


T:\001\_Design Team 2003\_Small\_Schemes\_Projects\Minor Projects\20 mph limit - Fort William\2 DRAWINGS\CAD\LIVE\FORTWILLIAM20S\_LIVE\_01.dwg 08/07/2021 ANSI A (8.50 x 11.00 inches)

1 2 3 4 5 6 7 8 9 10 11 12 13 14 15 16

A B C D E F G H J K L M

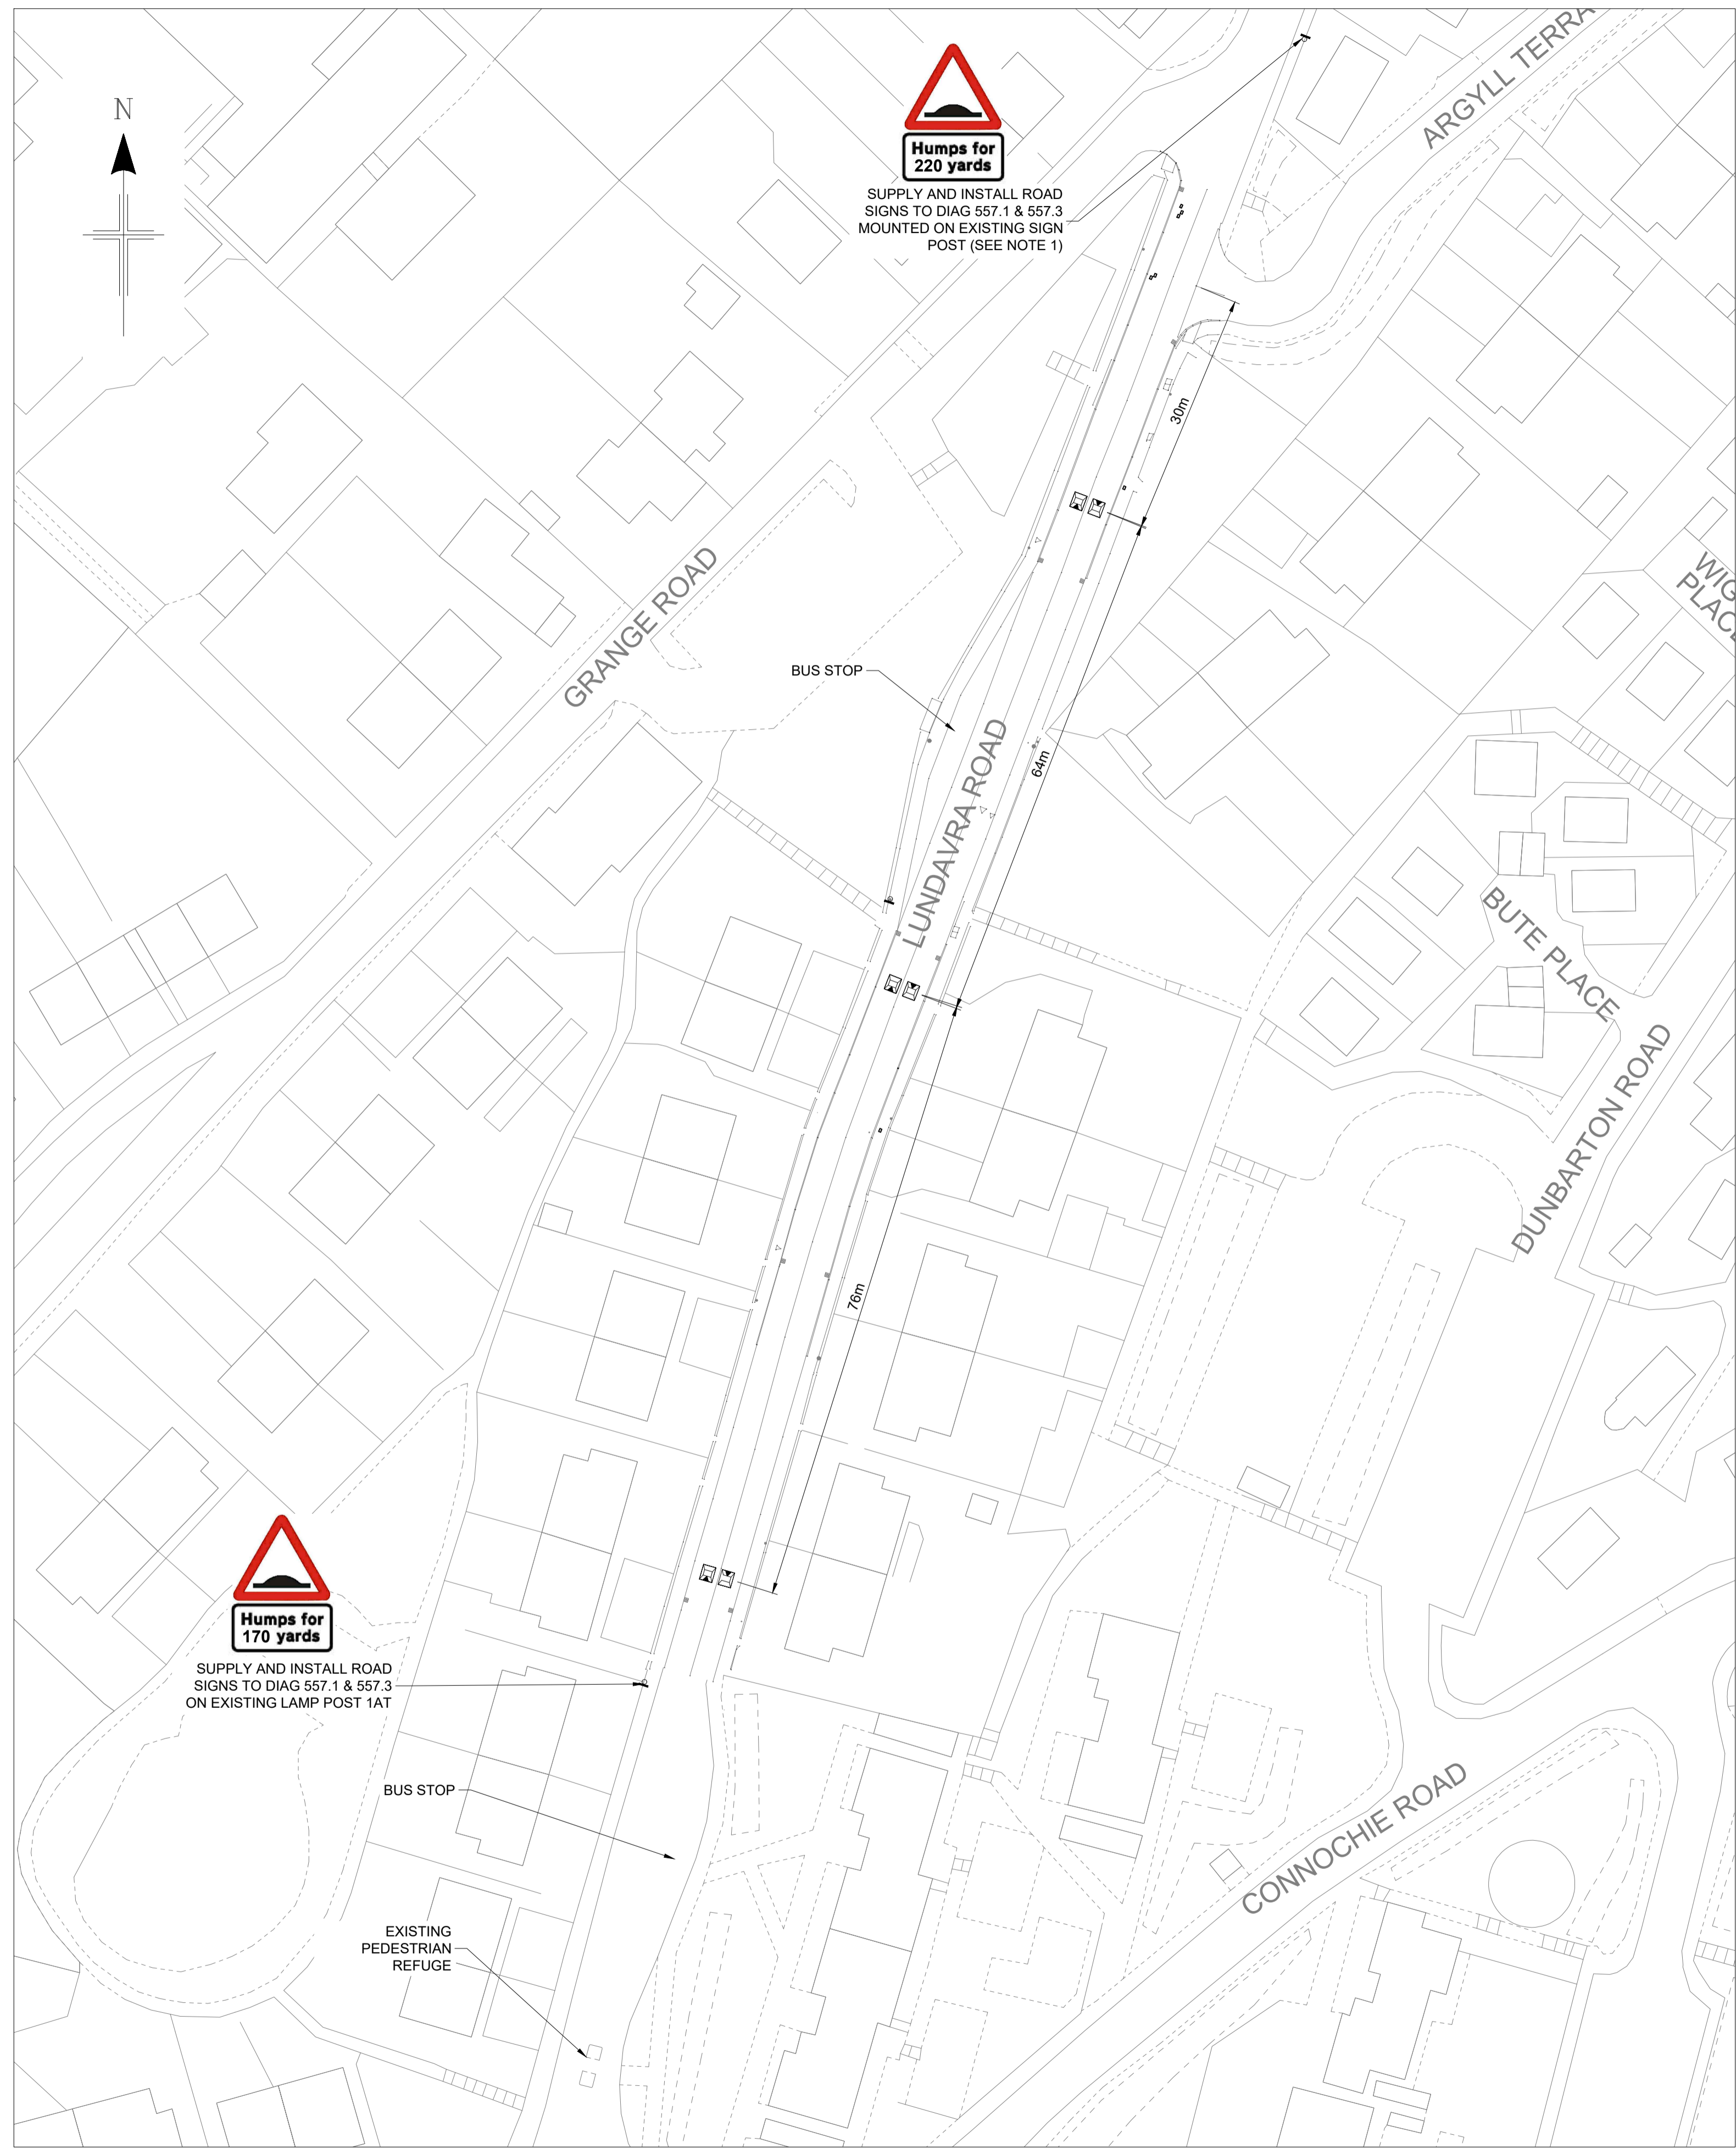

COPYRIGHT, DESIGNS and PATENTS ACT 1988:  
THIS DRAWING MAY NOT BE REPRODUCED, COPIED OR USED IN ANY WAY WITHOUT THE WRITTEN PERMISSION OF THE DIRECTOR OF DEVELOPMENT AND INFRASTRUCTURE.  
© THE HIGHLAND COUNCIL  
© CROWN COPYRIGHT AND DATABASE RIGHTS 2019 OS 100023369. YOU ARE GRANTED A NON-EXCLUSIVE, ROYALTY FREE, REVOCABLE LICENCE SOLELY TO VIEW THE LICENSED DATA FOR NON-COMMERCIAL PURPOSES FOR THE PERIOD WHICH THE HIGHLAND COUNCIL MAKES IT AVAILABLE. YOU ARE NOT PERMITTED TO COPY, SUB-LICENSE, DISTRIBUTE, SELL OR OTHERWISE MAKE AVAILABLE THE LICENSED DATA TO THIRD PARTIES IN ANY FORM. THIRD PARTY RIGHTS TO ENFORCE THE TERMS OF THIS LICENCE SHALL BE RESERVED TO THE OS.

DO NOT SCALE FROM DRAWING.  
ALL DIMENSIONS ARE IN mm UNLESS OTHERWISE STATED.

NOTES  
1. EXISTING ROAD SIGN TO DIAG. 545 AND ITS SUPPLEMENTARY PLATE TO BE RELOCATED TO LAMP POST 1AJ.

CONSULTATION ISSUE

A	CONSULTATION ISSUE	ALG	BJS	08/07/21
REV	REVISION DETAILS	DRAWN BY	CHECK BY	DATE

**The Highland Council**  
**Comhairle na Gàidhealtachd**  
**INFRASTRUCTURE & ENVIRONMENT**

PROJECT DESIGN UNIT  
COUNCIL BUILDINGS  
HIGH STREET  
DINGWALL IV15 9QN

PHONE: 01349 868800  
E-MAIL: PDU.DT2@highland.gov.uk

PROJECT  
**FORT WILLIAM PROPOSED 20MPH SPEED LIMIT**

TITLE  
**TRAFFIC CALMING GENERAL LAYOUT**

	SCALE <b>AS SHOWN</b>	ORIGINAL SIZE <b>A1 (594 x 841)</b>
DRAWN ALG	DATE 08/07/2021	
CHECKED BJS	DATE 08/07/2021	

PROJECT No.	<b>YEHAS6121</b>	
DRAWING No.	<b>301</b>	REVISION <b>A</b>

1 2 3 4 5 6 7 8 9 10 11 12 13 14 15 16