



LOCATION PLAN  
SCALE 1:50,000

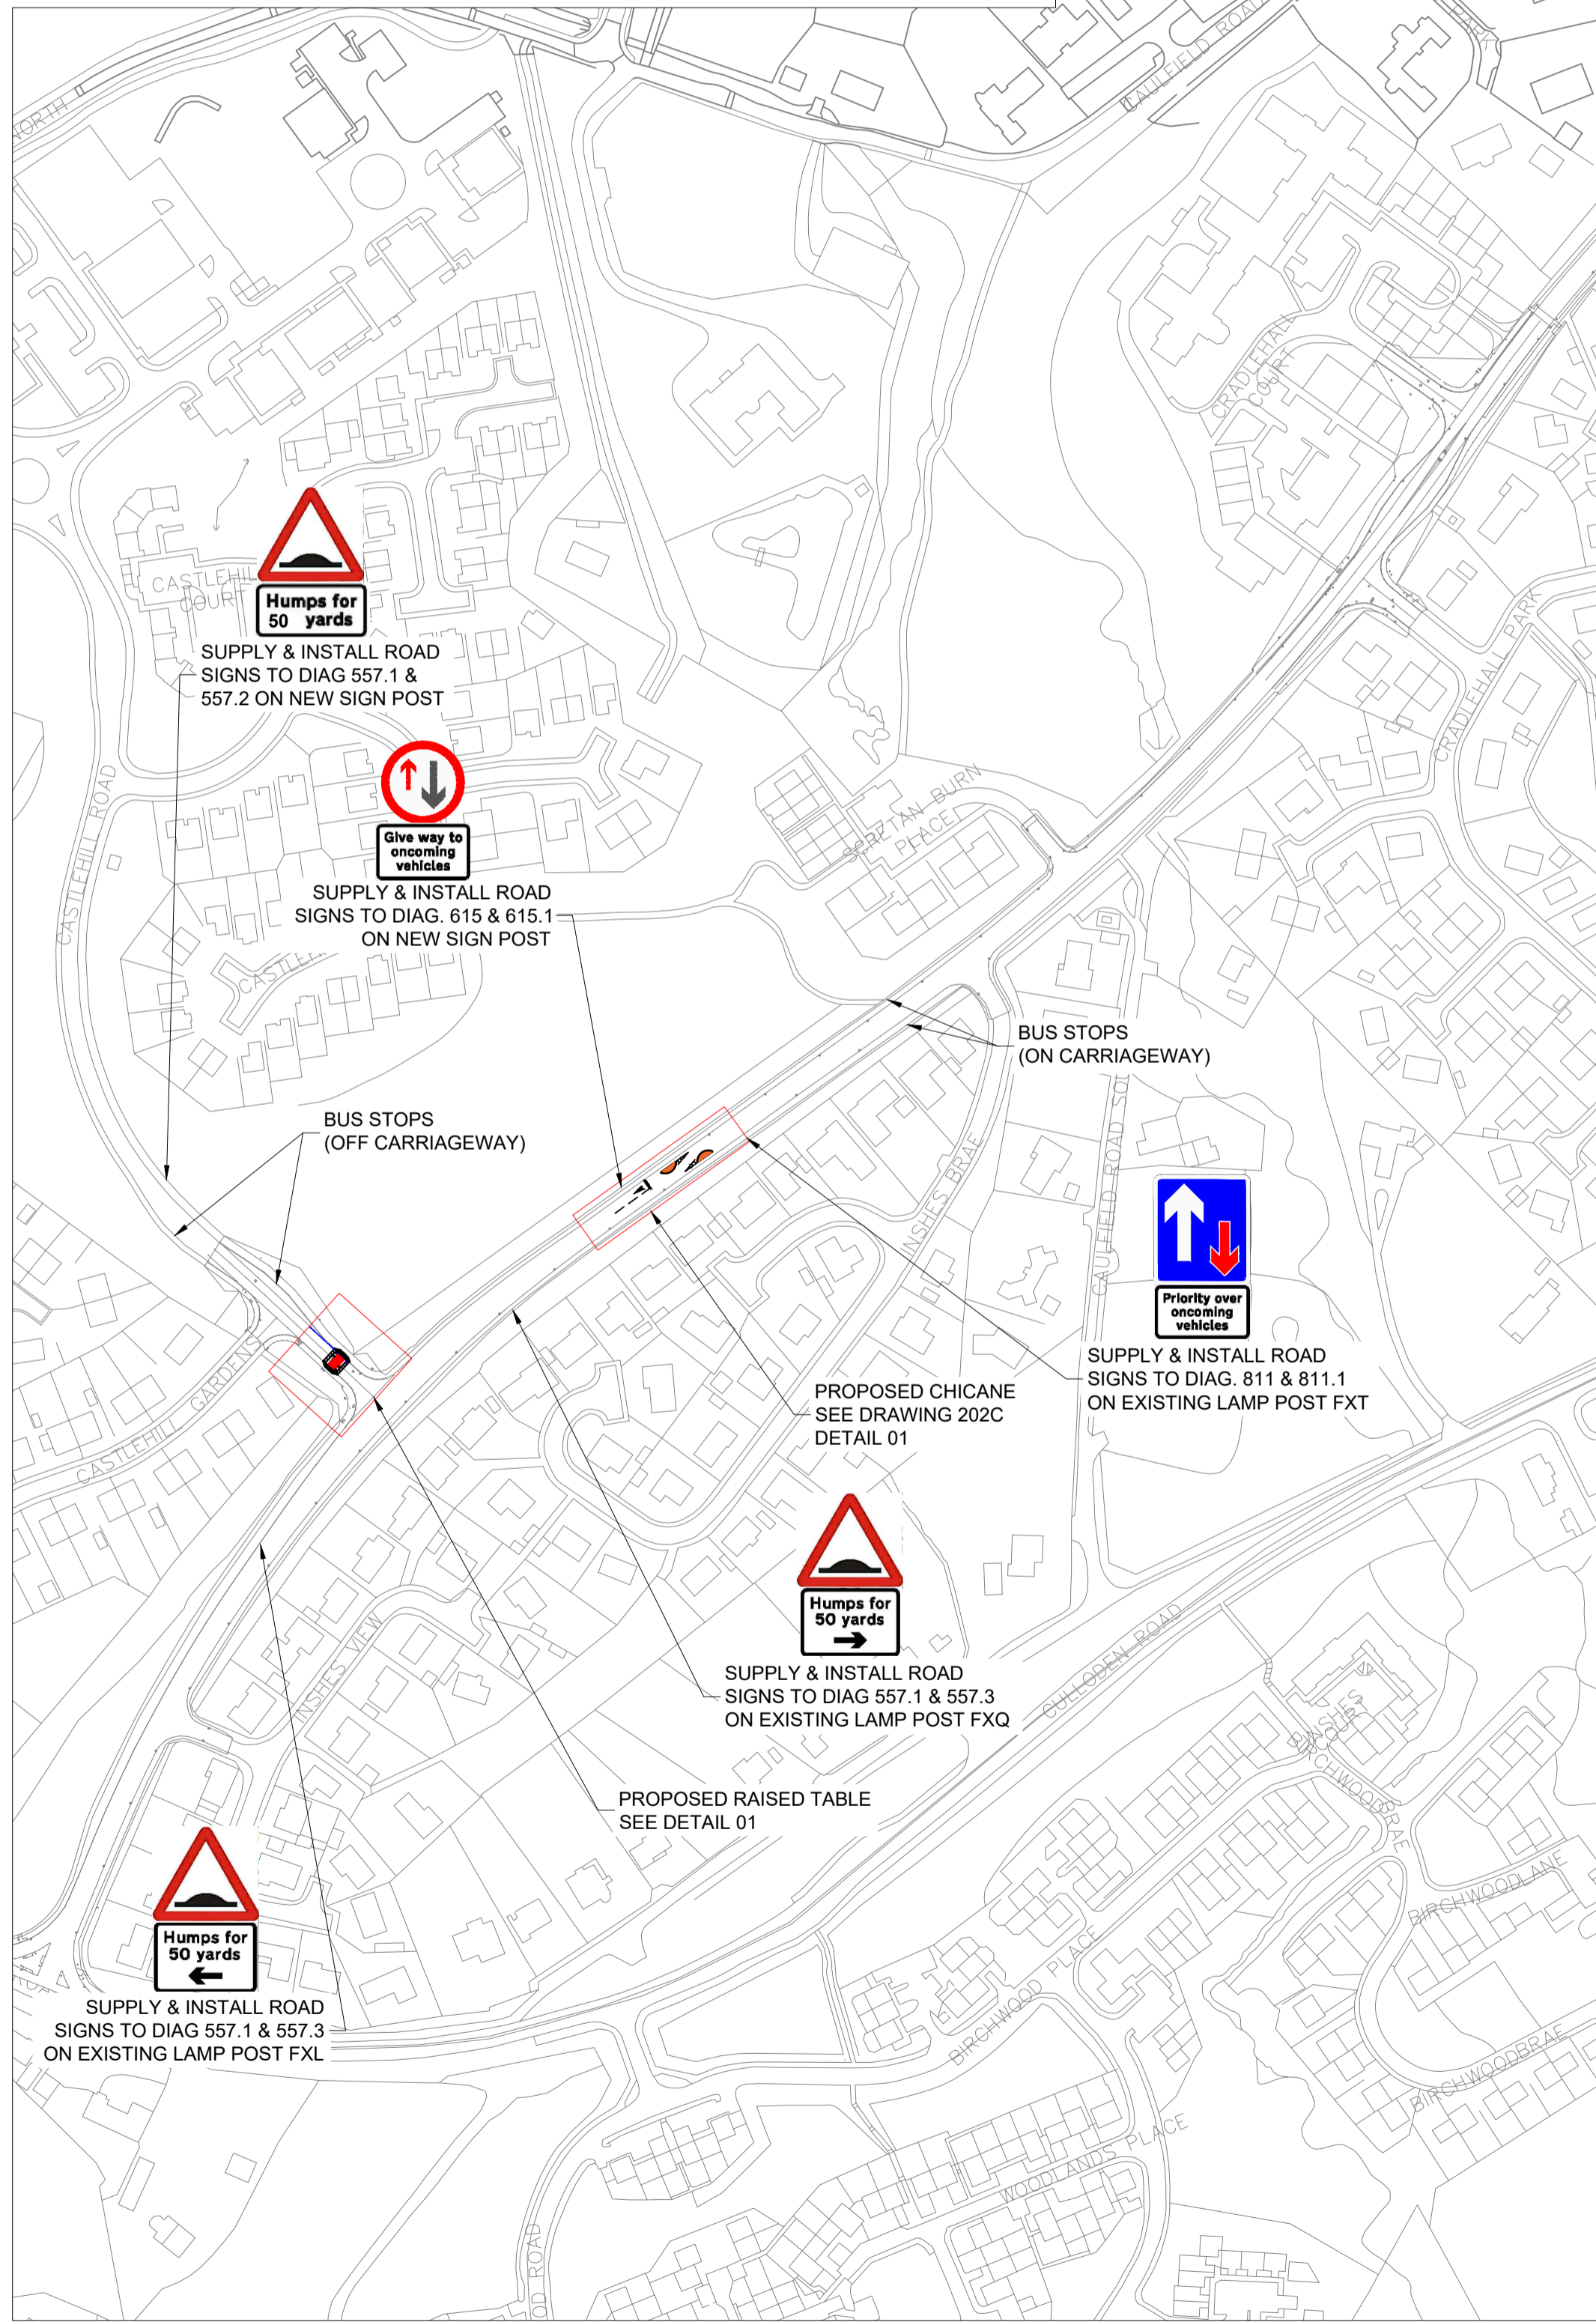

GENERAL LAYOUT  
SCALE 1:2000

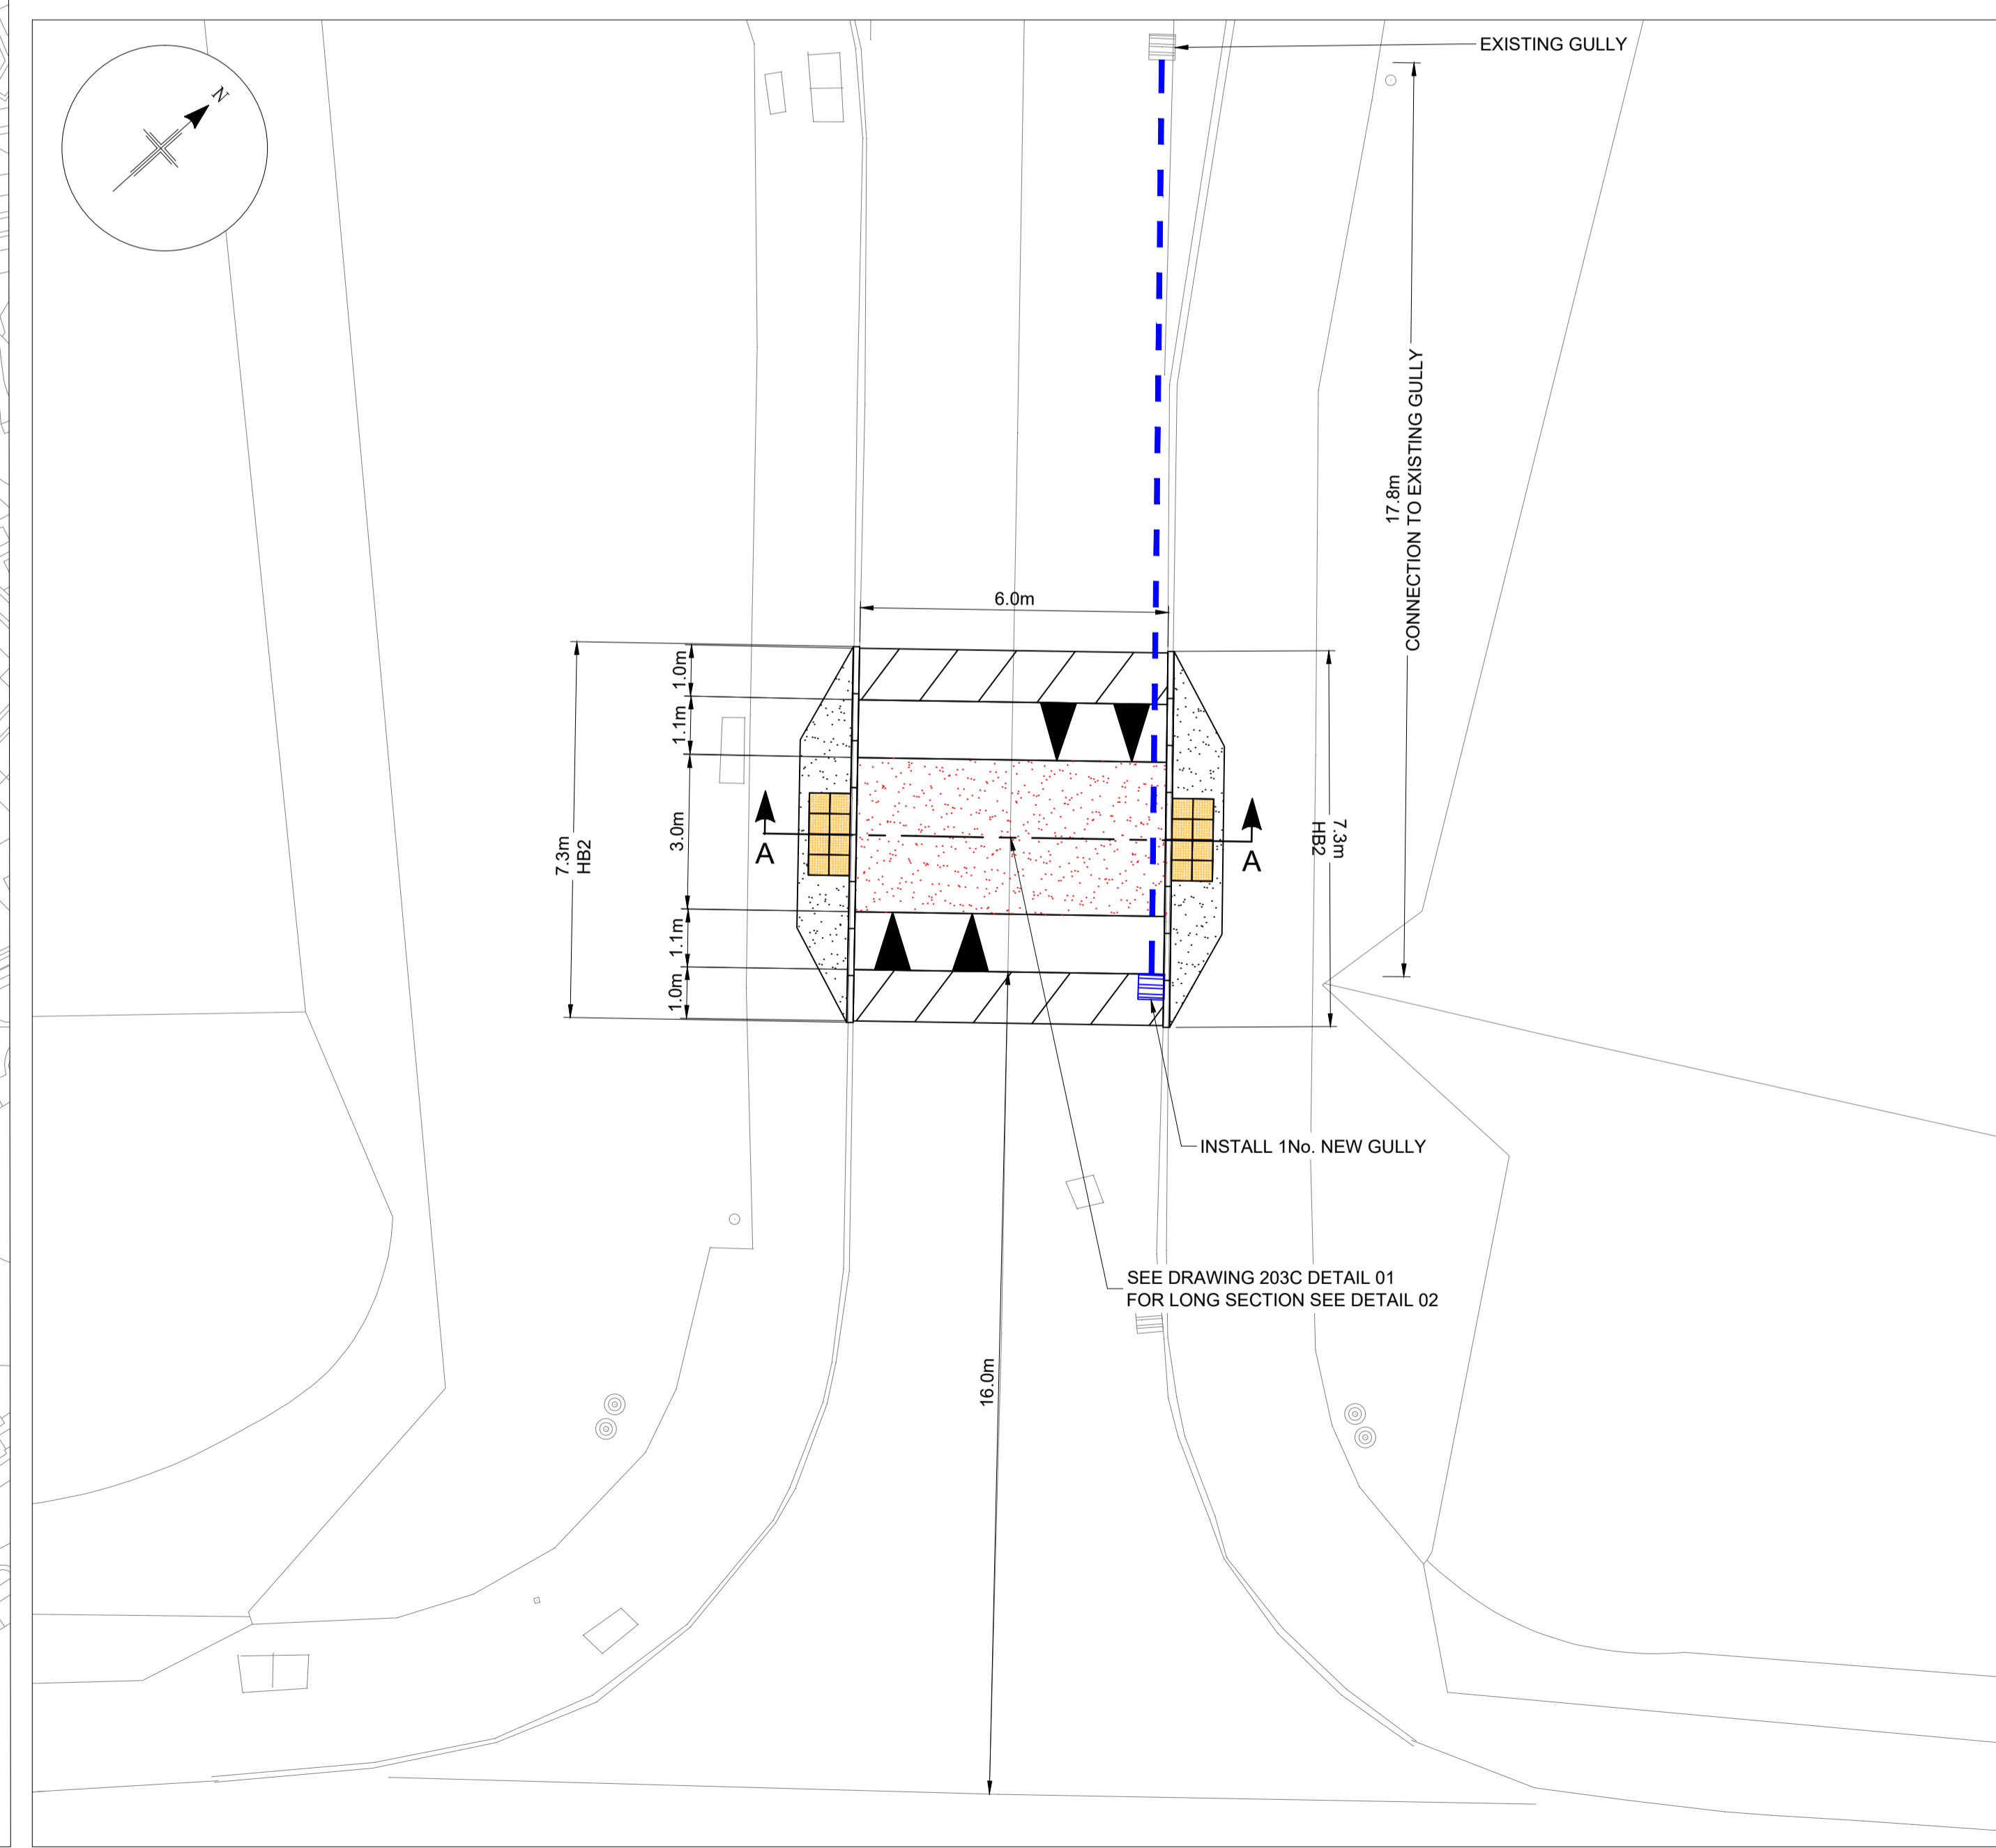

DETAIL 01  
SCALE 1:100

COPYRIGHT, DESIGNS and PATENTS ACT 1988:  
THIS DRAWING MAY NOT BE REPRODUCED, COPIED OR USED IN ANY WAY WITHOUT THE WRITTEN PERMISSION OF THE DIRECTOR OF DEVELOPMENT AND INFRASTRUCTURE.  
© THE HIGHLAND COUNCIL  
© CROWN COPYRIGHT AND DATABASE RIGHTS 2019 OS 100023389. YOU ARE GRANTED A NON-EXCLUSIVE, ROYALTY FREE, REVOCABLE LICENCE SOLELY TO VIEW THE LICENSED DATA FOR NON-COMMERCIAL PURPOSES FOR THE PERIOD WHICH THE HIGHLAND COUNCIL MAKES IT AVAILABLE. YOU ARE NOT PERMITTED TO COPY, SUB-LICENCE, DISTRIBUTE, SELL OR OTHERWISE MAKE AVAILABLE THE LICENSED DATA TO THIRD PARTIES IN ANY FORM. THIRD PARTY RIGHTS TO ENFORCE THE TERMS OF THIS LICENCE SHALL BE RESERVED TO THE OS.

DO NOT SCALE FROM DRAWING.  
ALL DIMENSIONS ARE IN mm UNLESS OTHERWISE STATED.

- NOTES
- LEGEND:
    - HIGH FRICTION SURFACE (RED)
    - RESURFACED CARRIAGEWAY
    - 400x400 BLISTER TACTILE PAVING (BUFF)
    - REGRADED FOOTPATH
  - FOR SIGN POST DETAILS SEE DRAWING 204C DETAIL 03.

CONSULTATION  
ISSUE

01	CONSULTATION ISSUE	CF	BS	09/02/21
REV	REVISION DETAILS	DRAWN BY	CHECK BY	DATE



PROJECT DESIGN UNIT  
COUNCIL BUILDINGS  
HIGH STREET  
DINGWALL IV15 9QN

PHONE: 01349 868800  
E-MAIL: PDU.DT2@highland.gov.uk

PROJECT  
**CYCLING, WALKING AND SAFER STREETS AT CRADLEHALL PRIMARY SCHOOL**

TITLE  
**GENERAL LAYOUT - TABLE & CHICANES SHEET 1 OF 2**

SCALE	AS SHOWN	ORIGINAL SIZE	A1 (594 x 841)
DRAWN	CF	DATE	30/11/2020
CHECKED	BS	DATE	09/02/2021
PROJECT No.	YCHVS3011		
DRAWING No.	201C	REVISION	01

T:\001\_Design Team 2003\_Small\_Schemes\_Projects\HAS3001 Safer Routes To School\2020 - 2021 Schemes\Cradlehall Primary - YCHVS3011\2 DRAWINGS\CAD\Live\YCHVS3011\_LIVE\_01.dwg 09/02/2021 User1285