


T:\001_Design Team 2003_Small_Schemes_Projects\HAS3001 Safer Routes To School\2021 - 2022 Schemes\Kirkhill Primary, Inchmore-YCHVS3006\2 DRAWINGS\CAD\LIVE\YCHVS3006-Kirkhill LIVE_01.dwg 08/07/2021 ANSI A (8.50 x 11.00 Inches)

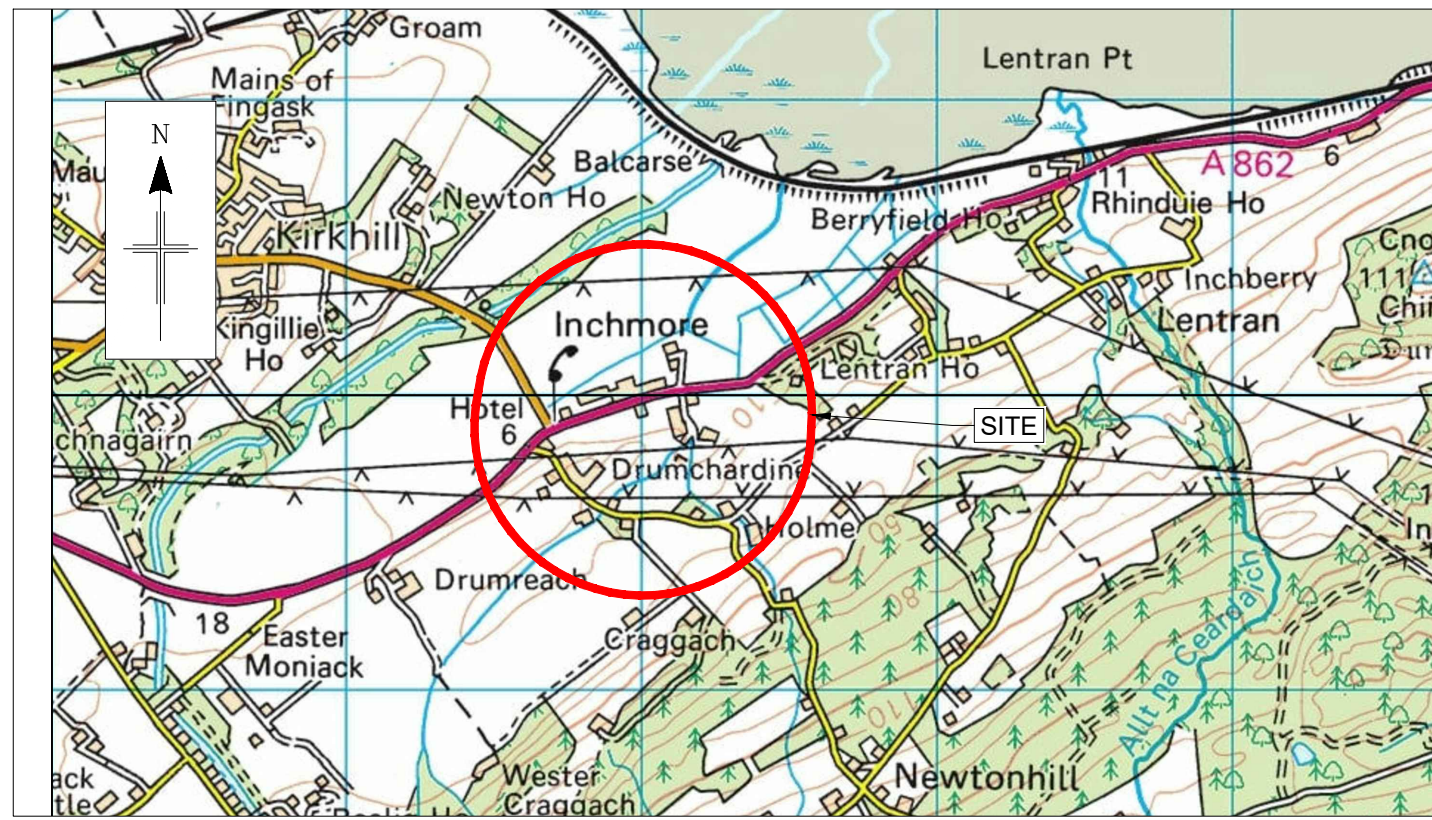

LOCATION PLAN
SCALE 1:50,000

PROPOSED MEASURES:


PM1 - INSTALLATION OF SPEED LIMIT ROUNDELS ON A COLOURED SURFACE STRIP, WITH WHITE EDGE LINES AND SUPPLEMENTED WITH DRAGON'S TEETH MARKINGS INCLUDING THE IMPROVEMENT OF GATEWAY SIGN BOTH SIDE OF CARRIAGEWAY



PM2 - PINCH POINT FORMED BY NARROWING WITH WHITE EDGE LINES SUPPLEMENTED WITH COLOURED SURFACE AND SPEED LIMIT ROUNDELS



PM3 - 'RUMBLE STRIP' ROAD MARKING. LOCATION TO BE AT COUNT DOWN MARKERS ROAD SIGN. 'SLOW' ROAD MARKING TO BE MOVED TOWARDS INVERNESS SIDE

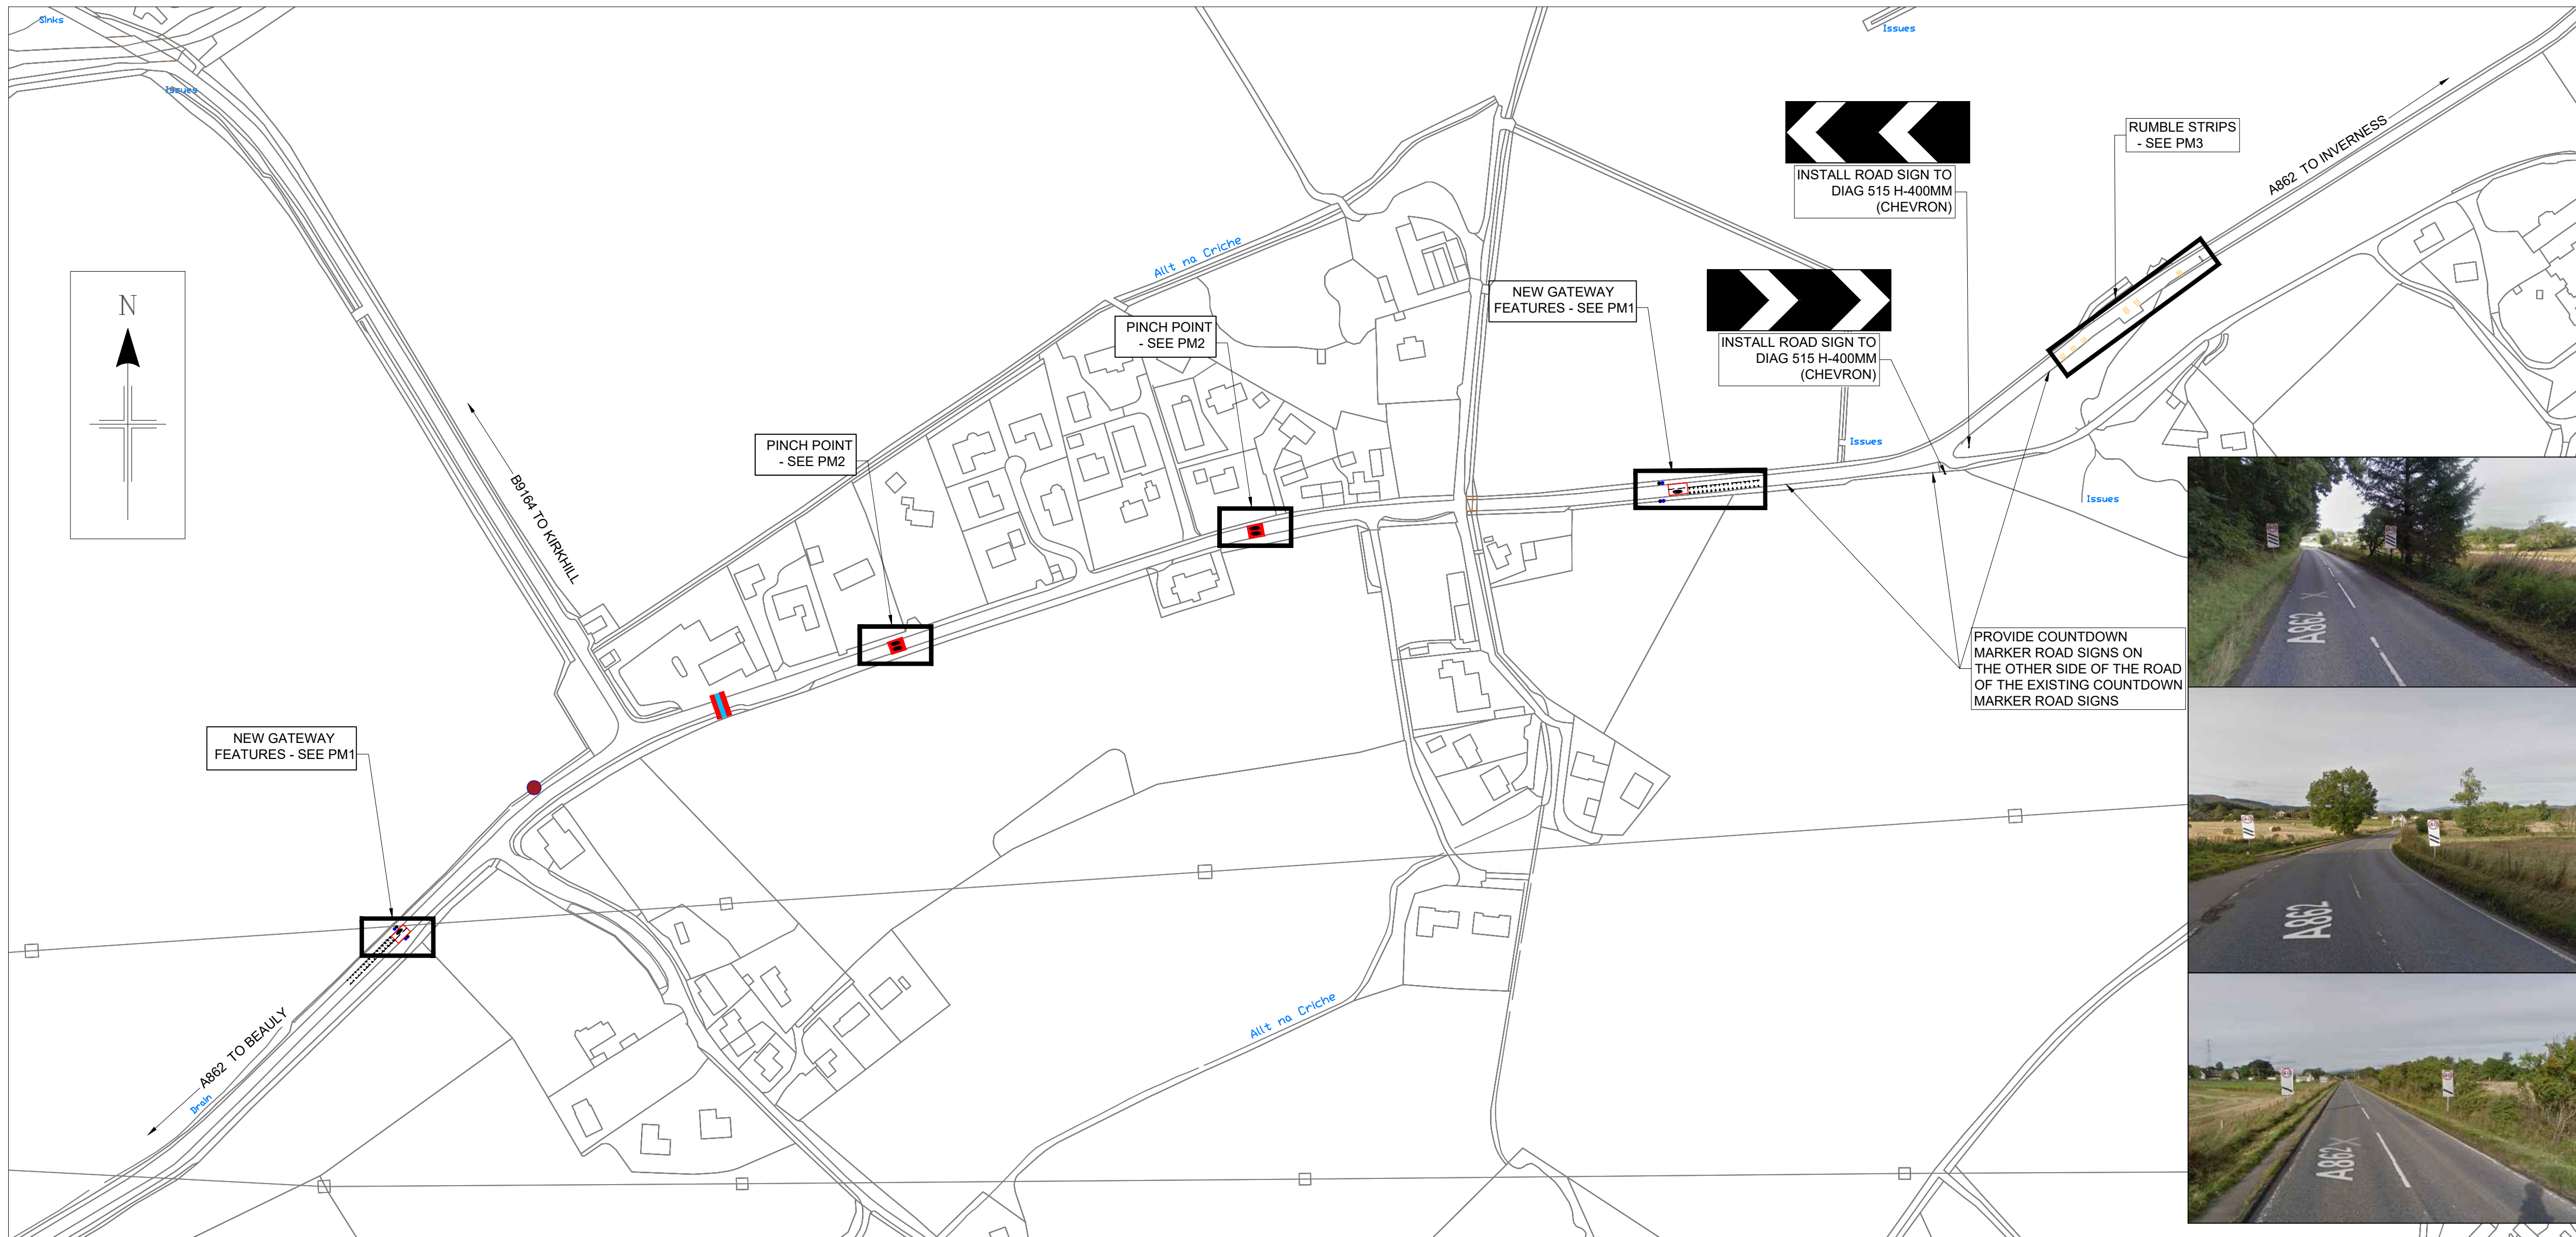

GENERAL LAYOUT
SCALE 1:2000

COPYRIGHT, DESIGNS and PATENTS ACT 1988:

THIS DRAWING MAY NOT BE REPRODUCED, COPIED OR USED IN ANY WAY WITHOUT THE WRITTEN PERMISSION OF THE DIRECTOR OF DEVELOPMENT AND INFRASTRUCTURE.
© THE HIGHLAND COUNCIL


© CROWN COPYRIGHT AND DATABASE RIGHTS 2019 OS 100023359. YOU ARE GRANTED A NON-EXCLUSIVE, ROYALTY FREE, REVOCABLE LICENCE SOLELY TO VIEW THE LICENSED DATA FOR NON-COMMERCIAL PURPOSES FOR THE PERIOD WHICH THE HIGHLAND COUNCIL MAKES IT AVAILABLE. YOU ARE NOT PERMITTED TO COPY, SUB-LICENSE, DISTRIBUTE, SELL OR OTHERWISE MAKE AVAILABLE THE LICENSED DATA TO THIRD PARTIES IN ANY FORM. THIRD PARTY RIGHTS TO ENFORCE THE TERMS OF THIS LICENCE SHALL BE RESERVED TO THE OS.

DO NOT SCALE FROM DRAWING.
ALL DIMENSIONS ARE IN mm UNLESS OTHERWISE STATED.


NOTES

1. KEY

EXISTING FEATURES

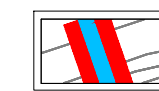

PUFFIN CROSSING

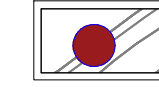

VEHICLE ACTIVATED SPEED SIGN

CONSULTATION
ISSUE

01	CONSULTATION	ALG	BJS	08/07/21
REV	REVISION DETAILS	DRAWN BY	CHECK BY	DATE

The Highland Council
Comhairle na Gàidhealtachd
INFRASTRUCTURE & ENVIRONMENT

PROJECT DESIGN UNIT
COUNCIL BUILDINGS
HIGH STREET
DINGWALL IV15 9QN

PHONE: 01349 868800
E-MAIL: PDU.DT2@highland.gov.uk

PROJECT
CYCLING, WALKING AND SAFER STREETS AT KIRKHILL PRIMARY SCHOOL

TITLE
PROPOSED TAFFIC CALMING MEASURES

	SCALE AS SHOWN	ORIGINAL SIZE A1 (594 x 841)
DRAWN ALG	DATE 08/07/2021	
CHECKED BJS	DATE 08/07/2021	
PROJECT No.	YCHVS3006	
DRAWING No.	01	REVISION 01