



T:\001_Design Team 2003_Small_Schemes_Projects\Lochcarron Primary - 2021 Schemes\Lochcarron Primary - YCHMS3049\2 DRAWINGS\CAD\LIVE\LOCHCARRON_LIVE_01.dwg 06/04/2021 ANSI A (8.50 x 11.00 inches)



LOCATION PLAN
SCALE 1:50,000

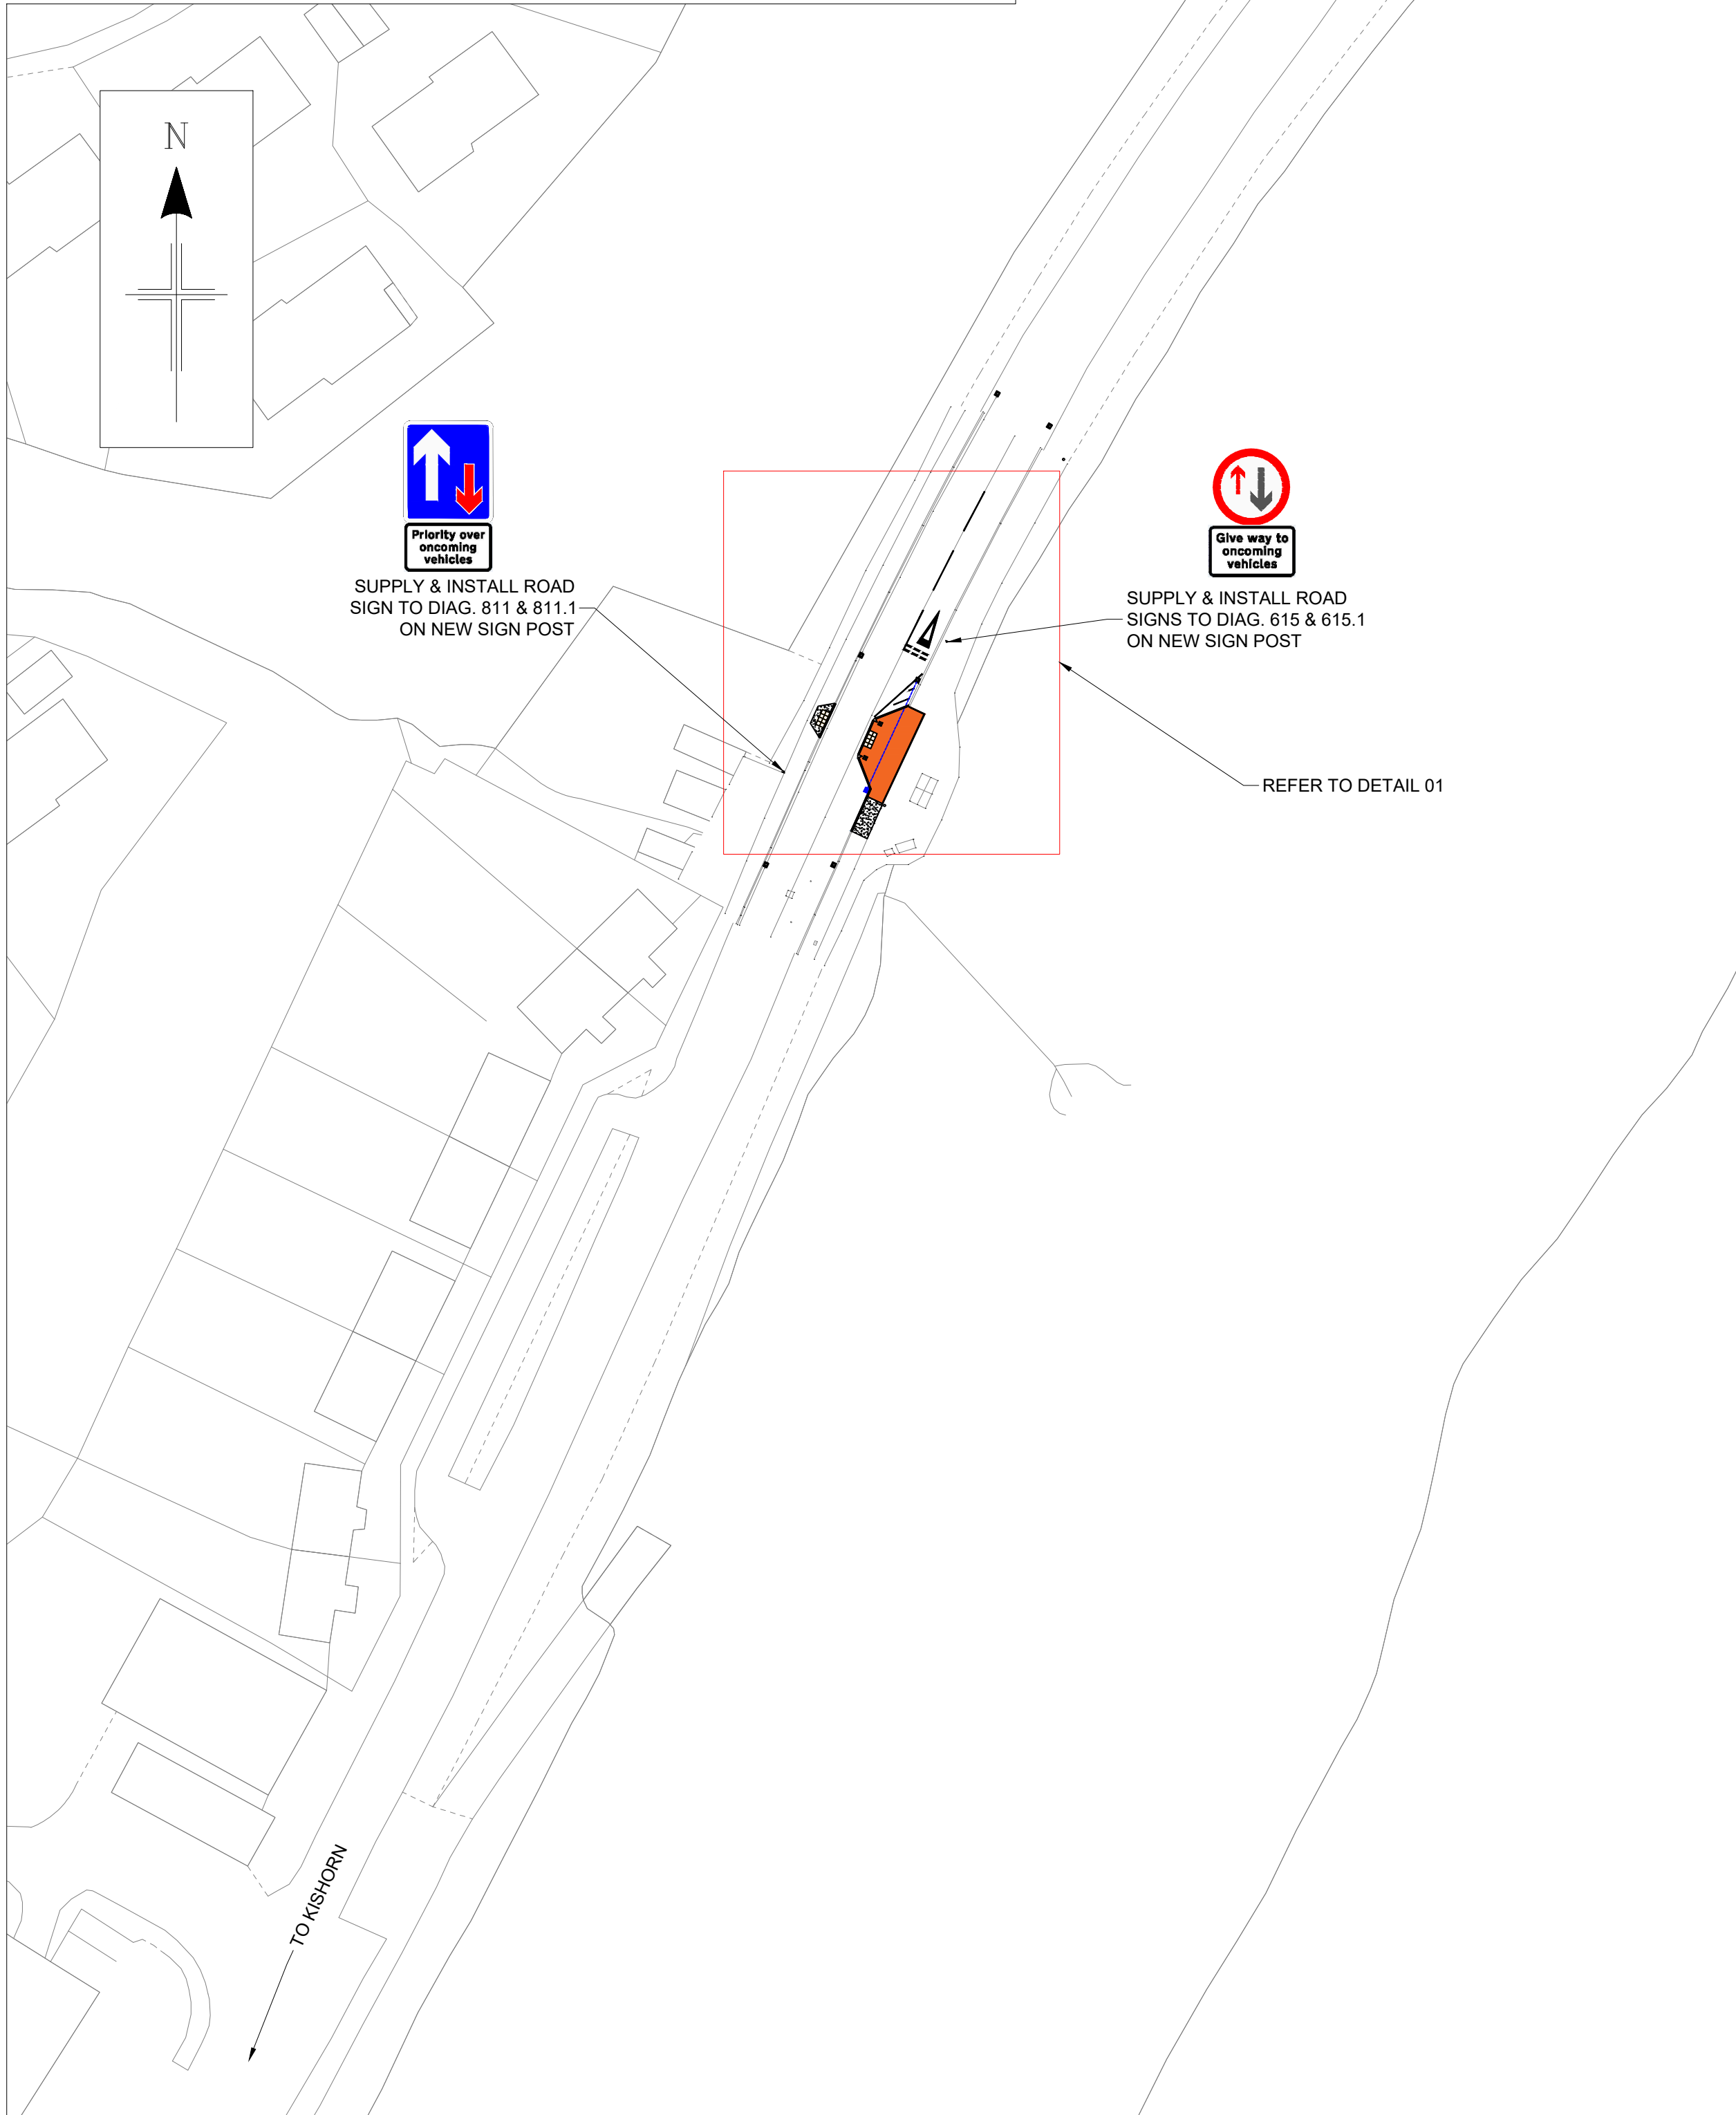

GENERAL LAYOUT
SCALE 1:500

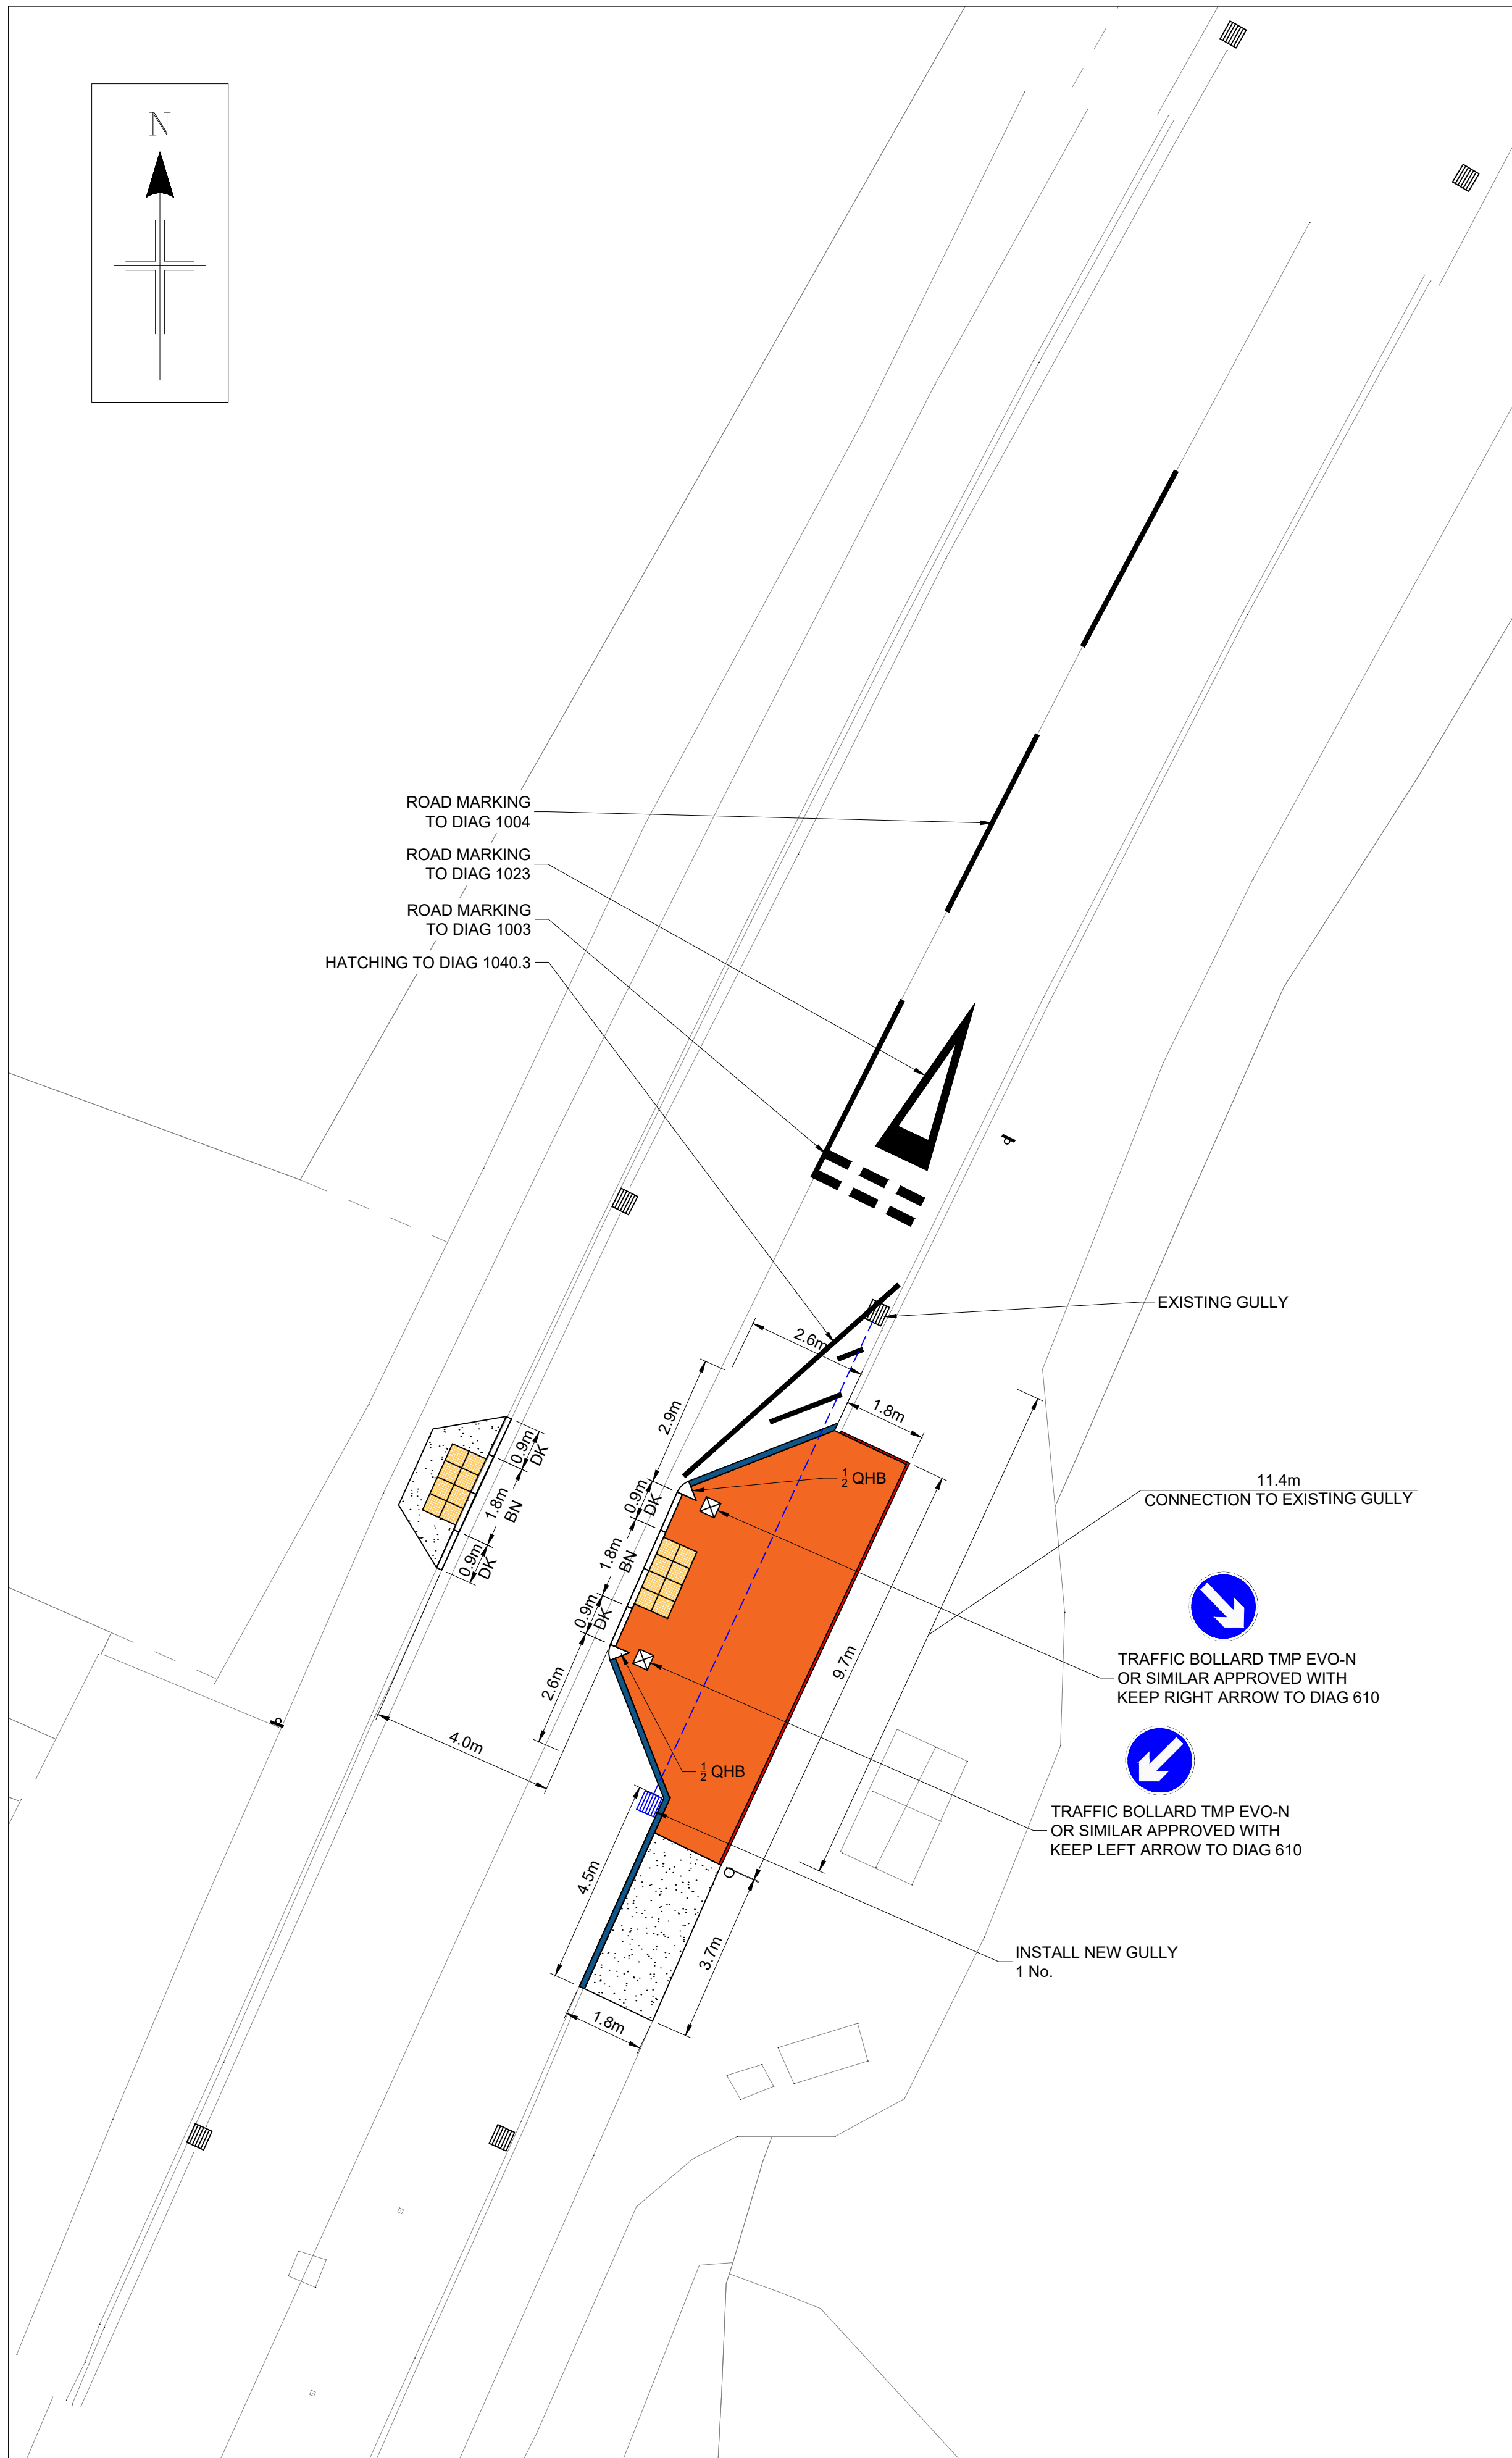

DETAIL 01
SCALE 1:100

COPYRIGHT, DESIGNS and PATENTS ACT 1988:
THIS DRAWING MAY NOT BE REPRODUCED, COPIED OR USED IN ANY WAY WITHOUT THE WRITTEN PERMISSION OF THE DIRECTOR OF DEVELOPMENT AND INFRASTRUCTURE.
© THE HIGHLAND COUNCIL
© CROWN COPYRIGHT AND DATABASE RIGHTS 2019 OS 100023369. YOU ARE GRANTED A NON-EXCLUSIVE, ROYALTY FREE, REVOCABLE LICENCE SOLELY TO VIEW THE LICENSED DATA FOR NON-COMMERCIAL PURPOSES FOR THE PERIOD WHICH THE HIGHLAND COUNCIL MAKES IT AVAILABLE. YOU ARE NOT PERMITTED TO COPY, SUB-LICENSE, DISTRIBUTE, SELL OR OTHERWISE MAKE AVAILABLE THE LICENSED DATA TO THIRD PARTIES IN ANT FORM. THIRD PARTY RIGHTS TO ENFORCE THE TERMS OF THIS LICENCE SHALL BE RESERVED TO THE OS.

DO NOT SCALE FROM DRAWING.
ALL DIMENSIONS ARE IN mm UNLESS OTHERWISE STATED.

NOTES

1. LEGEND

- AREA TO BE GRADED
- PROPOSED FOOTPATH AND BUILDOUT SURFACE (APPROX 30.2m²)
- 400x400 TACTILE PAVING (BUFF)
- EF KERB
- HB2 KERB
- BN - BULL NOSE PEDESTRIAN CROSSING KERB
- HB2 - HALF BATTERED ROAD KERB
- DK - DROP KERB
- EF - EDGING KERB

CONSULTATION
ISSUE

01	CONSULTATION ISSUE	CF	BS	06/04/21
REV	REVISION DETAILS	DRAWN BY	CHECK BY	DATE



PROJECT DESIGN UNIT
COUNCIL BUILDINGS
HIGH STREET
DINGWALL IV15 9QN

PHONE: 01349 868800
E-MAIL: PDU.DT2@highland.gov.uk

PROJECT
CYCLING, WALKING AND
SAFER STREETS AT
LOCHCARRON
PRIMARY SCHOOL

TITLE
A896 - EAST
CROSSING IMPROVEMENTS

	SCALE AS SHOWN	ORIGINAL SIZE A1 (594 x 841)
DRAWN CF	DATE 03/02/21	
CHECKED BS	DATE 06/04/21	

PROJECT No.
YCHMS3049

DRAWING No. 103	REVISION 01
--------------------	----------------