


T:\001_Design Team\2003_Small_Schemes_Projects\HAS3001 Safer Routes To School\2021 - 2022 Schemes\CAD\Drawings\CAD\Live\YEHCS3021_LIVE_01.dwg, 20/09/2021, ANSI A (8.50 x 11.00 inches)

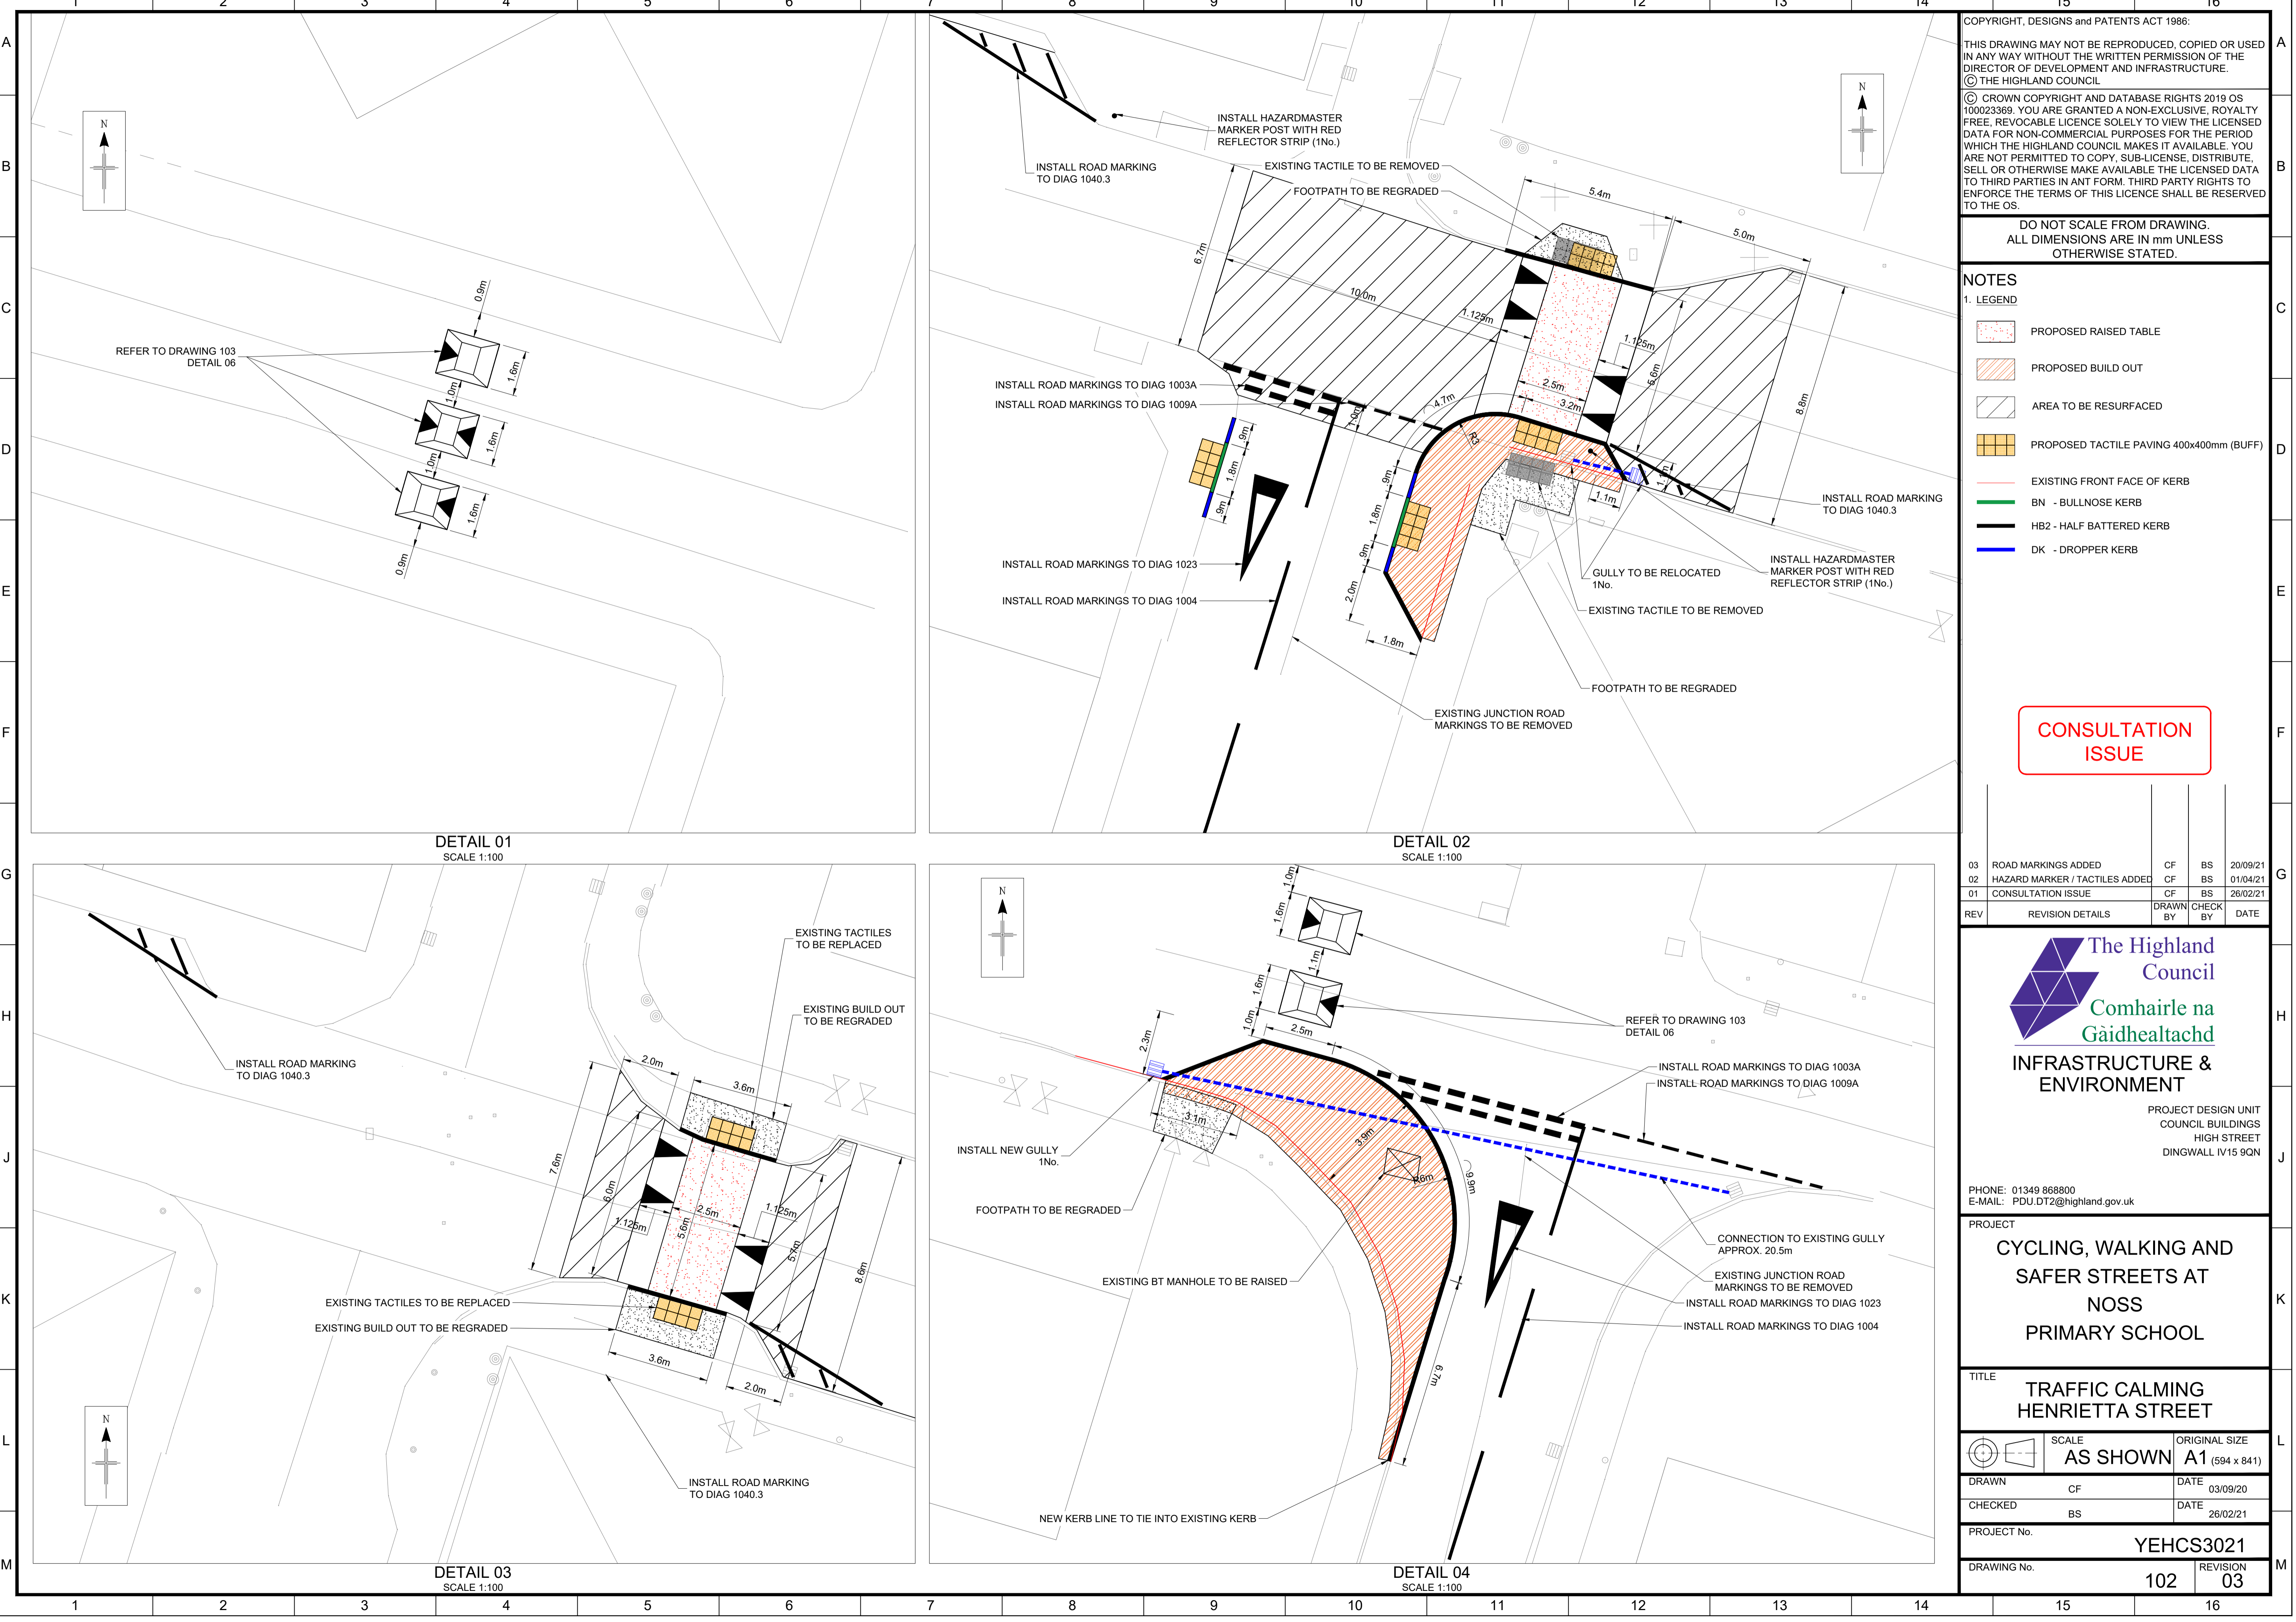

COPYRIGHT, DESIGNS and PATENTS ACT 1988:
 THIS DRAWING MAY NOT BE REPRODUCED, COPIED OR USED IN ANY WAY WITHOUT THE WRITTEN PERMISSION OF THE DIRECTOR OF DEVELOPMENT AND INFRASTRUCTURE.
 © THE HIGHLAND COUNCIL
 © CROWN COPYRIGHT AND DATABASE RIGHTS 2019 OS 100023369. YOU ARE GRANTED A NON-EXCLUSIVE, ROYALTY FREE, REVOCABLE LICENCE SOLELY TO VIEW THE LICENSED DATA FOR NON-COMMERCIAL PURPOSES FOR THE PERIOD WHICH THE HIGHLAND COUNCIL MAKES IT AVAILABLE. YOU ARE NOT PERMITTED TO COPY, SUB-LICENSE, DISTRIBUTE, SELL OR OTHERWISE MAKE AVAILABLE THE LICENSED DATA TO THIRD PARTIES IN ANY FORM. THIRD PARTY RIGHTS TO ENFORCE THE TERMS OF THIS LICENCE SHALL BE RESERVED TO THE OS.

DO NOT SCALE FROM DRAWING.
 ALL DIMENSIONS ARE IN mm UNLESS OTHERWISE STATED.

- NOTES**
1. LEGEND
- PROPOSED RAISED TABLE
 - PROPOSED BUILD OUT
 - AREA TO BE RESURFACED
 - PROPOSED TACTILE PAVING 400x400mm (BUFF)
 - EXISTING FRONT FACE OF KERB
 - BN - BULLNOSE KERB
 - HB2 - HALF BATTERED KERB
 - DK - DROPPER KERB

CONSULTATION ISSUE

REV	REVISION DETAILS	DRAWN BY	CHECK BY	DATE
03	ROAD MARKINGS ADDED	CF	BS	20/09/21
02	HAZARD MARKER / TACTILES ADDED	CF	BS	01/04/21
01	CONSULTATION ISSUE	CF	BS	26/02/21



INFRASTRUCTURE & ENVIRONMENT

PROJECT DESIGN UNIT
 COUNCIL BUILDINGS
 HIGH STREET
 DINGWALL IV15 9QN

PHONE: 01349 868800
 E-MAIL: PDU.DT2@highland.gov.uk

PROJECT
CYCLING, WALKING AND SAFER STREETS AT NOSS PRIMARY SCHOOL

TITLE
TRAFFIC CALMING HENRIETTA STREET

	SCALE AS SHOWN	ORIGINAL SIZE A1 (594 x 841)
DRAWN CF	DATE 03/09/20	
CHECKED BS	DATE 26/02/21	

PROJECT No. YEHCS3021
DRAWING No. 102 REVISION 03