




T:\001\_Design Team\2003\_Small\_Schemes\_Projects\HCS3021 - 2022 Schemes\CAD\Live\YEHCS3021\_LIVE\_01.dwg, 20/09/2021, ANSI A (8.50 x 11.00 inches)

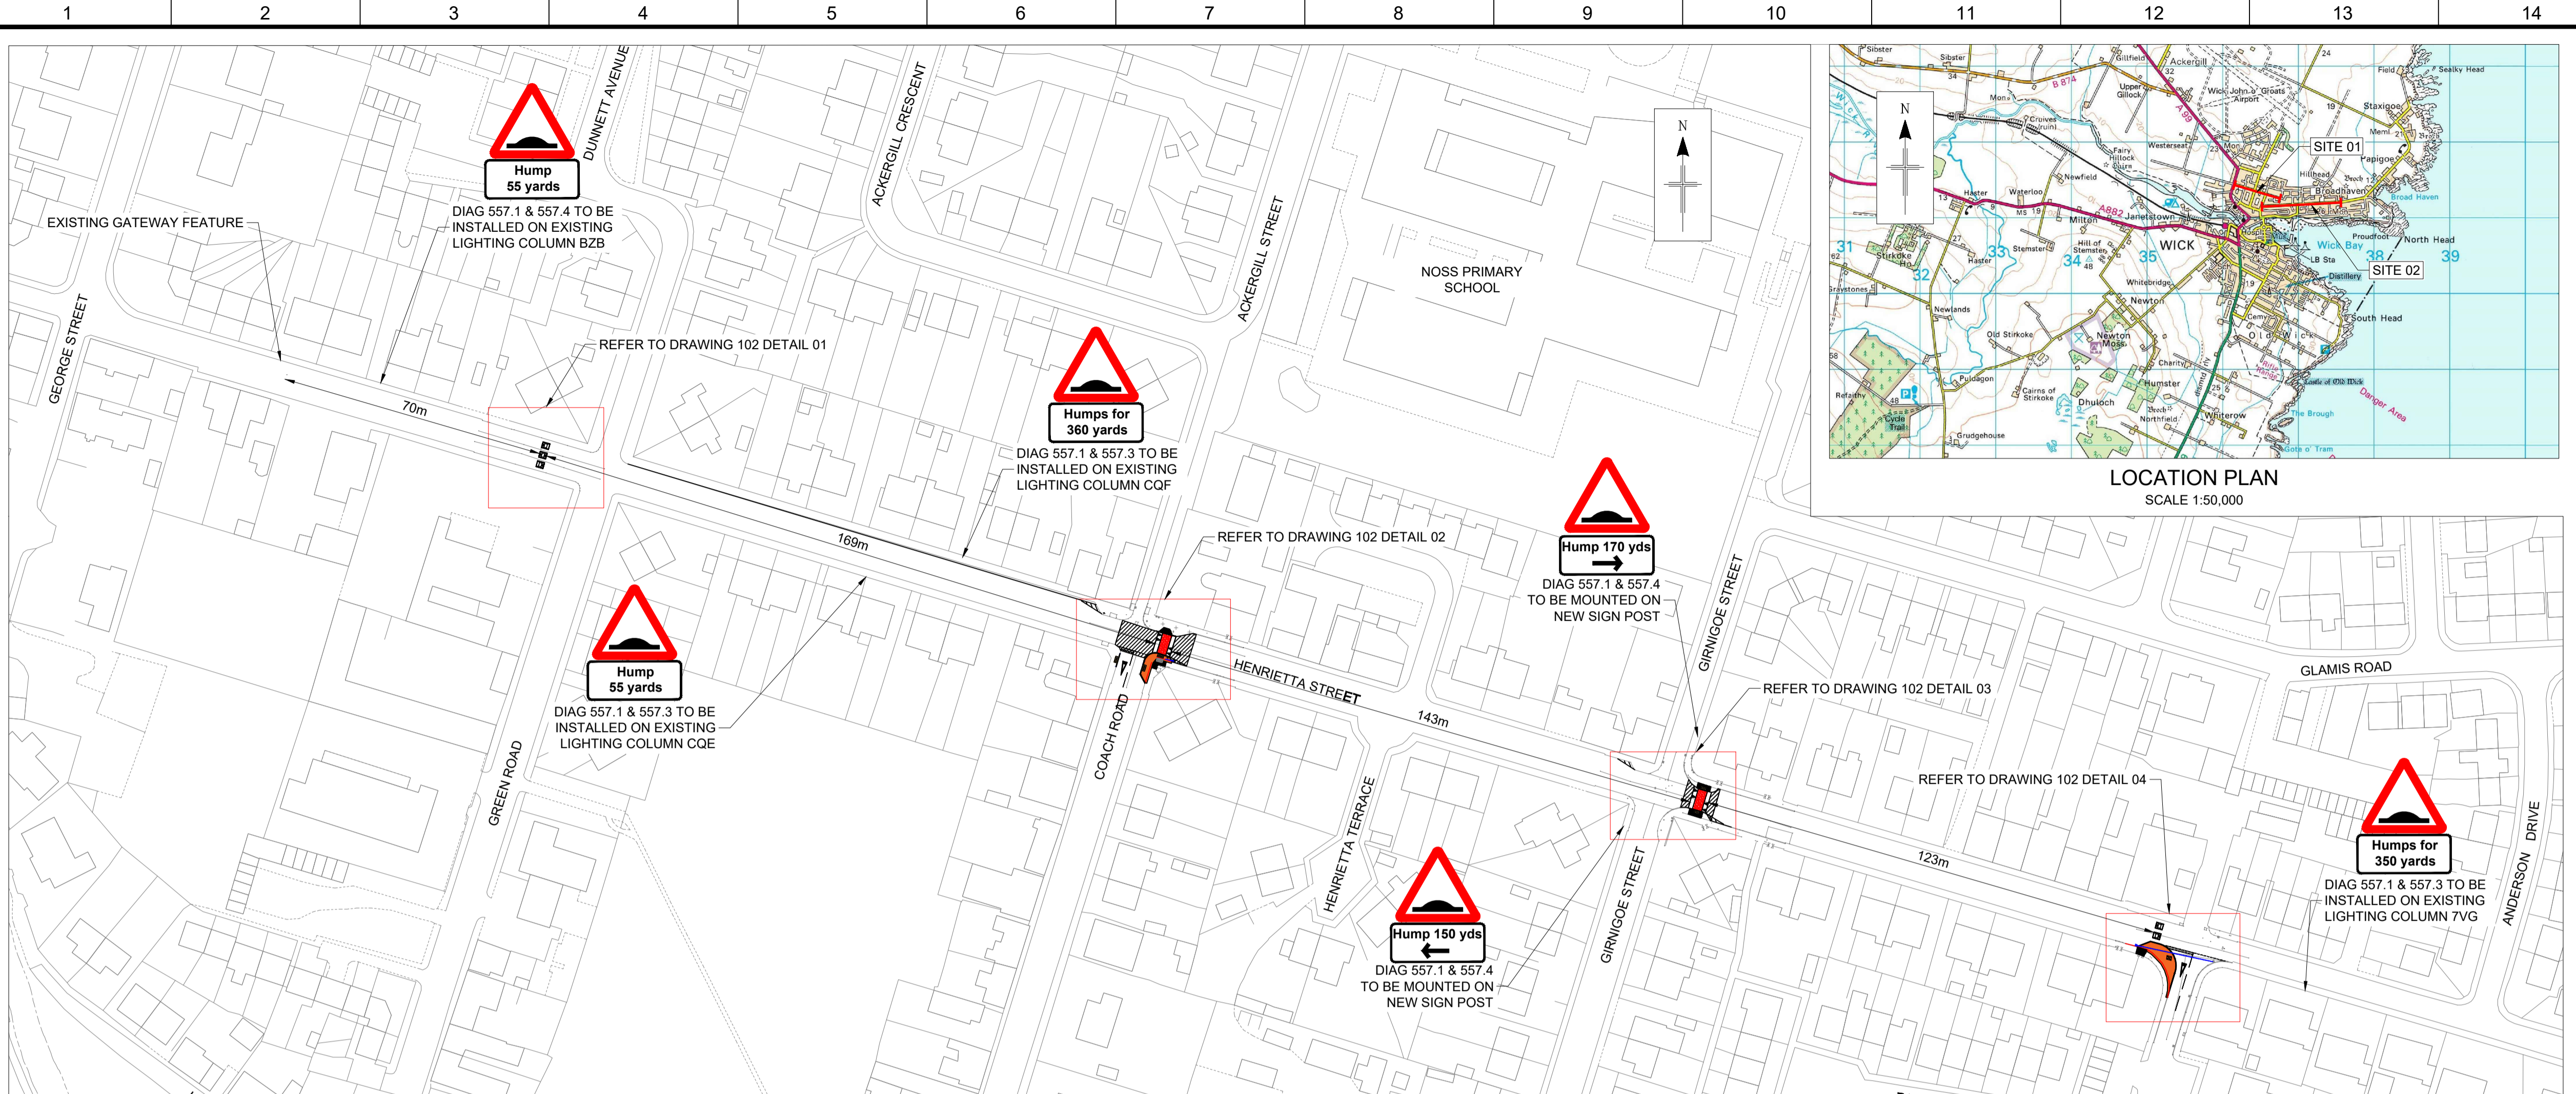

GENERAL LAYOUT - HENRIETTA STREET  
SCALE 1:1000

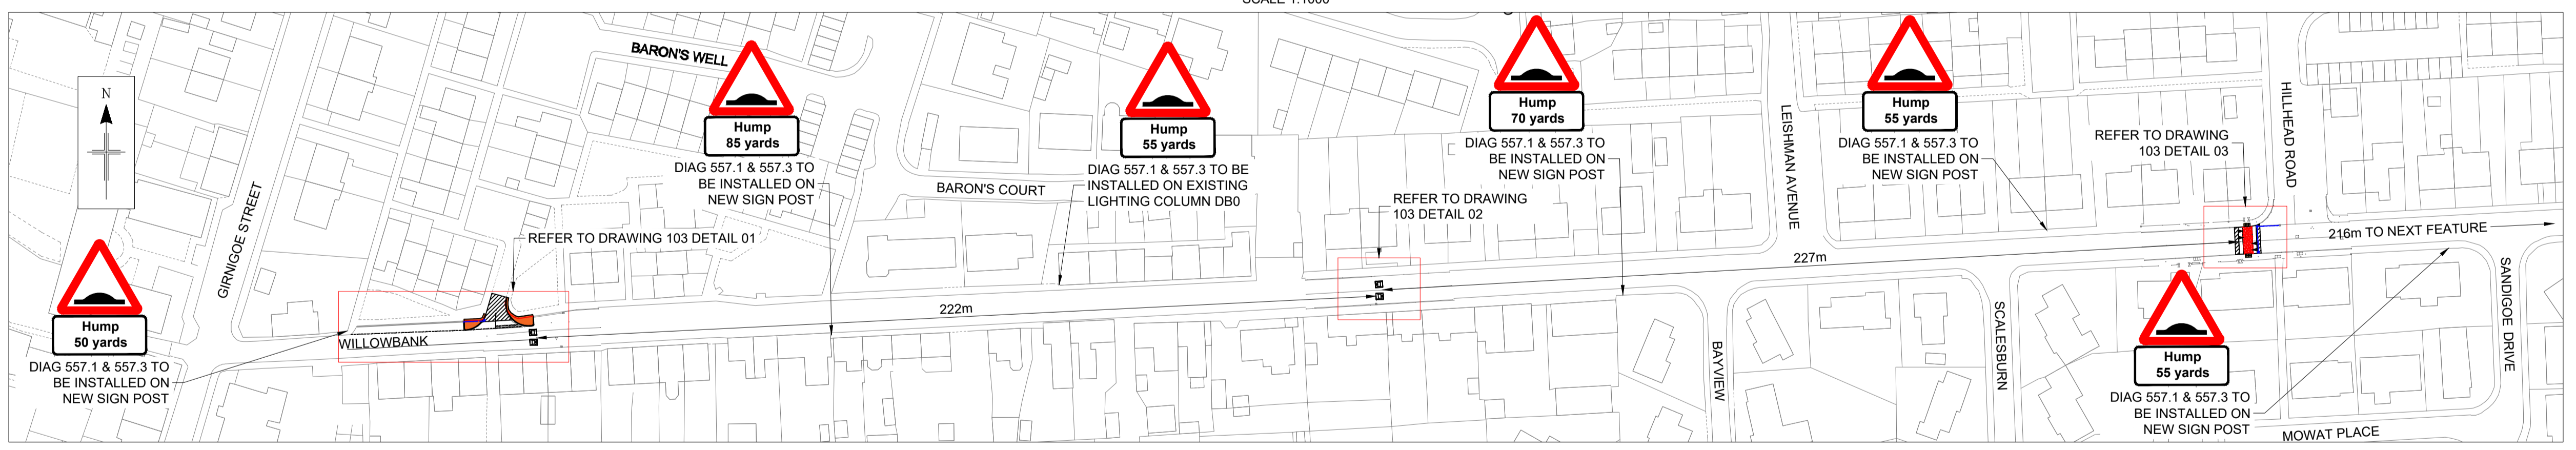

GENERAL LAYOUT - WILLOWBANK WEST  
SCALE 1:1000

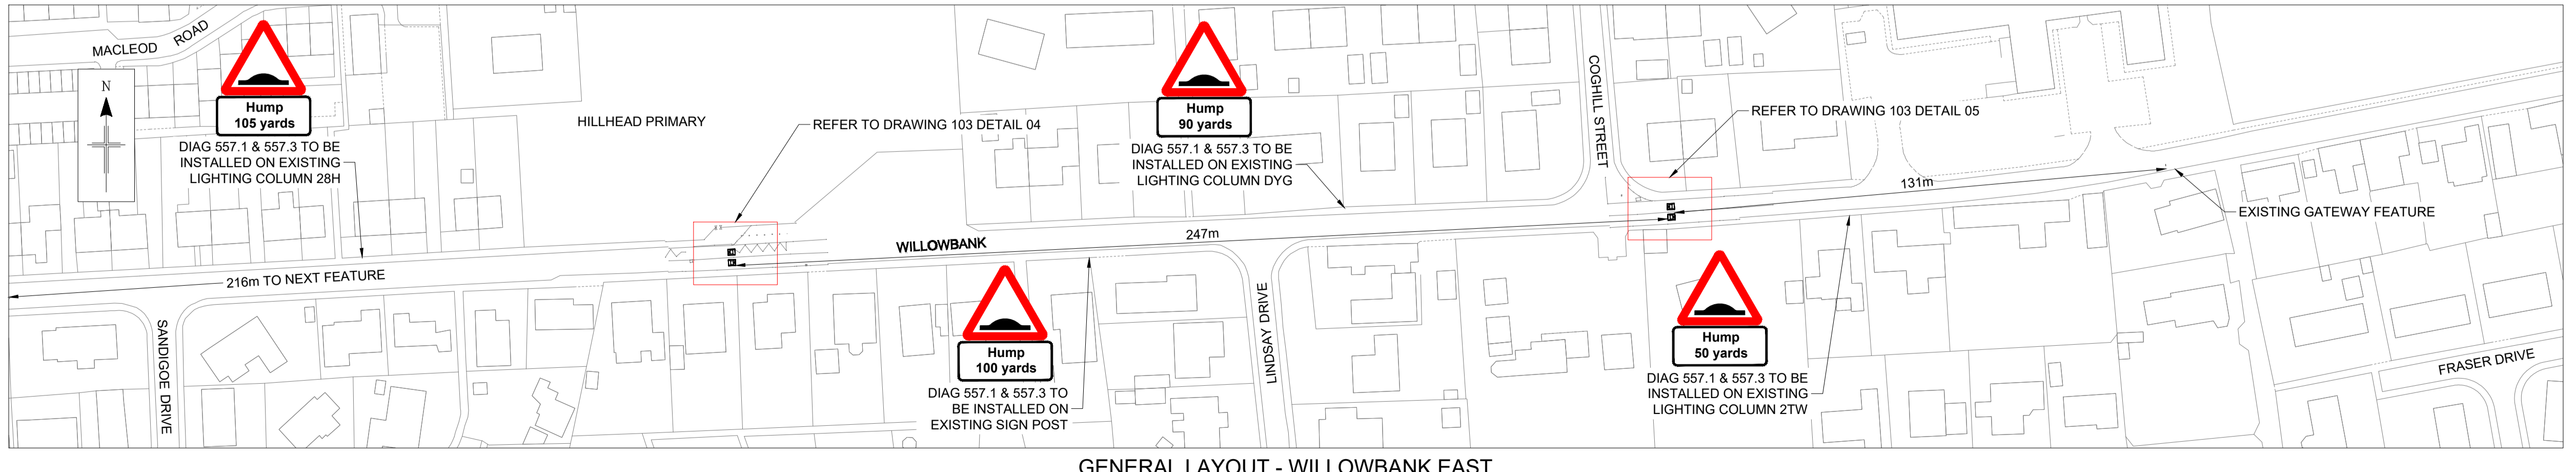

GENERAL LAYOUT - WILLOWBANK EAST  
SCALE 1:500



LOCATION PLAN  
SCALE 1:50,000

COPYRIGHT, DESIGNS and PATENTS ACT 1988:  
THIS DRAWING MAY NOT BE REPRODUCED, COPIED OR USED IN ANY WAY WITHOUT THE WRITTEN PERMISSION OF THE DIRECTOR OF DEVELOPMENT AND INFRASTRUCTURE.  
© THE HIGHLAND COUNCIL  
© CROWN COPYRIGHT AND DATABASE RIGHTS 2019 OS 100023369. YOU ARE GRANTED A NON-EXCLUSIVE, ROYALTY FREE, REVOCABLE LICENCE SOLELY TO VIEW THE LICENSED DATA FOR NON-COMMERCIAL PURPOSES FOR THE PERIOD WHICH THE HIGHLAND COUNCIL MAKES IT AVAILABLE. YOU ARE NOT PERMITTED TO COPY, SUB-LICENSE, DISTRIBUTE, SELL OR OTHERWISE MAKE AVAILABLE THE LICENSED DATA TO THIRD PARTIES IN ANY FORM. THIRD PARTY RIGHTS TO ENFORCE THE TERMS OF THIS LICENCE SHALL BE RESERVED TO THE OS.

DO NOT SCALE FROM DRAWING.  
ALL DIMENSIONS ARE IN mm UNLESS OTHERWISE STATED.

NOTES  
1.

CONSULTATION  
ISSUE

|     |                          |          |          |          |
|-----|--------------------------|----------|----------|----------|
| 03  | SIGNS AND MARKINGS ADDED | CF       | BS       | 20/09/21 |
| 02  | MINOR ALTERATIONS        | CF       | BS       | 01/04/21 |
| 01  | CONSULTATION ISSUE       | CF       | BS       | 26/02/21 |
| REV | REVISION DETAILS         | DRAWN BY | CHECK BY | DATE     |



PROJECT DESIGN UNIT  
COUNCIL BUILDINGS  
HIGH STREET  
DINGWALL IV15 9QN

PHONE: 01349 868800  
E-MAIL: PDU.DT2@highland.gov.uk

PROJECT  
**CYCLING, WALKING AND SAFER STREETS AT NOSS PRIMARY SCHOOL**

TITLE  
**TRAFFIC CALMING**

|             |     |                  |          |
|-------------|-----|------------------|----------|
| DRAWN       | CF  | DATE             | 03/09/20 |
|             | BS  | DATE             | 26/02/21 |
| PROJECT No. |     | <b>YEHCS3021</b> |          |
| DRAWING No. | 101 | REVISION         | 03       |

PROJECT No. **YEHCS3021**  
DRAWING No. **101** REVISION **03**