


T:\001_Design Team 2\003_Small_Schemes_Projects\Strathdearn Primary Tomatin - YCHVS3049\2 DRAWINGS\CAD\YCHVS3049_LIVE_01.dwg 23/08/2021 ANSI A (6.50 x 11.00 inches)

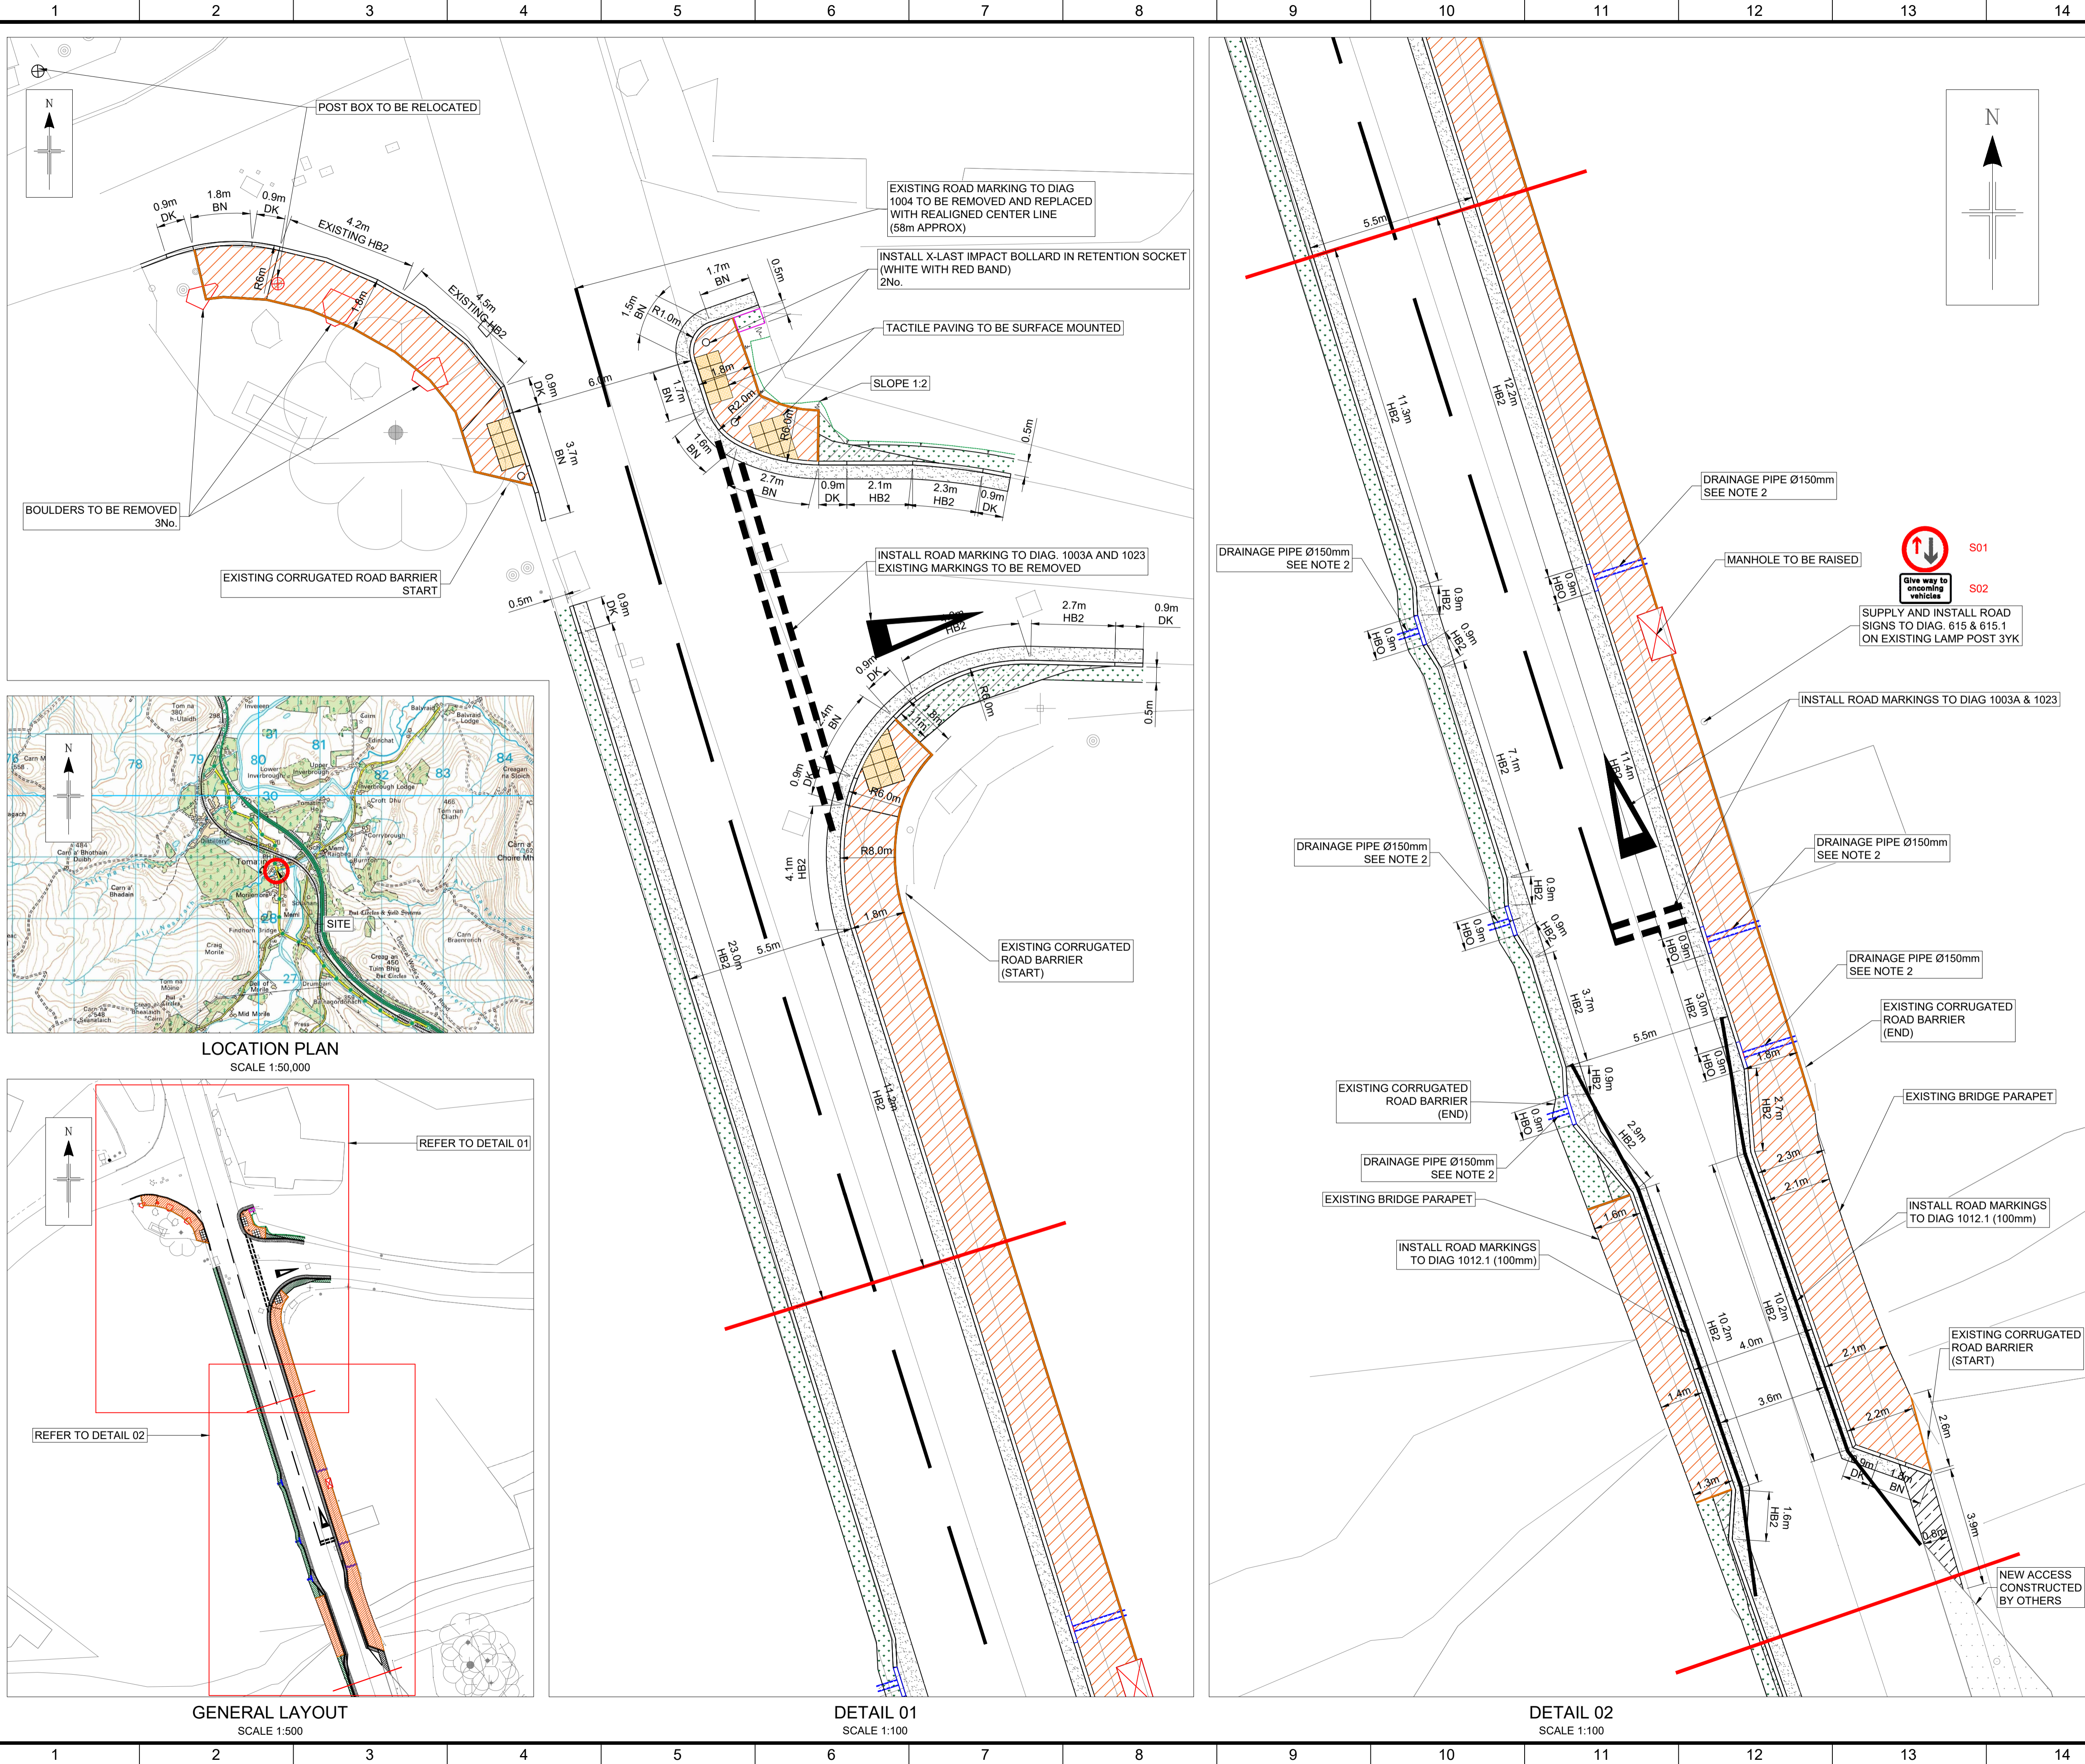

COPYRIGHT, DESIGNS and PATENTS ACT 1988:
 THIS DRAWING MAY NOT BE REPRODUCED, COPIED OR USED IN ANY WAY WITHOUT THE WRITTEN PERMISSION OF THE DIRECTOR OF DEVELOPMENT AND INFRASTRUCTURE.
 © THE HIGHLAND COUNCIL
 © CROWN COPYRIGHT AND DATABASE RIGHTS 2019 OS 100023369. YOU ARE GRANTED A NON-EXCLUSIVE, ROYALTY FREE, REVOCABLE LICENCE SOLELY TO VIEW THE LICENSED DATA FOR NON-COMMERCIAL PURPOSES FOR THE PERIOD WHICH THE HIGHLAND COUNCIL MAKES IT AVAILABLE. YOU ARE NOT PERMITTED TO COPY, SUB-LICENSE, DISTRIBUTE, SELL OR OTHERWISE MAKE AVAILABLE THE LICENSED DATA TO THIRD PARTIES IN ANY FORM. THIRD PARTY RIGHTS TO ENFORCE THE TERMS OF THIS LICENCE SHALL BE RESERVED TO THE OS.

DO NOT SCALE FROM DRAWING.
 ALL DIMENSIONS ARE IN mm UNLESS OTHERWISE STATED.

- NOTES**
1. LEGEND:
- PROPOSED FOOTPATH
 - TIMBER EDGING
 - PROPOSED 400x400 BLISTER TACTILE PAVING (BUFF)
 - FOOTPATH TO BE GRADED
 - TIE IN TO EXISTING CARRIAGEWAY (450mm MINIMUM)
 - PROPOSED VERGE TO BE TOPSOILED AND SEED (71.4m² APPROX)
 - CARRIAGEWAY TO BE REMOVED FOR VERGE
 - AREA TO BE SURFACED (2.8m² APPROX) SEE NOTE 3
- BN - BULLNOSE KERB
 HB2 - HALF BATTERED KERB
 HBO - HALF BATTERED OFFLET KERB
 DK - DROPPER KERB
2. PIPE COLLAR TO BE FITTED AT PIPE OUTLET.
 3. REMOVE INERT MATERIALS TO 200mm AND LAY 100mm TYPE-1 SUB BASE AGGREGATE, 55mm BINDER COURSE AND 45mm AC10 SURFACE COURSE

CONSULTATION ISSUE

01	CONSULTATION ISSUE	CF	BS	04/08/21
REV	REVISION DETAILS	DRAWN BY	CHECK BY	DATE

The Highland Council
 Comhairle na Gàidhealtachd

**INFRASTRUCTURE,
 ENVIRONMENT & ECONOMY**

PROJECT DESIGN UNIT
 COUNCIL BUILDINGS
 HIGH STREET
 DINGWALL IV15 9QN

PHONE: 01349 868800
 E-MAIL: PDU.DT2@highland.gov.uk

PROJECT
CYCLING, WALKING AND SAFER STREETS AT STRATHDEARN PRIMARY SCHOOL

TITLE
GENERAL LAYOUT NORTH OF BRIDGE

	SCALE AS SHOWN	ORIGINAL SIZE A1 (594 x 841)
DRAWN CF	DATE 04/08/21	
CHECKED BS	DATE 04/08/21	
PROJECT No. YCHVS3049	DRAWING No. 101B	REVISION 01