



LOCATION PLAN
SCALE 1:50,000

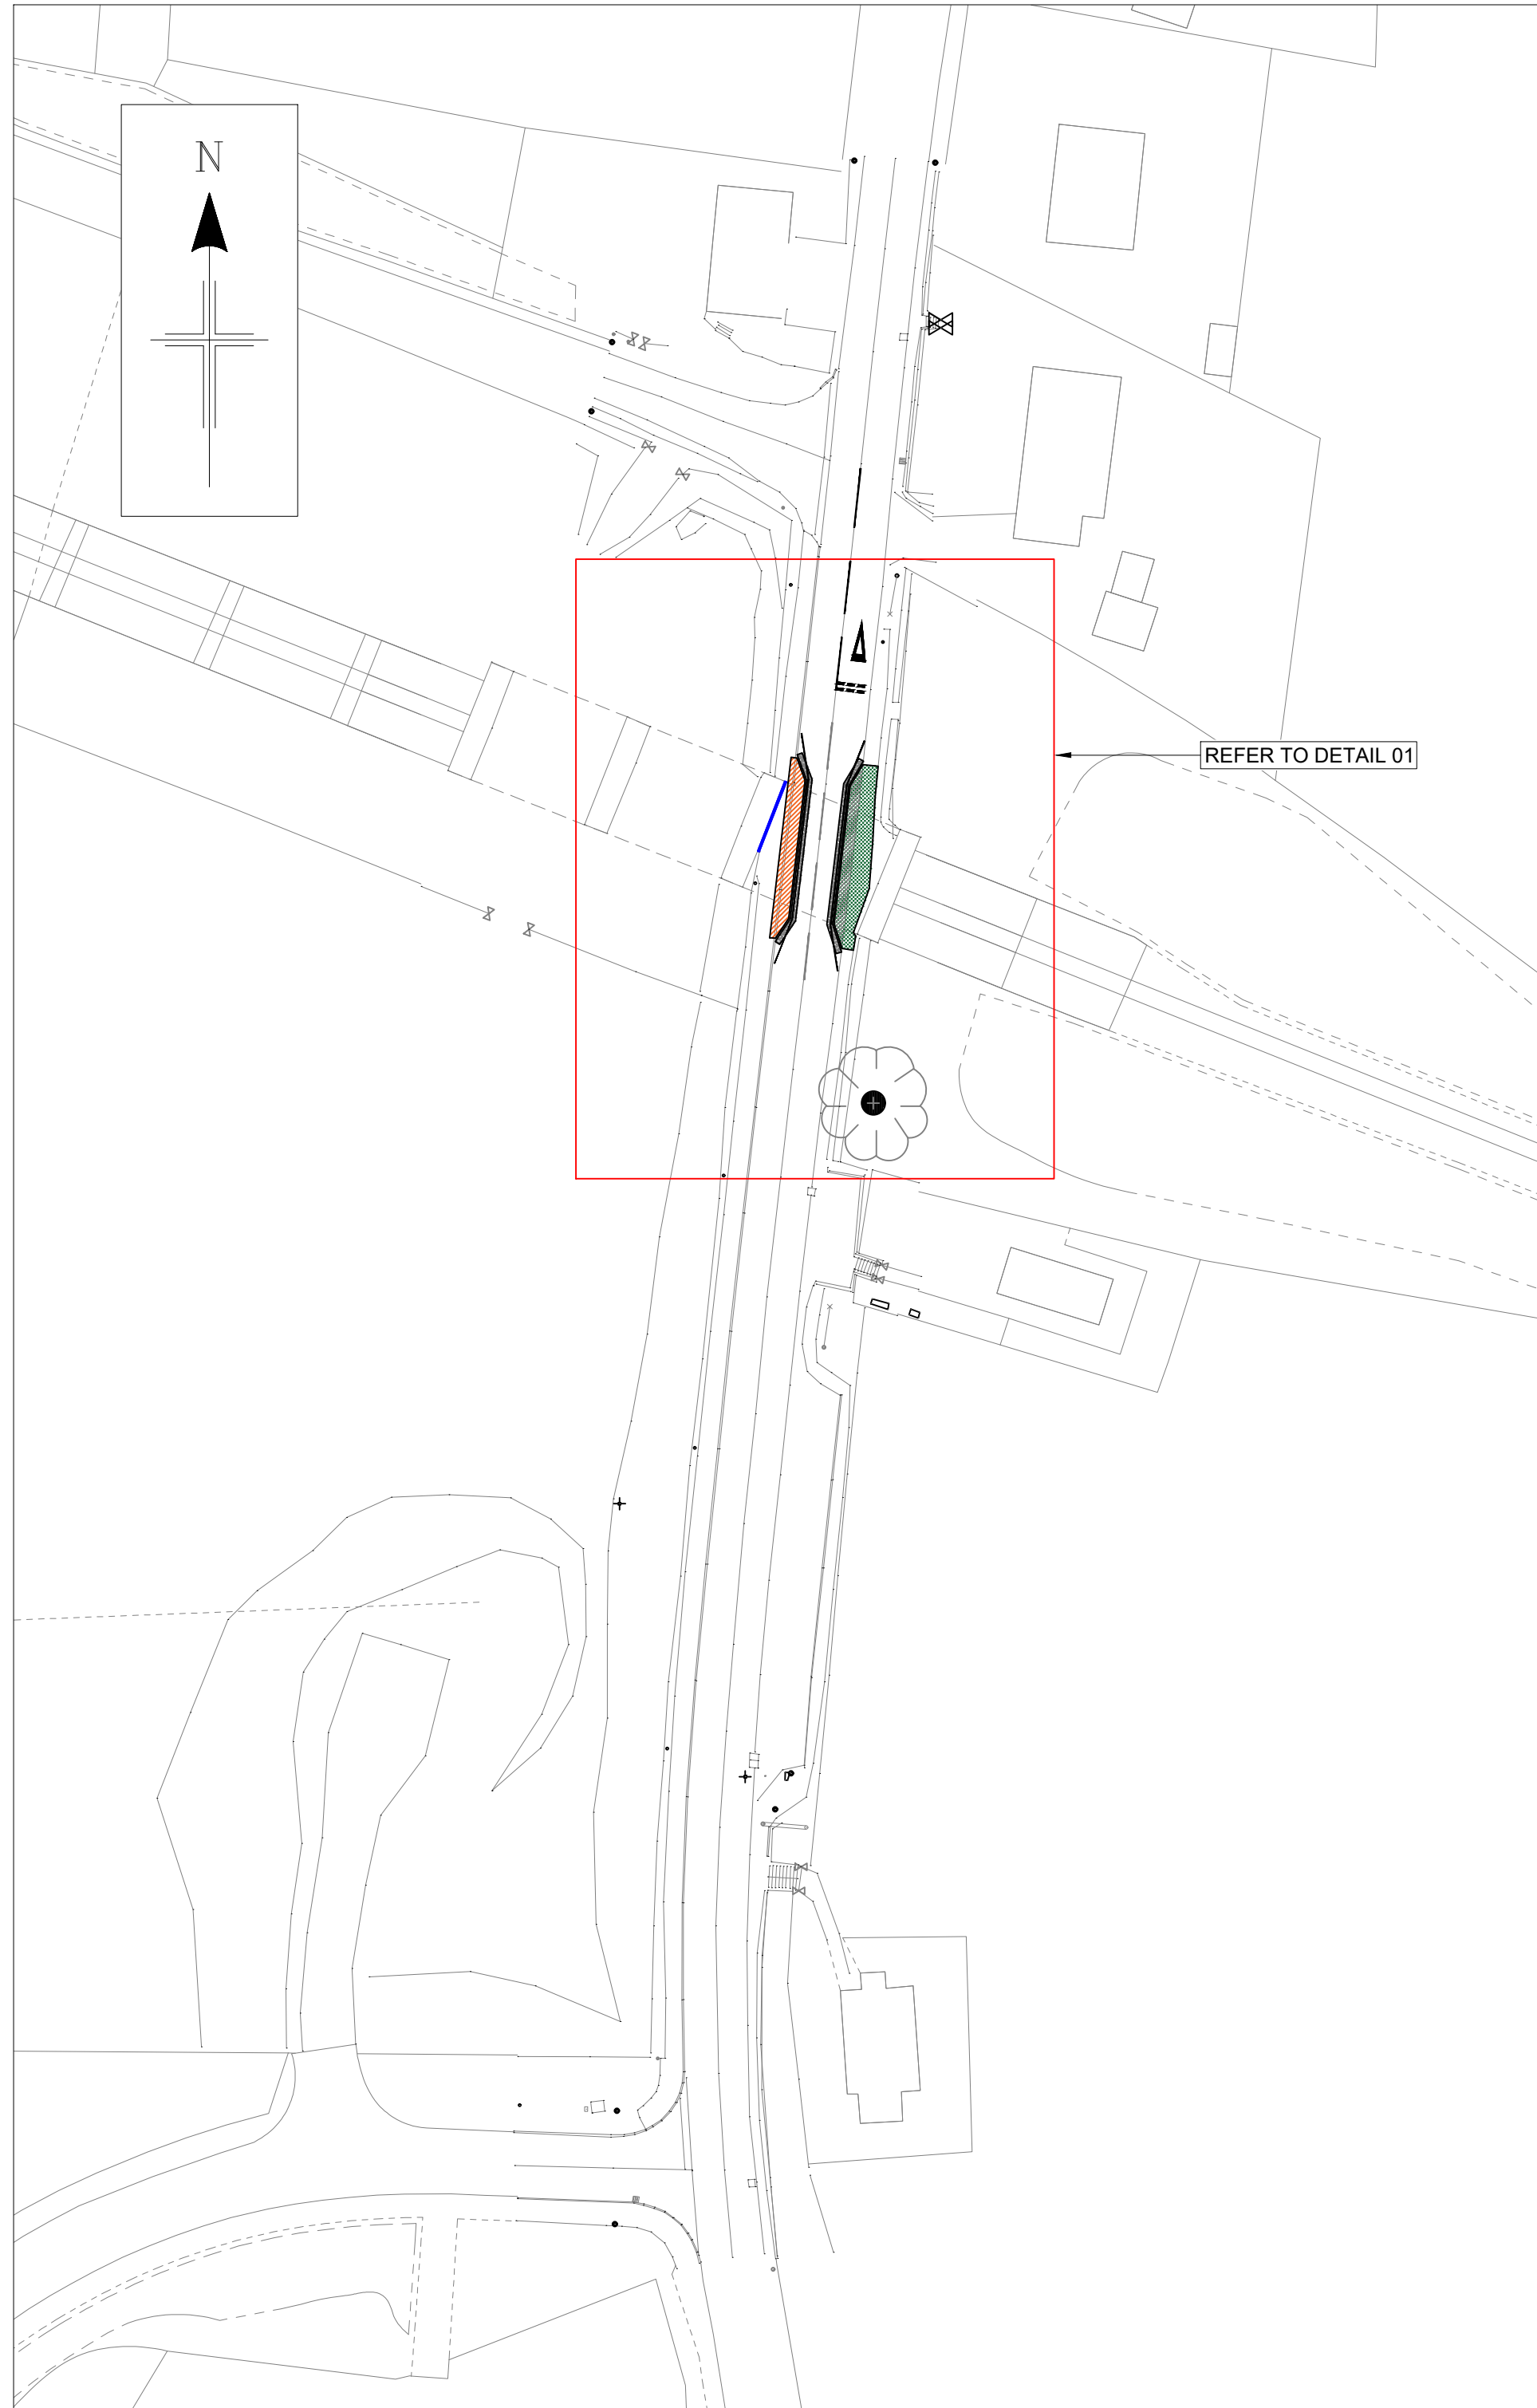

GENERAL LAYOUT
SCALE 1:500

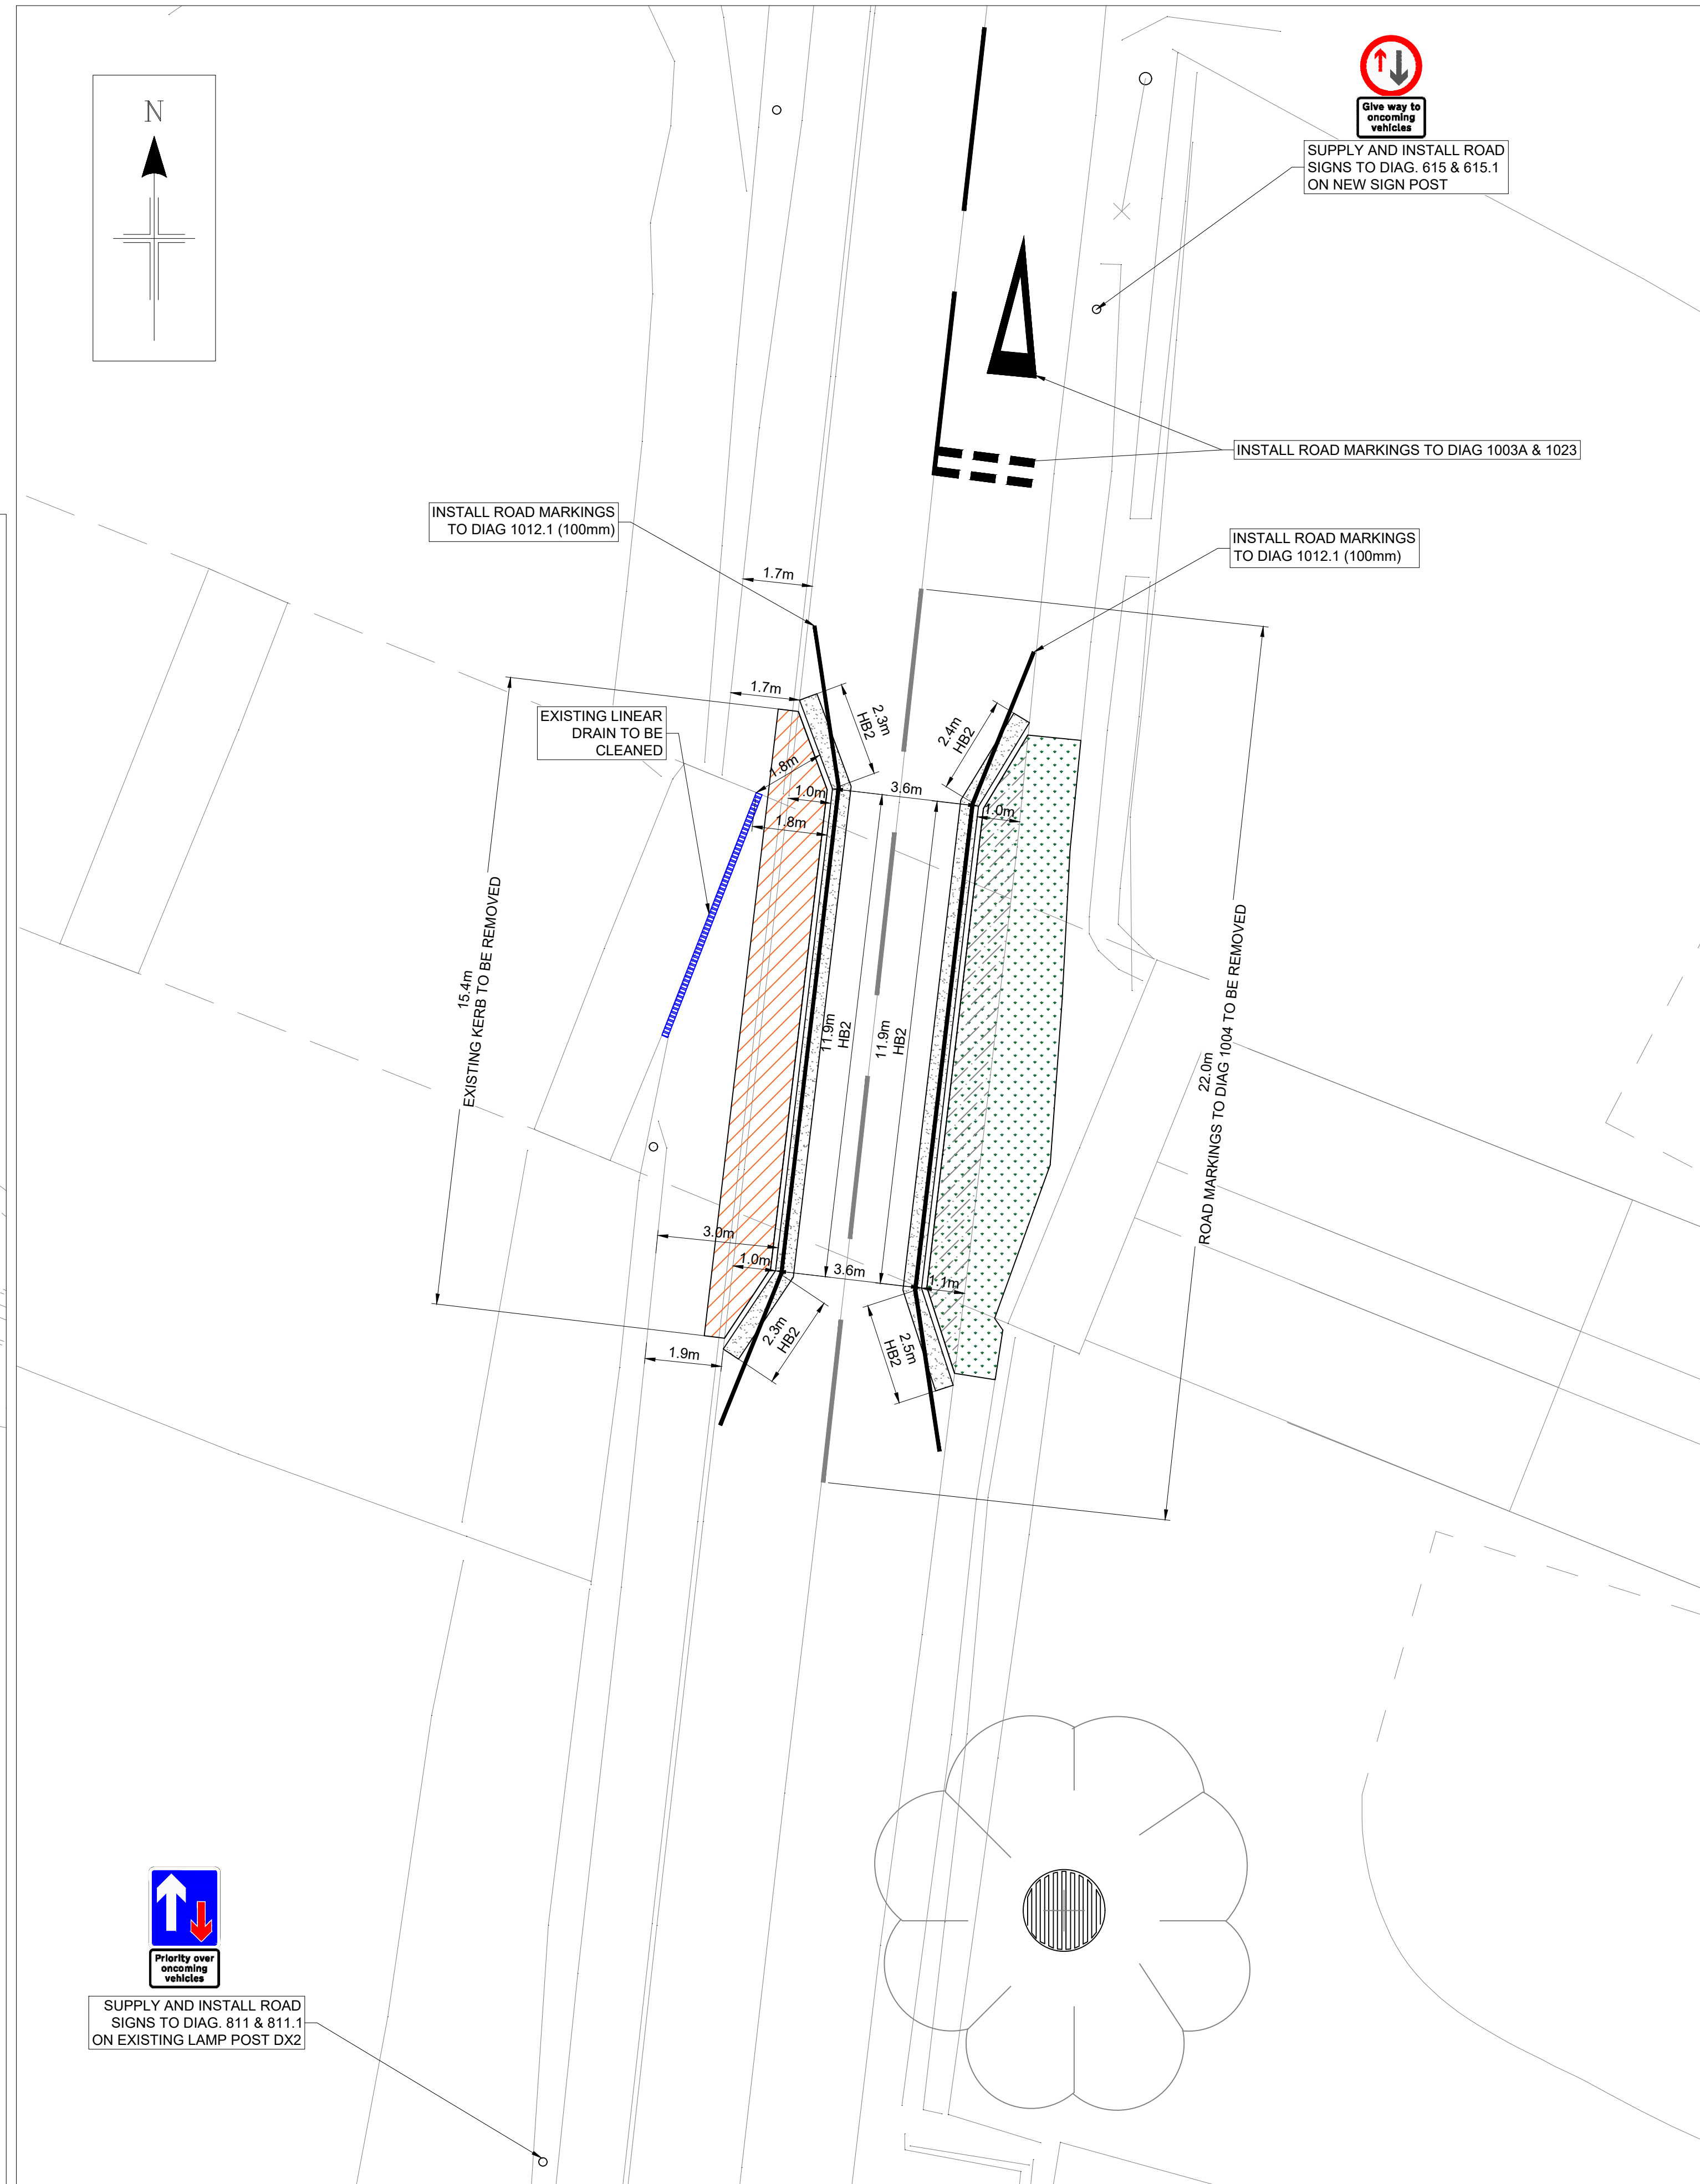

DETAIL 01
SCALE 1:100


SUPPLY AND INSTALL ROAD SIGNS TO DIAG. 615 & 615.1 ON NEW SIGN POST

INSTALL ROAD MARKINGS TO DIAG 1003A & 1023

INSTALL ROAD MARKINGS TO DIAG 1012.1 (100mm)

INSTALL ROAD MARKINGS TO DIAG 1012.1 (100mm)

EXISTING KERBS TO BE REMOVED


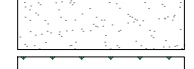
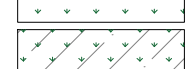
EXISTING LINEAR DRAIN TO BE CLEANED

ROAD MARKINGS TO DIAG 1004 TO BE REMOVED


SUPPLY AND INSTALL ROAD SIGNS TO DIAG. 811 & 811.1 ON EXISTING LAMP POST DX2

COPYRIGHT, DESIGNS and PATENTS ACT 1988:
THIS DRAWING MAY NOT BE REPRODUCED, COPIED OR USED IN ANY WAY WITHOUT THE WRITTEN PERMISSION OF THE DIRECTOR OF DEVELOPMENT AND INFRASTRUCTURE.
© THE HIGHLAND COUNCIL
© CROWN COPYRIGHT AND DATABASE RIGHTS 2019 OS 100023369. YOU ARE GRANTED A NON-EXCLUSIVE, ROYALTY FREE, REVOCABLE LICENCE SOLELY TO VIEW THE LICENSED DATA FOR NON-COMMERCIAL PURPOSES FOR THE PERIOD WHICH THE HIGHLAND COUNCIL MAKES IT AVAILABLE. YOU ARE NOT PERMITTED TO COPY, SUB-LICENSE, DISTRIBUTE, SELL OR OTHERWISE MAKE AVAILABLE THE LICENSED DATA TO THIRD PARTIES IN ANY FORM. THIRD PARTY RIGHTS TO ENFORCE THE TERMS OF THIS LICENCE SHALL BE RESERVED TO THE OS.

DO NOT SCALE FROM DRAWING.
ALL DIMENSIONS ARE IN mm UNLESS OTHERWISE STATED.

- NOTES
- LEGEND:
 -  PROPOSED FOOTPATH (21m² APPROX) TIE IN TO EXISTING CARRIAGEWAY (450mm MINIMUM)
 -  PROPOSED VERGE TO BE TOPSOILED AND SEEDED (35m² APPROX)
 -  CARRIAGEWAY TO BE REMOVED FOR VERGE (13m² APPROX) SEE NOTE 2
 - EXISTING CARRIAGEWAY TO BE REMOVED, REPLACED WITH AGGREGATE FILL TYPE 1-A, 100mm MINIMUM TOP SOIL AND SEEDED.

HB2 - HALF BATTERED KERB

DRAFT ISSUE

REV	REVISION DETAILS	DRAWN BY	CHECK BY	DATE




INFRASTRUCTURE & ENVIRONMENT
PROJECT DESIGN UNIT
COUNCIL BUILDINGS
HIGH STREET
DINGWALL IV15 9QN

PHONE: 01349 868800
E-MAIL: PDU.DT2@highland.gov.uk

PROJECT
CYCLING, WALKING AND SAFER STREETS AT STRATHDEARN PRIMARY SCHOOL

TITLE
FOOTPATH IMPROVEMENT TOMATIN VIADUCT

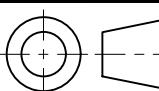	SCALE AS SHOWN	ORIGINAL SIZE A1 (594 x 841)
DRAWN CF	DATE 10/05/21	
CHECKED DRAFT	DATE XX/XX/XX	

PROJECT No.	YCHVS3049	
DRAWING No.	101	REVISION --

T:\001_Design Team\2003_Small_Schemes_Projects\Strathdearn Primary Tomatin - YCHVS3049\2 DRAWINGS\CAD\LIVE\YCHVS3049_LIVE_01.dwg 10/05/2021 ANSI A (6.50 x 11.00 inches)