


DETAIL 01 - BUILD OUT 02
SCALE 1:100

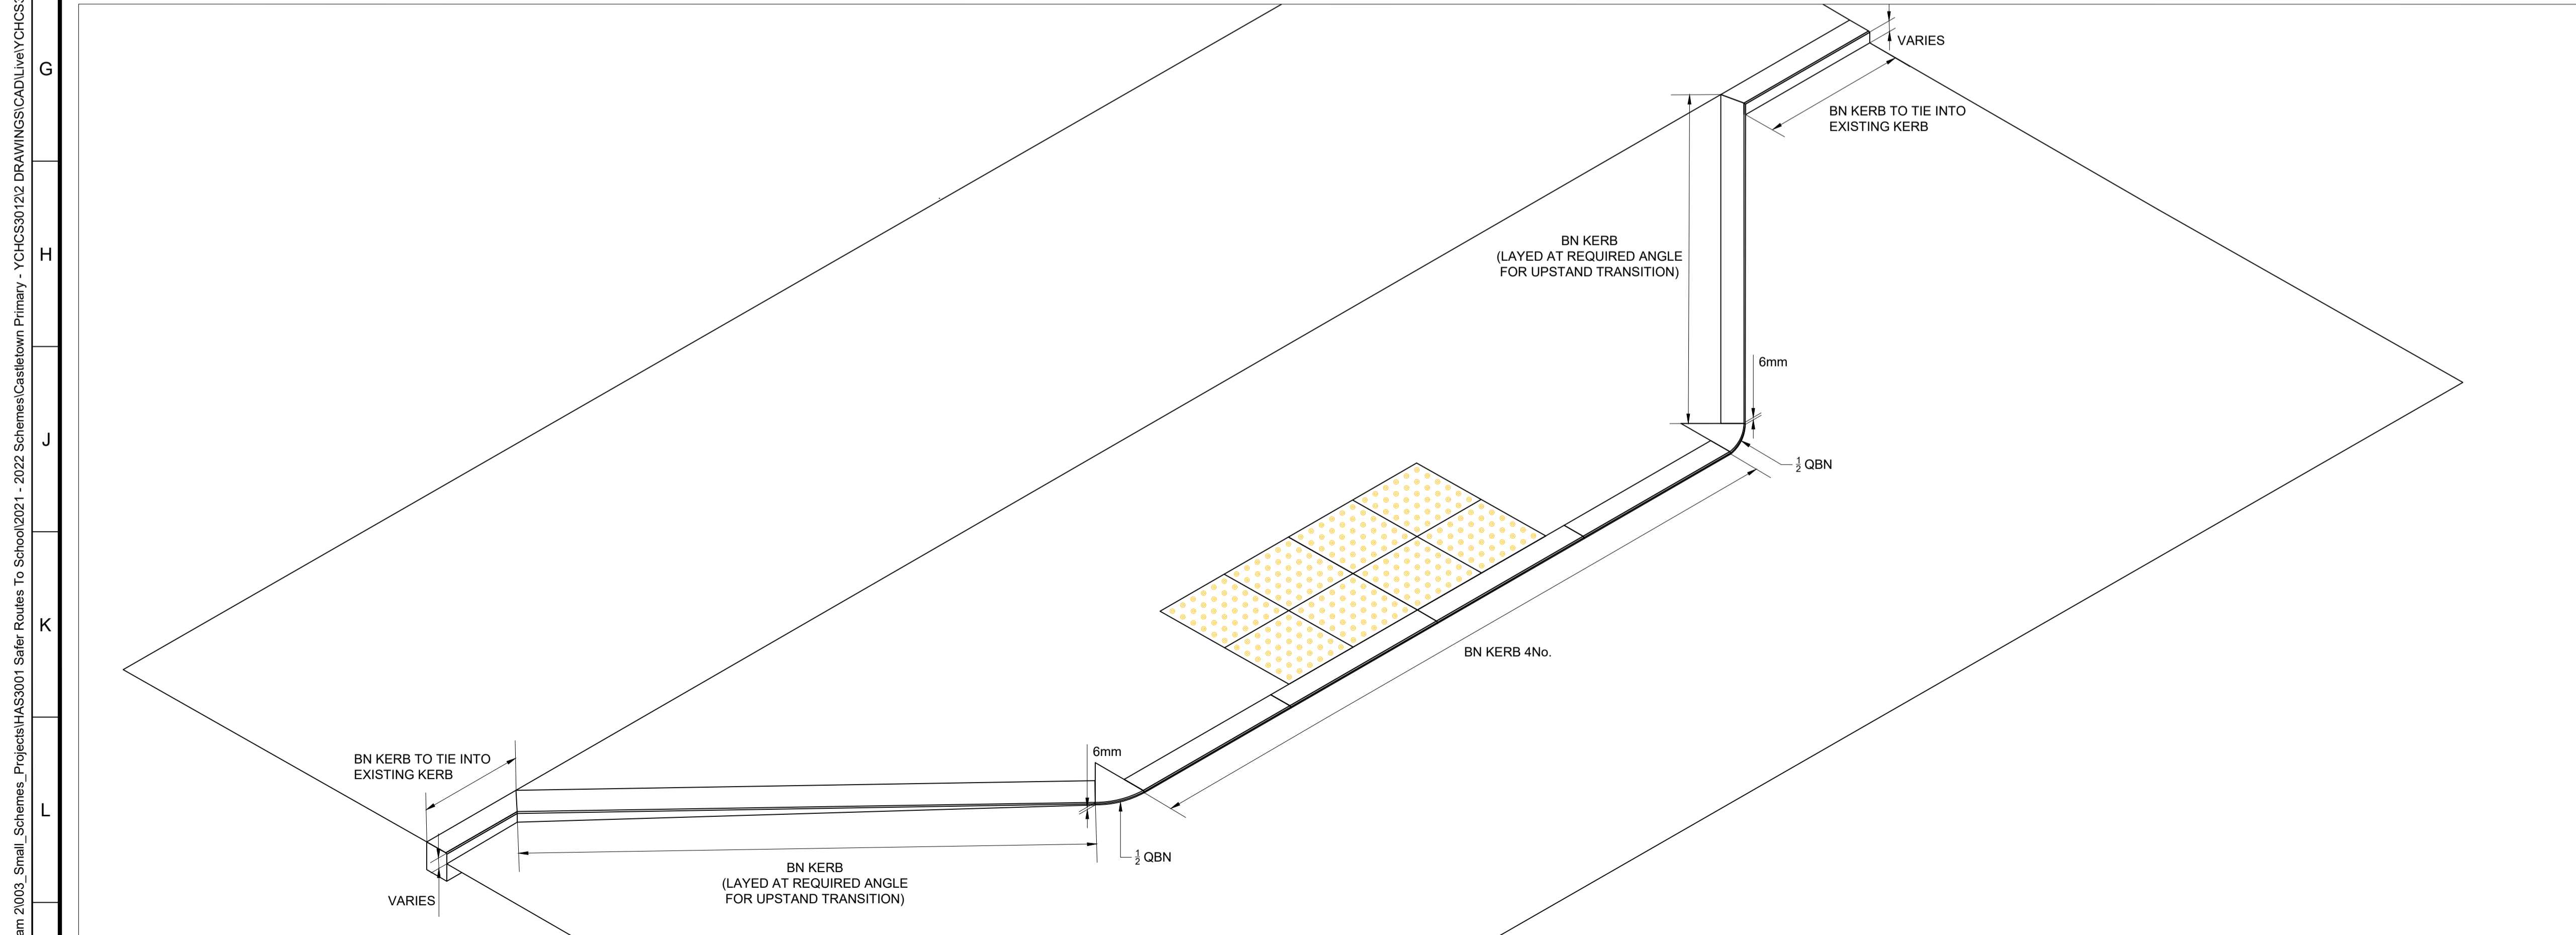

DETAIL 02- ISOMETRIC VIEW OF GENERAL KERB ARRANGEMENT
SCALE 1:20

COPYRIGHT, DESIGNS and PATENTS ACT 1988:
THIS DRAWING MAY NOT BE REPRODUCED, COPIED OR USED IN ANY WAY WITHOUT THE WRITTEN PERMISSION OF THE DIRECTOR OF DEVELOPMENT AND INFRASTRUCTURE.
© THE HIGHLAND COUNCIL
© CROWN COPYRIGHT AND DATABASE RIGHTS 2019 OS 100023389. YOU ARE GRANTED A NON-EXCLUSIVE, ROYALTY FREE, REVOCABLE LICENCE SOLELY TO VIEW THE LICENSED DATA FOR NON-COMMERCIAL PURPOSES FOR THE PERIOD WHICH THE HIGHLAND COUNCIL MAKES IT AVAILABLE. YOU ARE NOT PERMITTED TO COPY, SUB-LICENSE, DISTRIBUTE, SELL OR OTHERWISE MAKE AVAILABLE THE LICENSED DATA TO THIRD PARTIES IN ANY FORM. THIRD PARTY RIGHTS TO ENFORCE THE TERMS OF THIS LICENCE SHALL BE RESERVED TO THE OS.

DO NOT SCALE FROM DRAWING.
ALL DIMENSIONS ARE IN mm UNLESS OTHERWISE STATED.

NOTES
1. LEGEND

- FOOTPATH TO BE RE-GRADED
- PROPOSED BUILD OUT SURFACE
- PROPOSED TACTILE PAVING 400x400mm (BUFF)

BN - BULLNOSE KERB
QBN - BULLNOSE QUADRANT KERB

FOR CONCRETE KERBS, QUADRANTS TYPE AND TIE IN DETAILS REFER TO DRAWING 103 DETAIL 05.

CONSULTATION
ISSUE

REV	REVISION DETAILS	DRAWN BY	CHECK BY	DATE
01	CONSULTATION ISSUE	CF	BS	16/09/21



INFRASTRUCTURE & ENVIRONMENT
PROJECT DESIGN UNIT
COUNCIL BUILDINGS
HIGH STREET
DINGWALL IV15 9QN

PHONE: 01349 868800
E-MAIL: PDU.DT2@highland.gov.uk

PROJECT
CYCLING, WALKING AND SAFER STREETS AT CASTLETOWN PRIMARY SCHOOL

TITLE
INSTALLATION OF BUILD OUTS SHEET 2 OF 2

	SCALE AS SHOWN	ORIGINAL SIZE A1 (594 x 841)
DRAWN CF	DATE 29/07/2021	
CHECKED BS	DATE 16/09/2021	

PROJECT No. YCHCS3012	
DRAWING No. 102	REVISION 01