


COPYRIGHT, DESIGNS and PATENTS ACT 1988:  
THIS DRAWING MAY NOT BE REPRODUCED, COPIED OR USED IN ANY WAY WITHOUT THE WRITTEN PERMISSION OF THE DIRECTOR OF DEVELOPMENT AND INFRASTRUCTURE.  
© THE HIGHLAND COUNCIL  
© CROWN COPYRIGHT AND DATABASE RIGHTS 2019 OS 100023369. YOU ARE GRANTED A NON-EXCLUSIVE, ROYALTY FREE, REVOCABLE LICENCE SOLELY TO VIEW THE LICENSED DATA FOR NON-COMMERCIAL PURPOSES FOR THE PERIOD WHICH THE HIGHLAND COUNCIL MAKES IT AVAILABLE. YOU ARE NOT PERMITTED TO COPY, SUB-LICENCE, DISTRIBUTE, SELL OR OTHERWISE MAKE AVAILABLE THE LICENSED DATA TO THIRD PARTIES IN ANY FORM. THIRD PARTY RIGHTS TO ENFORCE THE TERMS OF THIS LICENCE SHALL BE RESERVED TO THE OS.

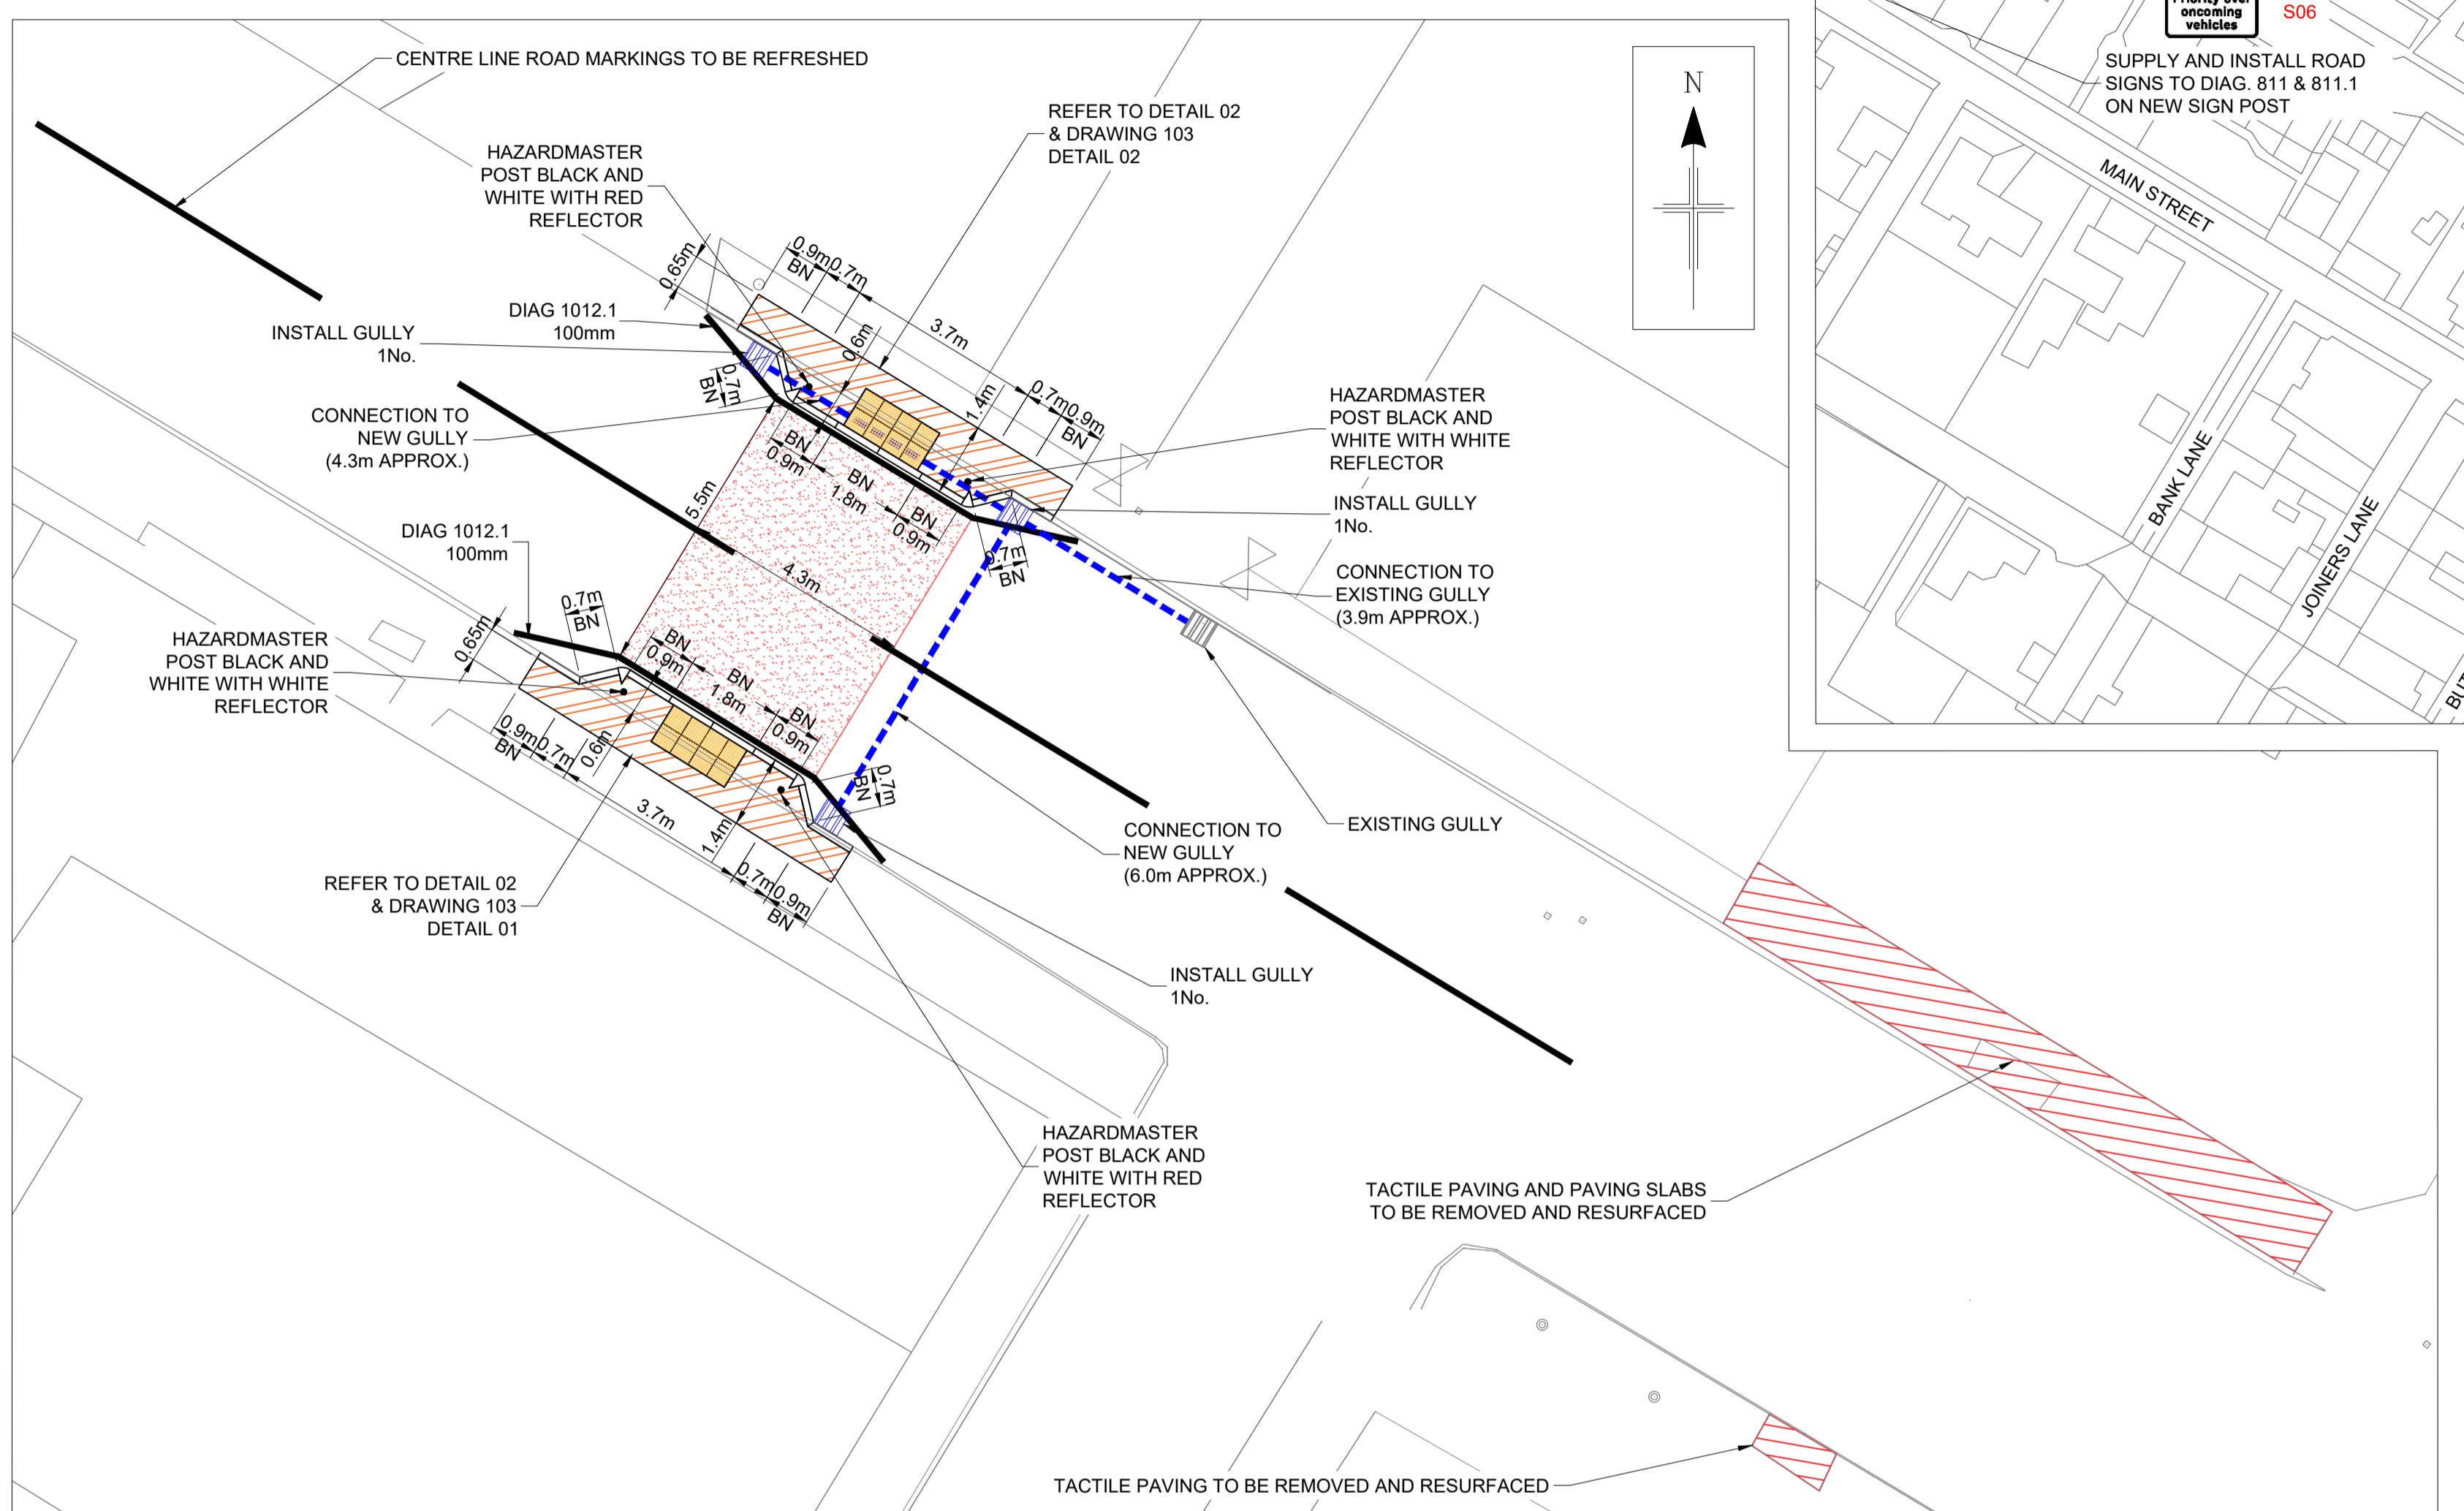

DO NOT SCALE FROM DRAWING.  
ALL DIMENSIONS ARE IN mm UNLESS OTHERWISE STATED.

- NOTES**
- LEGEND**
    - HIGH FRICTION SURFACING (RED)
    - PROPOSED BUILD OUT SURFACE
    - PROPOSED TACTILE PAVING 400x400mm (BUFF)
  - TACTILE PAVING ON EITHER SIDE OF ROAD TO BE REMOVED. PAVING SLABS ON THE NORTH SIDE OF THE ROAD ALSO TO BE REMOVED. EXTENTS OF REMOVED PAVING TO BE SURFACED TO MATCH EXISTING FOOTPATHS. (APPROX 15m<sup>2</sup>)
  - FOR NEW SIGN POST FOUNDATION DETAIL REFER TO DRAWING 103 DETAIL 06.

**DRAFT ISSUE**

01	CONSULTATION ISSUE	CF	BS	16/09/21
REV	REVISION DETAILS	DRAWN BY	CHECK BY	DATE



**INFRASTRUCTURE & ENVIRONMENT**

PROJECT DESIGN UNIT  
COUNCIL BUILDINGS  
HIGH STREET  
DINGWALL IV15 9QN

PHONE: 01349 868800  
E-MAIL: PDU.DT2@highland.gov.uk

**PROJECT**  
**CYCLING, WALKING AND SAFER STREETS AT CASTLETOWN PRIMARY SCHOOL**

**TITLE**  
**INSTALLATION OF BUILD OUTS SHEET 1 OF 2**

SCALE	ORIGINAL SIZE
AS SHOWN	A1 (594 x 841)
DRAWN	DATE
CF	29/07/2021
CHECKED	DATE
BS	16/09/2021

PROJECT No.	<b>YCHCS3012</b>
DRAWING No.	<b>101</b>
REVISION	<b>01</b>

