


T:\001_Design Team 2\003_Small_Schemes_Projects\HAS3001 Safer Routes To School\2021 - 2022 Schemes\Cauldeen Primary - YCHVS3017\2 DRAWINGS\CAD\LIVE\YCHVS3017_LIVE_01.dwg 07/06/2021 ANSI A (8.50 x 11.00 Inches)

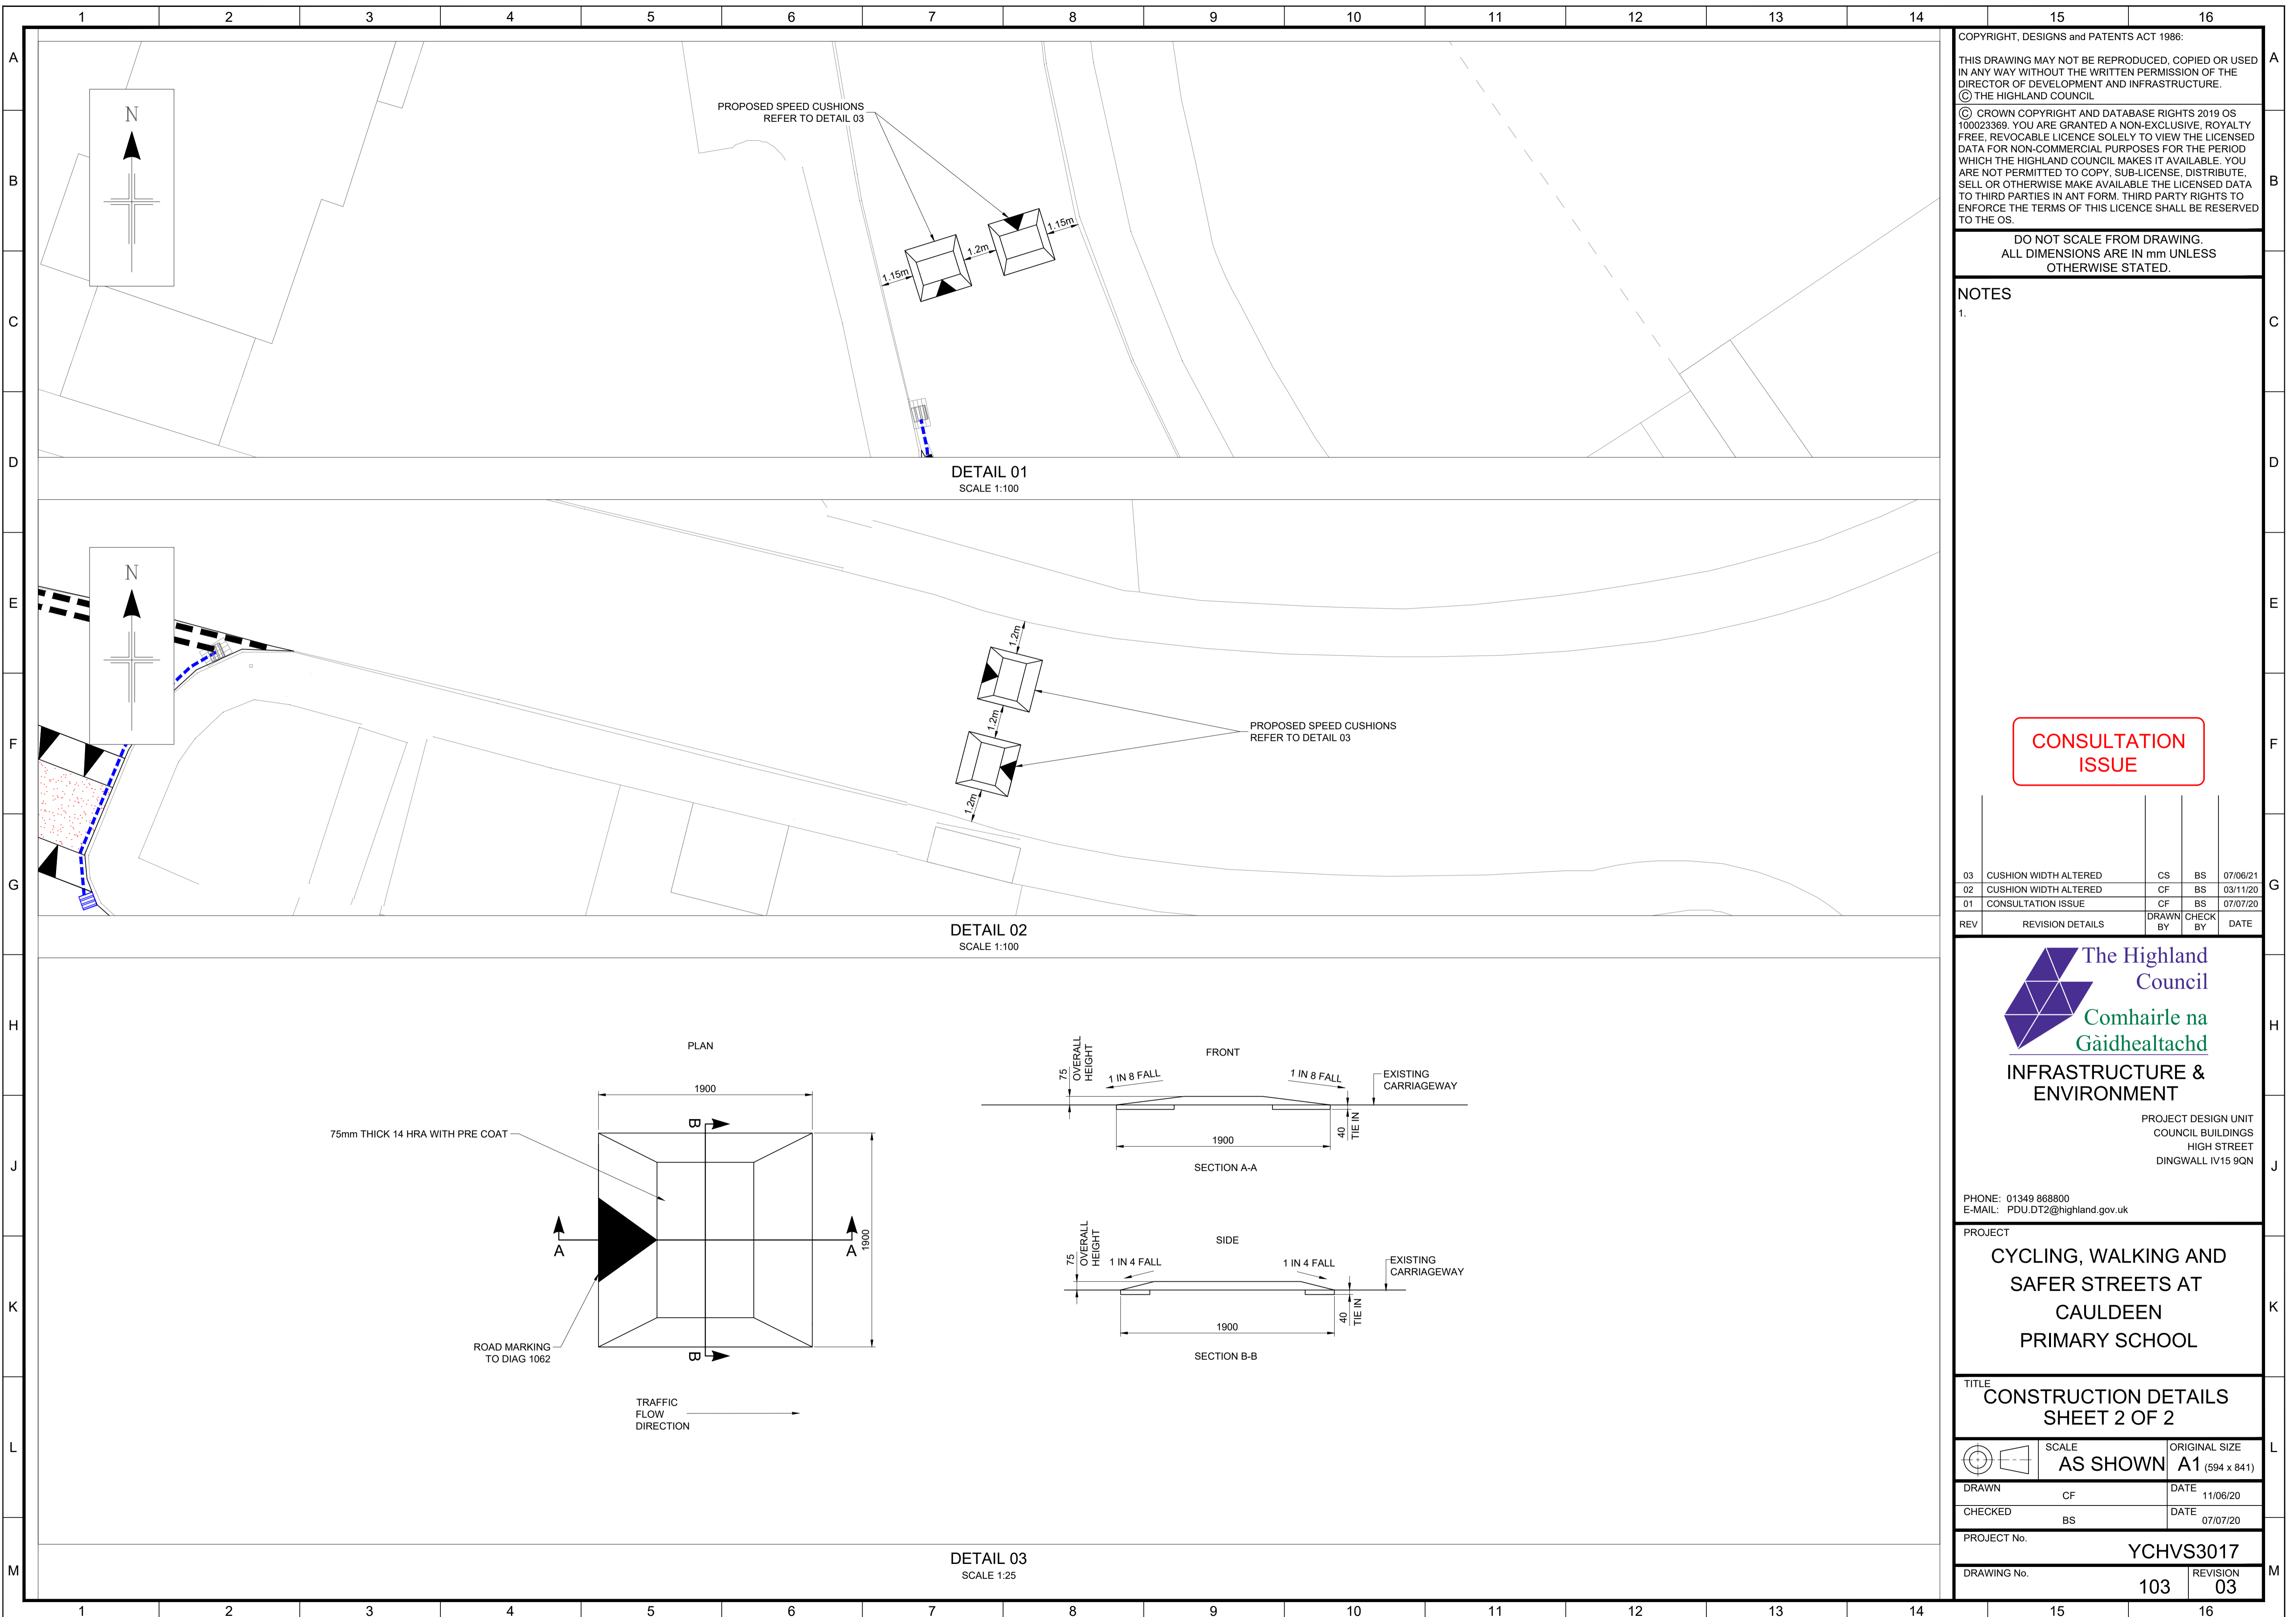

COPYRIGHT, DESIGNS and PATENTS ACT 1988:
 THIS DRAWING MAY NOT BE REPRODUCED, COPIED OR USED IN ANY WAY WITHOUT THE WRITTEN PERMISSION OF THE DIRECTOR OF DEVELOPMENT AND INFRASTRUCTURE.
 © THE HIGHLAND COUNCIL
 © CROWN COPYRIGHT AND DATABASE RIGHTS 2019 OS 100023369. YOU ARE GRANTED A NON-EXCLUSIVE, ROYALTY FREE, REVOCABLE LICENCE SOLELY TO VIEW THE LICENSED DATA FOR NON-COMMERCIAL PURPOSES FOR THE PERIOD WHICH THE HIGHLAND COUNCIL MAKES IT AVAILABLE. YOU ARE NOT PERMITTED TO COPY, SUB-LICENSE, DISTRIBUTE, SELL OR OTHERWISE MAKE AVAILABLE THE LICENSED DATA TO THIRD PARTIES IN ANY FORM. THIRD PARTY RIGHTS TO ENFORCE THE TERMS OF THIS LICENCE SHALL BE RESERVED TO THE OS.

DO NOT SCALE FROM DRAWING.
 ALL DIMENSIONS ARE IN mm UNLESS OTHERWISE STATED.

NOTES

1.

CONSULTATION ISSUE

03	CUSHION WIDTH ALTERED	CS	BS	07/06/21
02	CUSHION WIDTH ALTERED	CF	BS	03/11/20
01	CONSULTATION ISSUE	CF	BS	07/07/20
REV	REVISION DETAILS	DRAWN BY	CHECK BY	DATE



The Highland Council
 Comhairle na Gàidhealtachd

INFRASTRUCTURE & ENVIRONMENT

PROJECT DESIGN UNIT
 COUNCIL BUILDINGS
 HIGH STREET
 DINGWALL IV15 9QN

PHONE: 01349 868800
 E-MAIL: PDU.DT2@highland.gov.uk

PROJECT
CYCLING, WALKING AND SAFER STREETS AT CAULDEEN PRIMARY SCHOOL

TITLE
CONSTRUCTION DETAILS SHEET 2 OF 2

DRAWN	CF	DATE	11/06/20
	BS	DATE	07/07/20
CHECKED	BS	DATE	07/07/20

PROJECT No.	YCHVS3017		
DRAWING No.	103	REVISION	03