


T:\001_Design Team 2\003_Small_Schemes_Projects\HAS3001 Safer Routes To School\2021 - 2022 Schemes\20 mph schemes\Thurso\2 DRAWINGS\CAD\LIVE\YEHAS6125_THURSO20_LIVE_01.dwg 20/12/2021 User1295

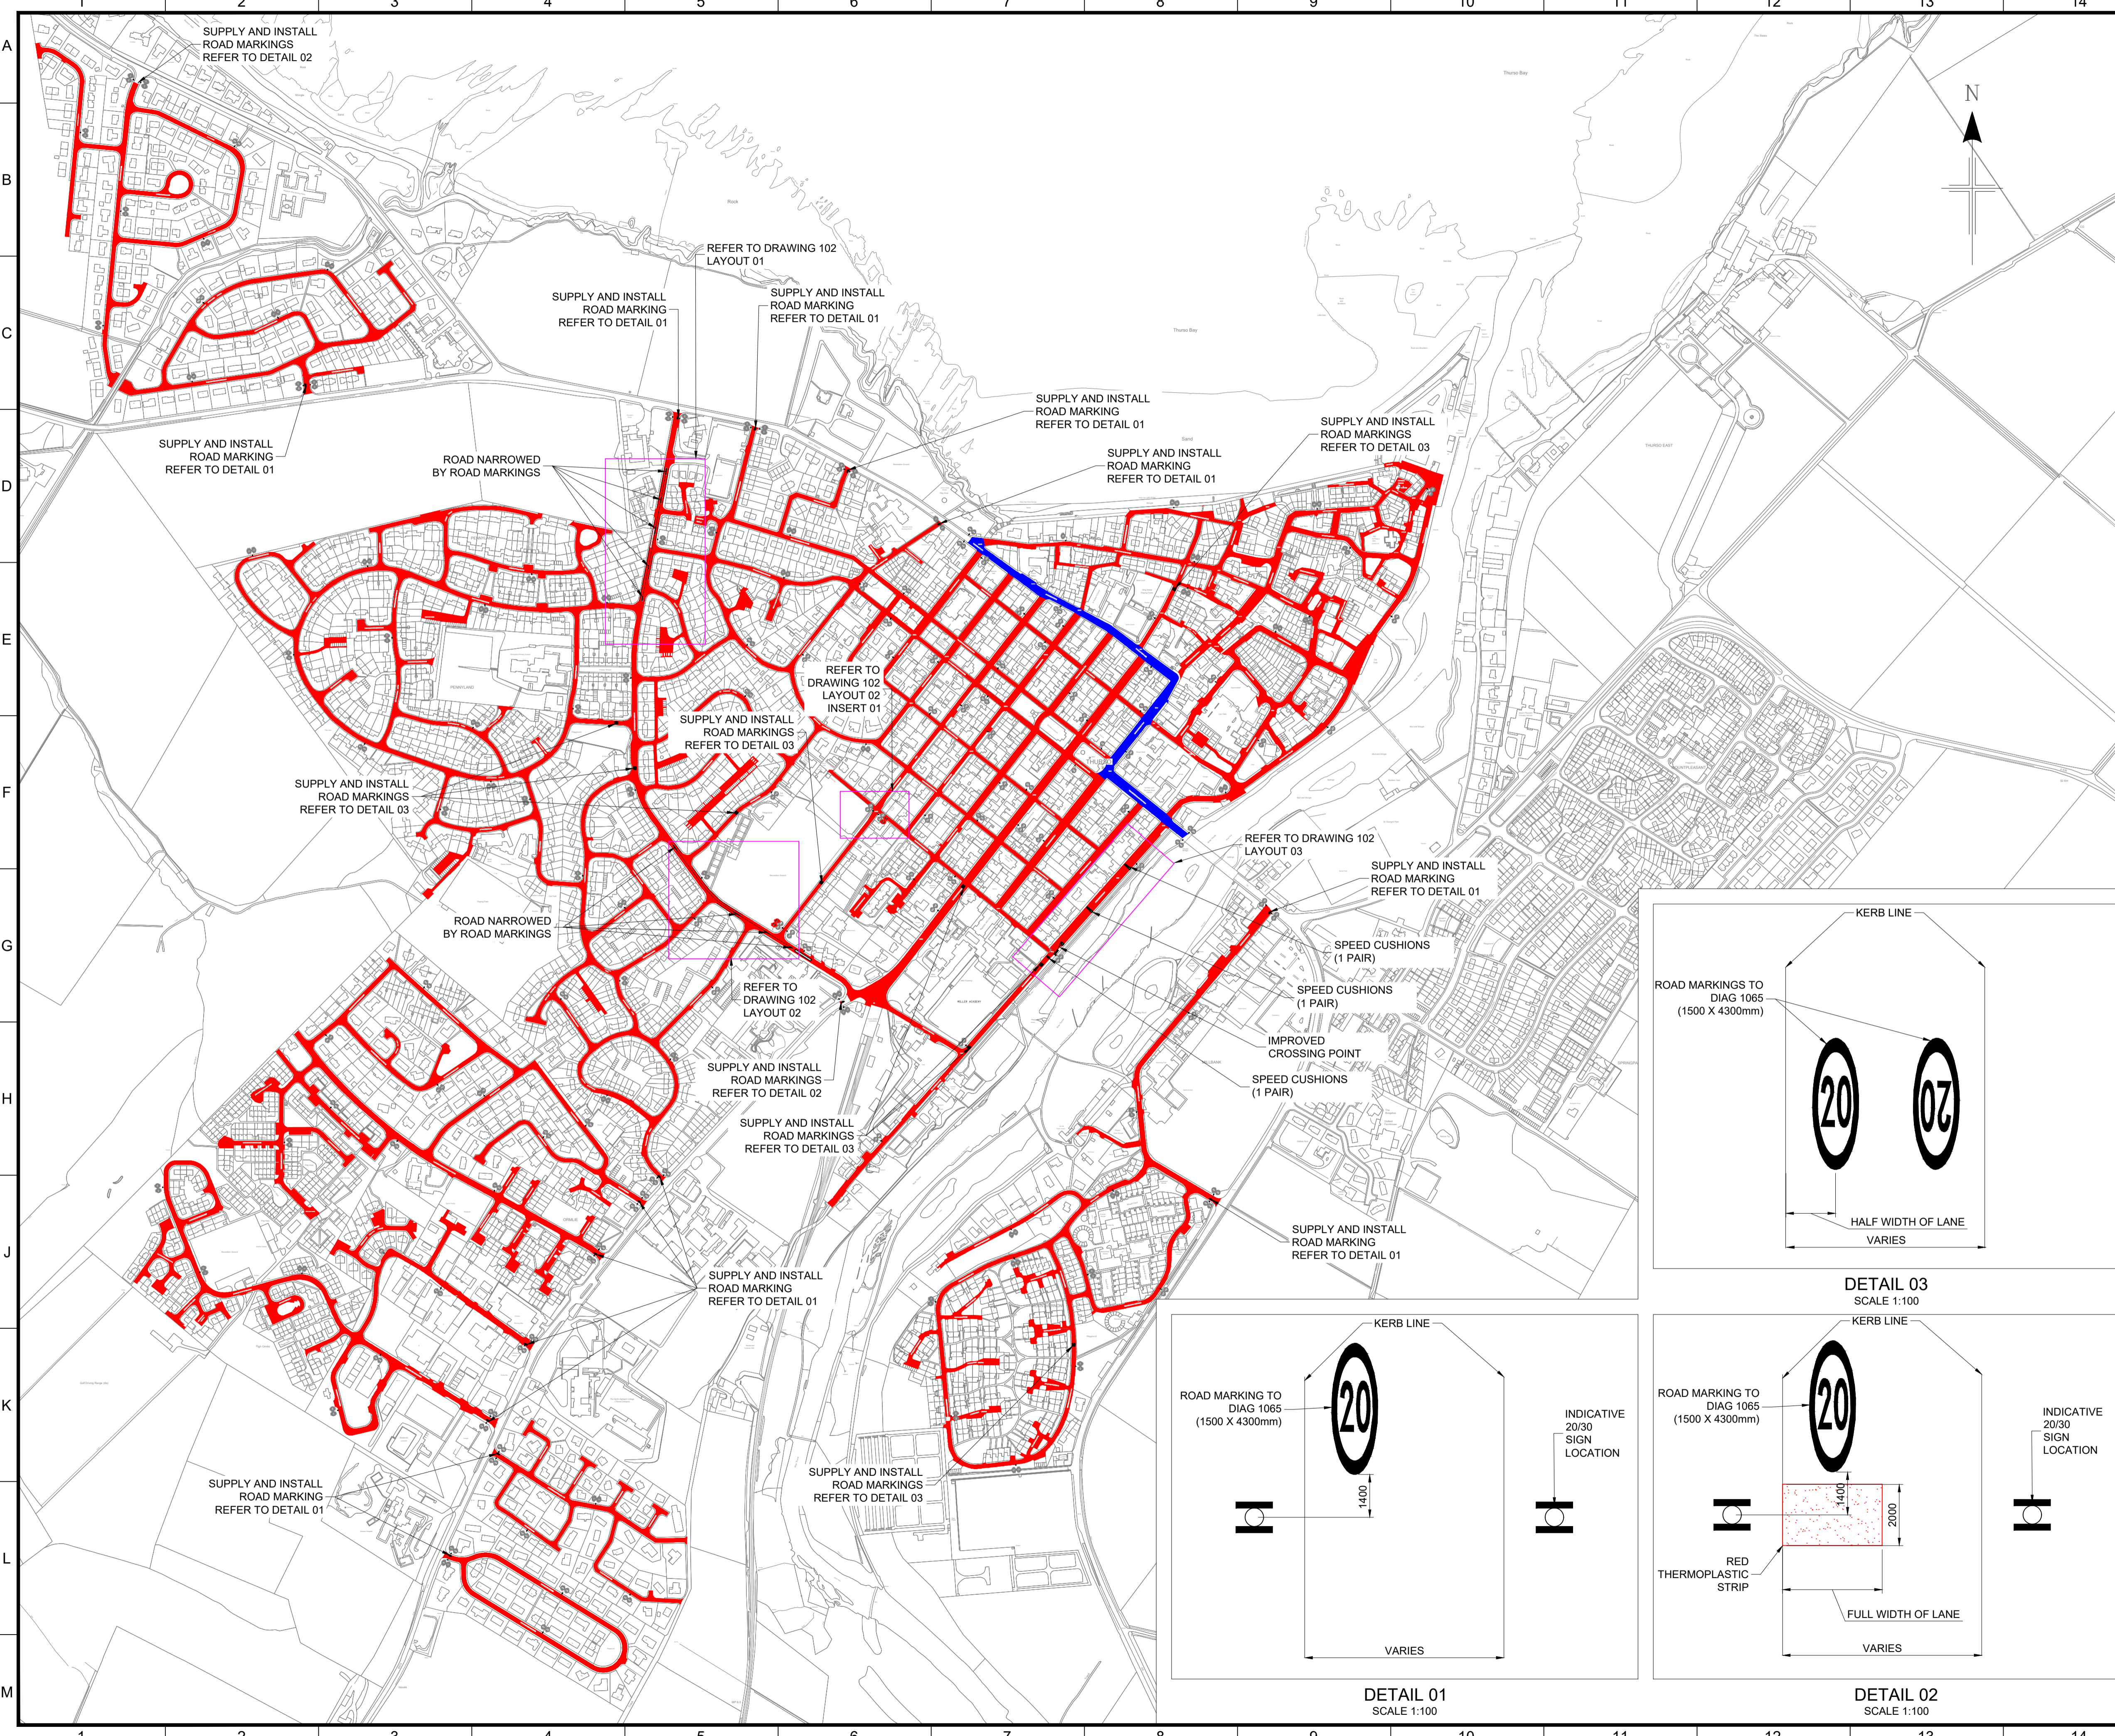

COPYRIGHT, DESIGNS and PATENTS ACT 1988:
 THIS DRAWING MAY NOT BE REPRODUCED, COPIED OR USED IN ANY WAY WITHOUT THE WRITTEN PERMISSION OF THE DIRECTOR OF DEVELOPMENT AND INFRASTRUCTURE.
 © THE HIGHLAND COUNCIL
 © CROWN COPYRIGHT AND DATABASE RIGHTS 2019 OS 100023369. YOU ARE GRANTED A NON-EXCLUSIVE, ROYALTY FREE, REVOCABLE LICENCE SOLELY TO VIEW THE LICENSED DATA FOR NON-COMMERCIAL PURPOSES FOR THE PERIOD WHICH THE HIGHLAND COUNCIL MAKES IT AVAILABLE. YOU ARE NOT PERMITTED TO COPY, SUB-LICENSE, DISTRIBUTE, SELL OR OTHERWISE MAKE AVAILABLE THE LICENSED DATA TO THIRD PARTIES IN ANY FORM. THIRD PARTY RIGHTS TO ENFORCE THE TERMS OF THIS LICENCE SHALL BE RESERVED TO THE OS.

DO NOT SCALE FROM DRAWING.
 ALL DIMENSIONS ARE IN mm UNLESS OTHERWISE STATED.

NOTES

1.

CONSULTATION ISSUE

REV	REVISION DETAILS	DRAWN BY	CHECK BY	DATE
02	SPEED CUSHIONS ALTERED	CF	BS	20/12/21
01	CONSULTATION ISSUE	CF	BS	11/11/21



INFRASTRUCTURE, ENVIRONMENT & ECONOMY

PROJECT DESIGN UNIT
 COUNCIL BUILDINGS
 HIGH STREET
 DINGWALL IV15 9QN

PHONE: 01349 868800
 E-MAIL: PDU.DT2@highland.gov.uk

PROJECT
**THURSO
 20MPH SPEED LIMIT**

TITLE
**TRAFFIC CALMING
 EXTENTS**

SCALE	N/A	ORIGINAL SIZE	A1 (594 x 841)
DRAWN	CF	DATE	27/10/21
CHECKED	BS	DATE	11/11/21
PROJECT No.	YEHAS6119		
DRAWING No.	101	REVISION	02

