


T:\001\_Design Team\2003\_Small\_Schemes\_Projects\HAS3001\_Safer\_Routes\_To\_School\2021 - 2022\_Schemes\20\_mph\_schemes\Thurso2 DRAWINGS\CAD\LIVE\YEHAS6119\_01.dwg 20/12/2021 User:1295

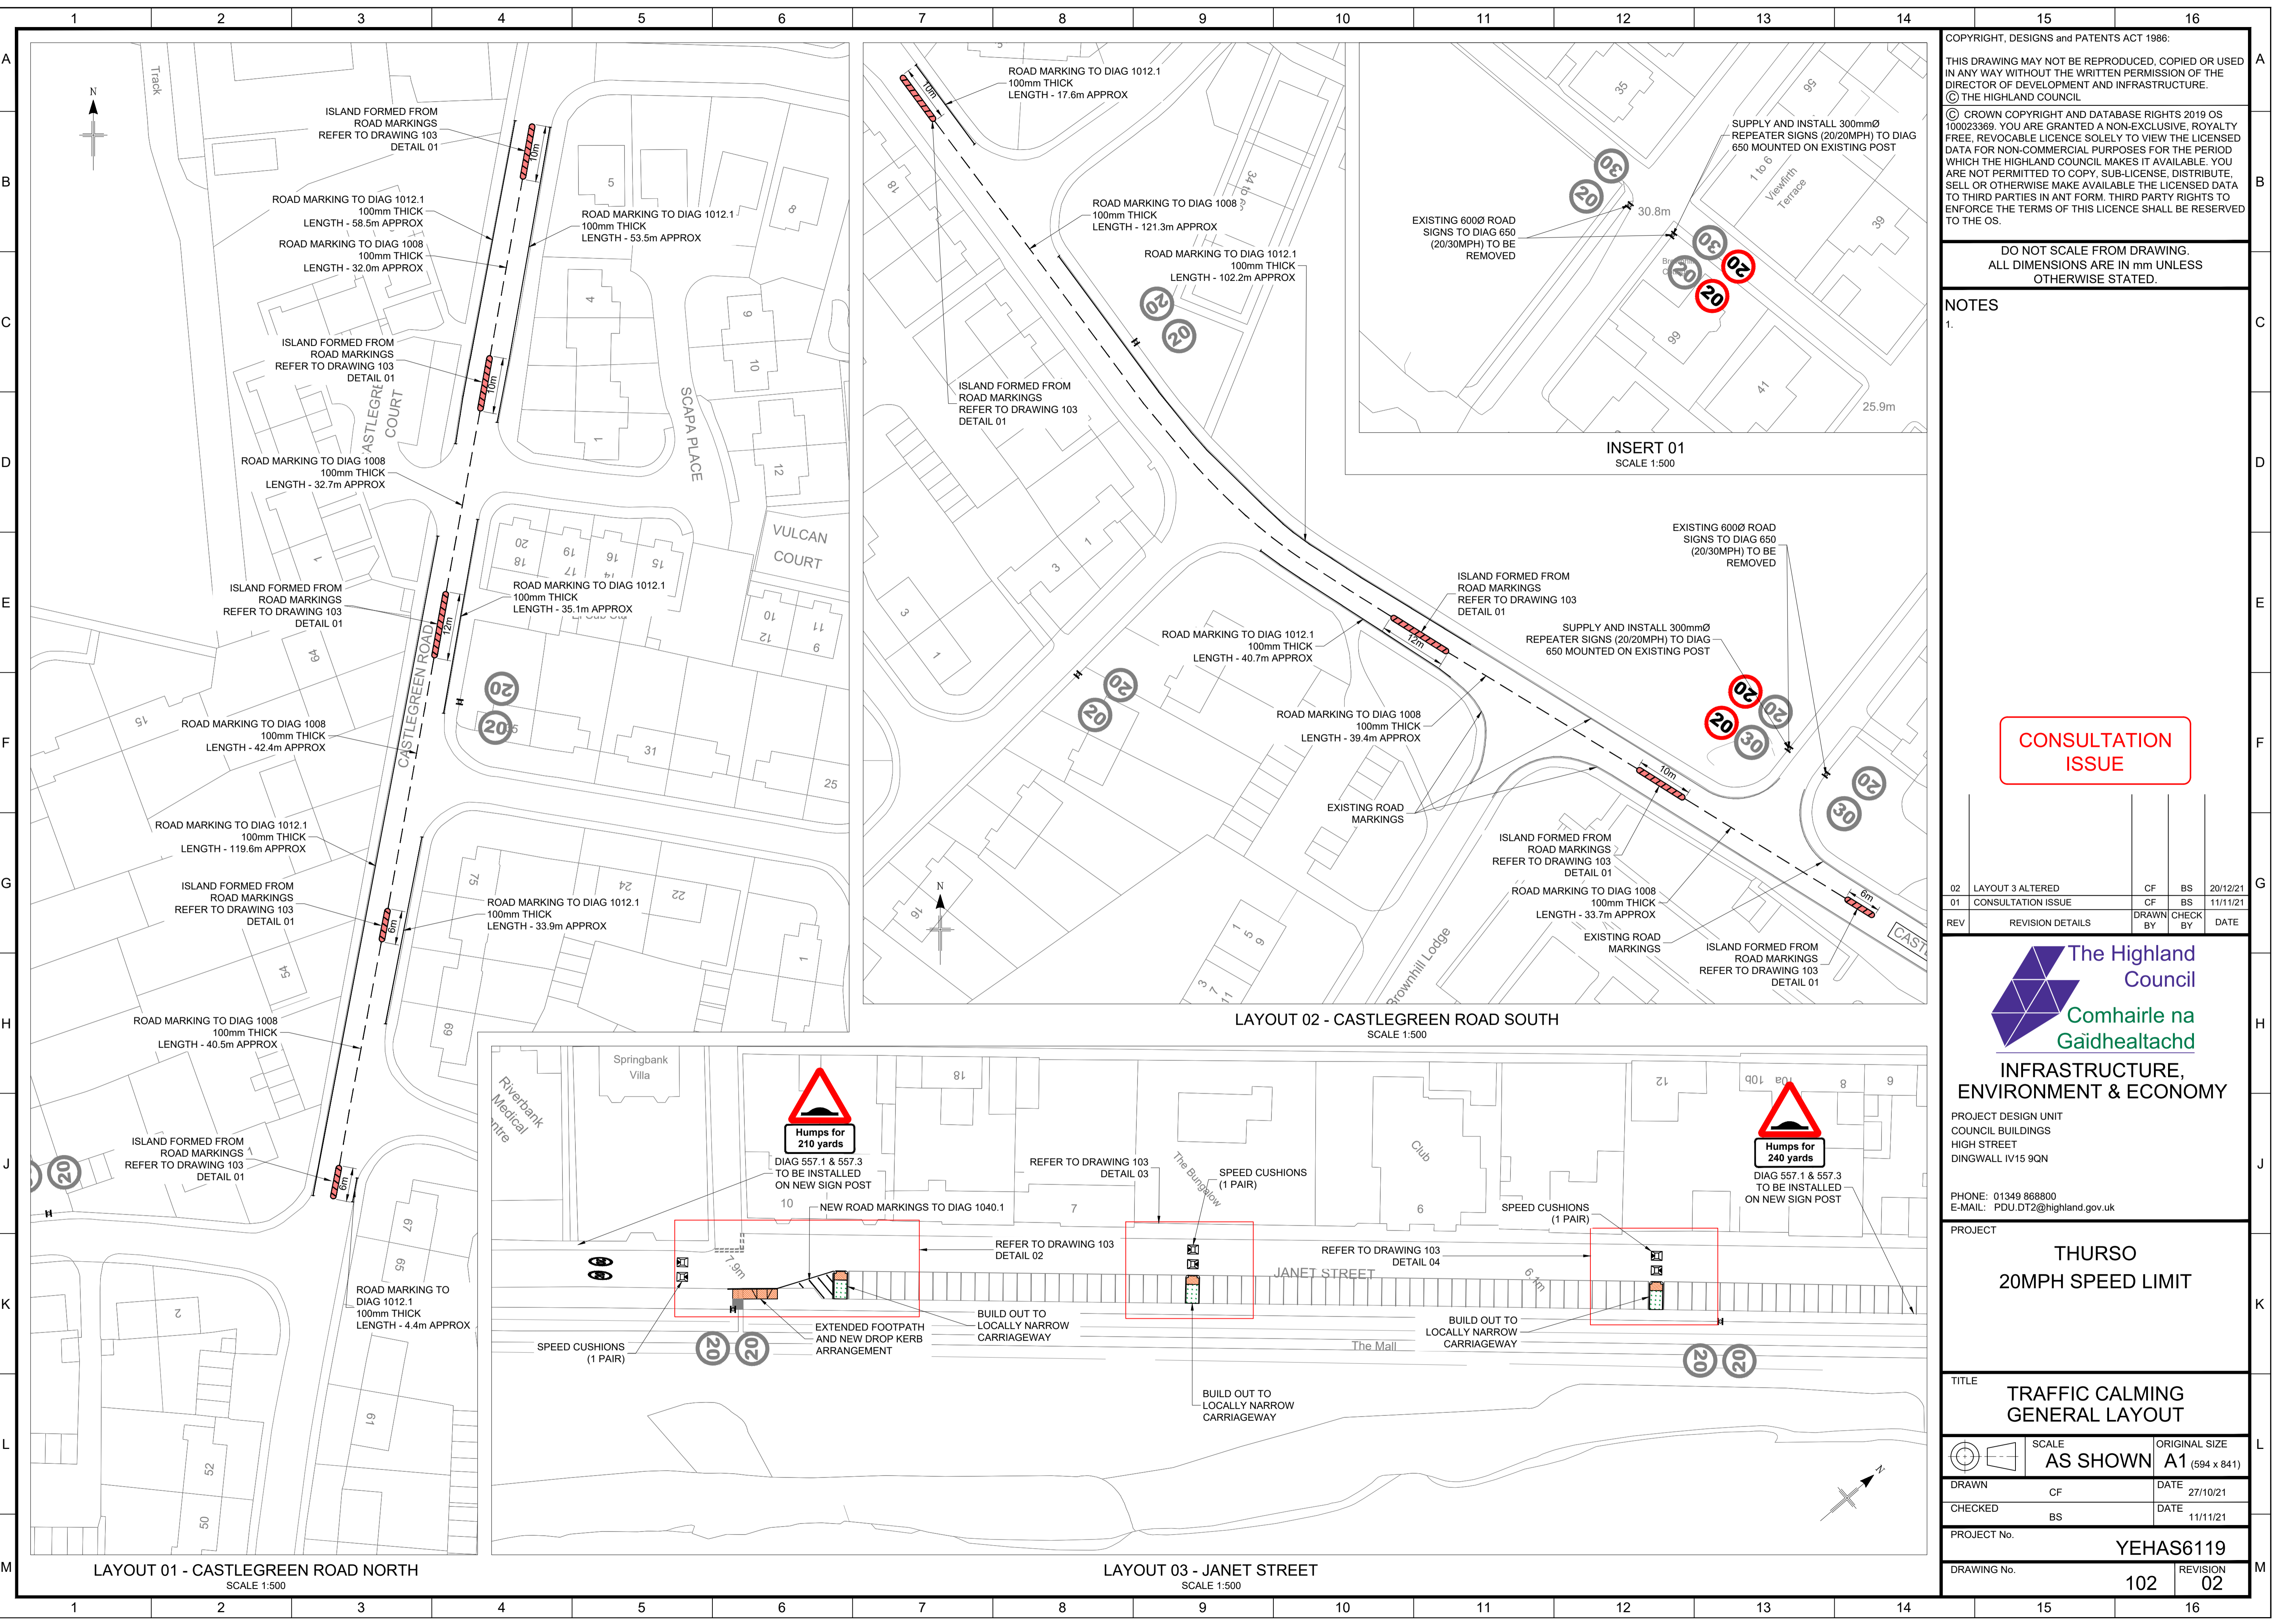

COPYRIGHT, DESIGNS and PATENTS ACT 1988:  
 THIS DRAWING MAY NOT BE REPRODUCED, COPIED OR USED IN ANY WAY WITHOUT THE WRITTEN PERMISSION OF THE DIRECTOR OF DEVELOPMENT AND INFRASTRUCTURE.  
 © THE HIGHLAND COUNCIL  
 © CROWN COPYRIGHT AND DATABASE RIGHTS 2019 OS 100023369. YOU ARE GRANTED A NON-EXCLUSIVE, ROYALTY FREE, REVOCABLE LICENCE SOLELY TO VIEW THE LICENSED DATA FOR NON-COMMERCIAL PURPOSES FOR THE PERIOD WHICH THE HIGHLAND COUNCIL MAKES IT AVAILABLE. YOU ARE NOT PERMITTED TO COPY, SUB-LICENSE, DISTRIBUTE, SELL OR OTHERWISE MAKE AVAILABLE THE LICENSED DATA TO THIRD PARTIES IN ANY FORM. THIRD PARTY RIGHTS TO ENFORCE THE TERMS OF THIS LICENCE SHALL BE RESERVED TO THE OS.

DO NOT SCALE FROM DRAWING.  
 ALL DIMENSIONS ARE IN mm UNLESS OTHERWISE STATED.

NOTES  
 1.

**CONSULTATION ISSUE**

02	LAYOUT 3 ALTERED	CF	BS	20/12/21
01	CONSULTATION ISSUE	CF	BS	11/11/21
REV	REVISION DETAILS	DRAWN BY	CHECK BY	DATE



**INFRASTRUCTURE, ENVIRONMENT & ECONOMY**

PROJECT DESIGN UNIT  
 COUNCIL BUILDINGS  
 HIGH STREET  
 DINGWALL IV15 9QN

PHONE: 01349 868800  
 E-MAIL: PDU.DT2@highland.gov.uk

PROJECT  
**THURSO  
 20MPH SPEED LIMIT**

TITLE  
**TRAFFIC CALMING  
 GENERAL LAYOUT**

SCALE	AS SHOWN	ORIGINAL SIZE	A1 (594 x 841)
DRAWN	CF	DATE	27/10/21
CHECKED	BS	DATE	11/11/21

PROJECT No. **YEHAS6119**  
 DRAWING No. **102** REVISION **02**