



LOCATION PLAN
SCALE 1:50,000

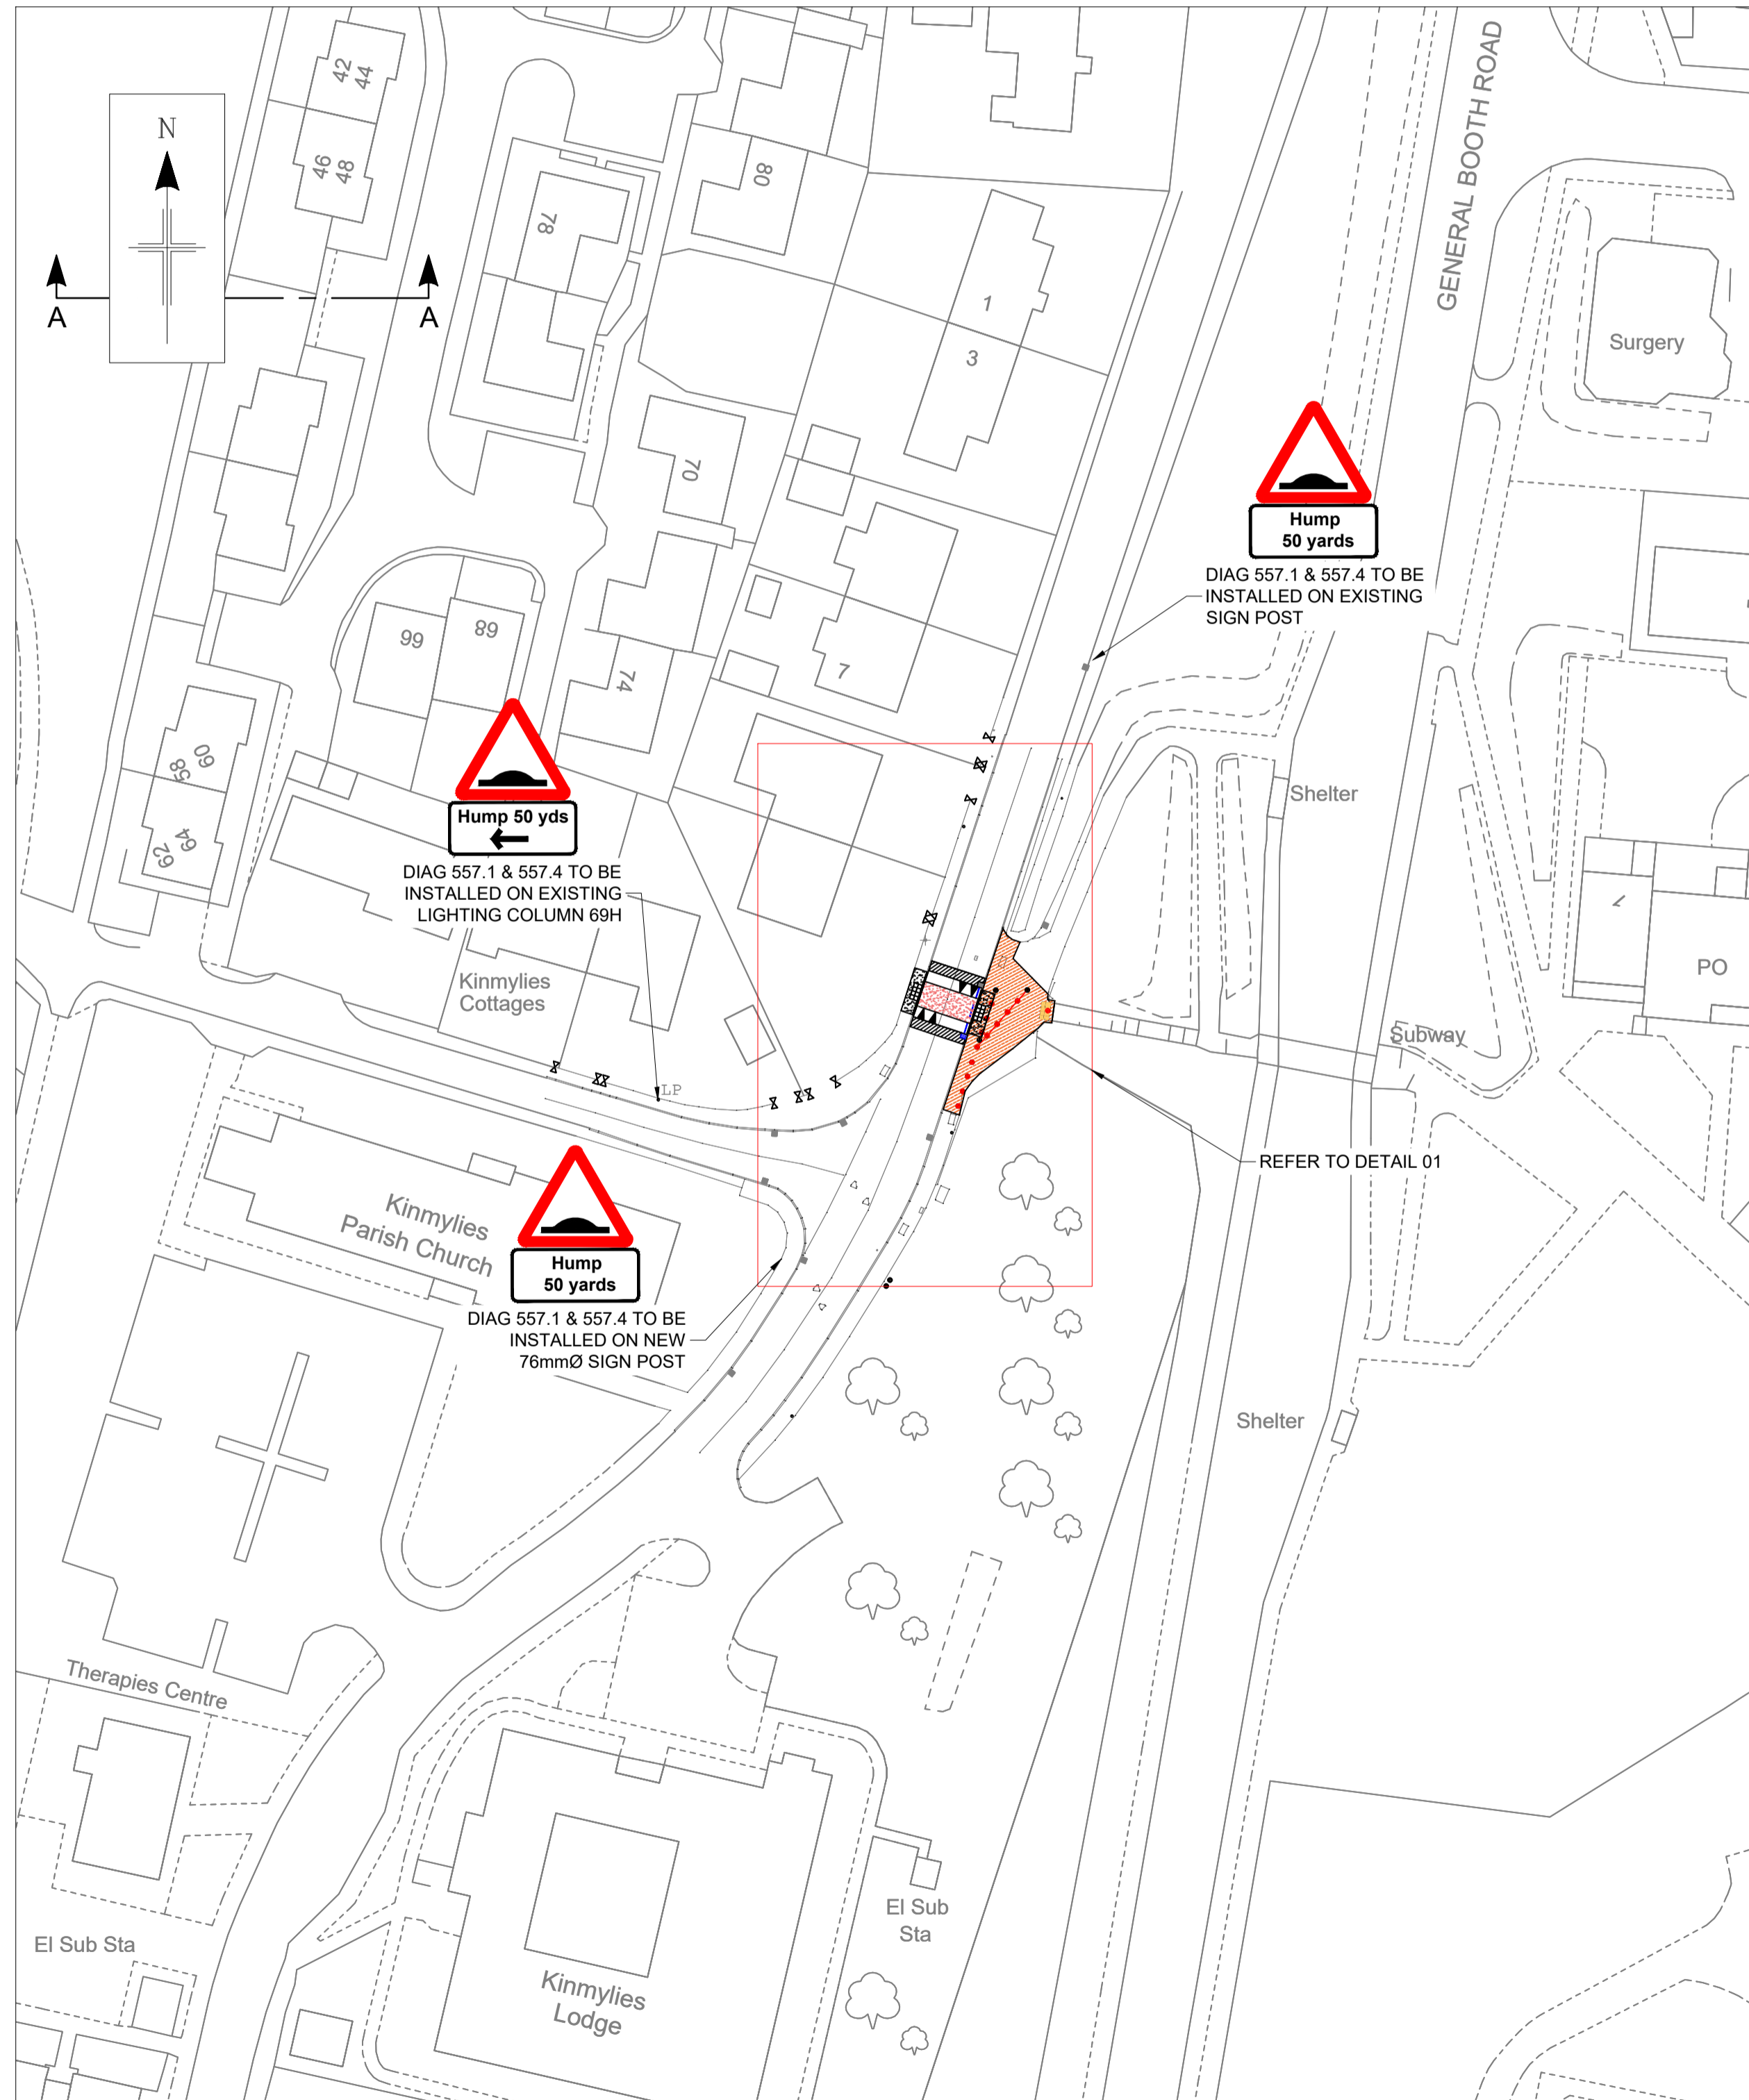

GENERAL LAYOUT
SCALE 1:500

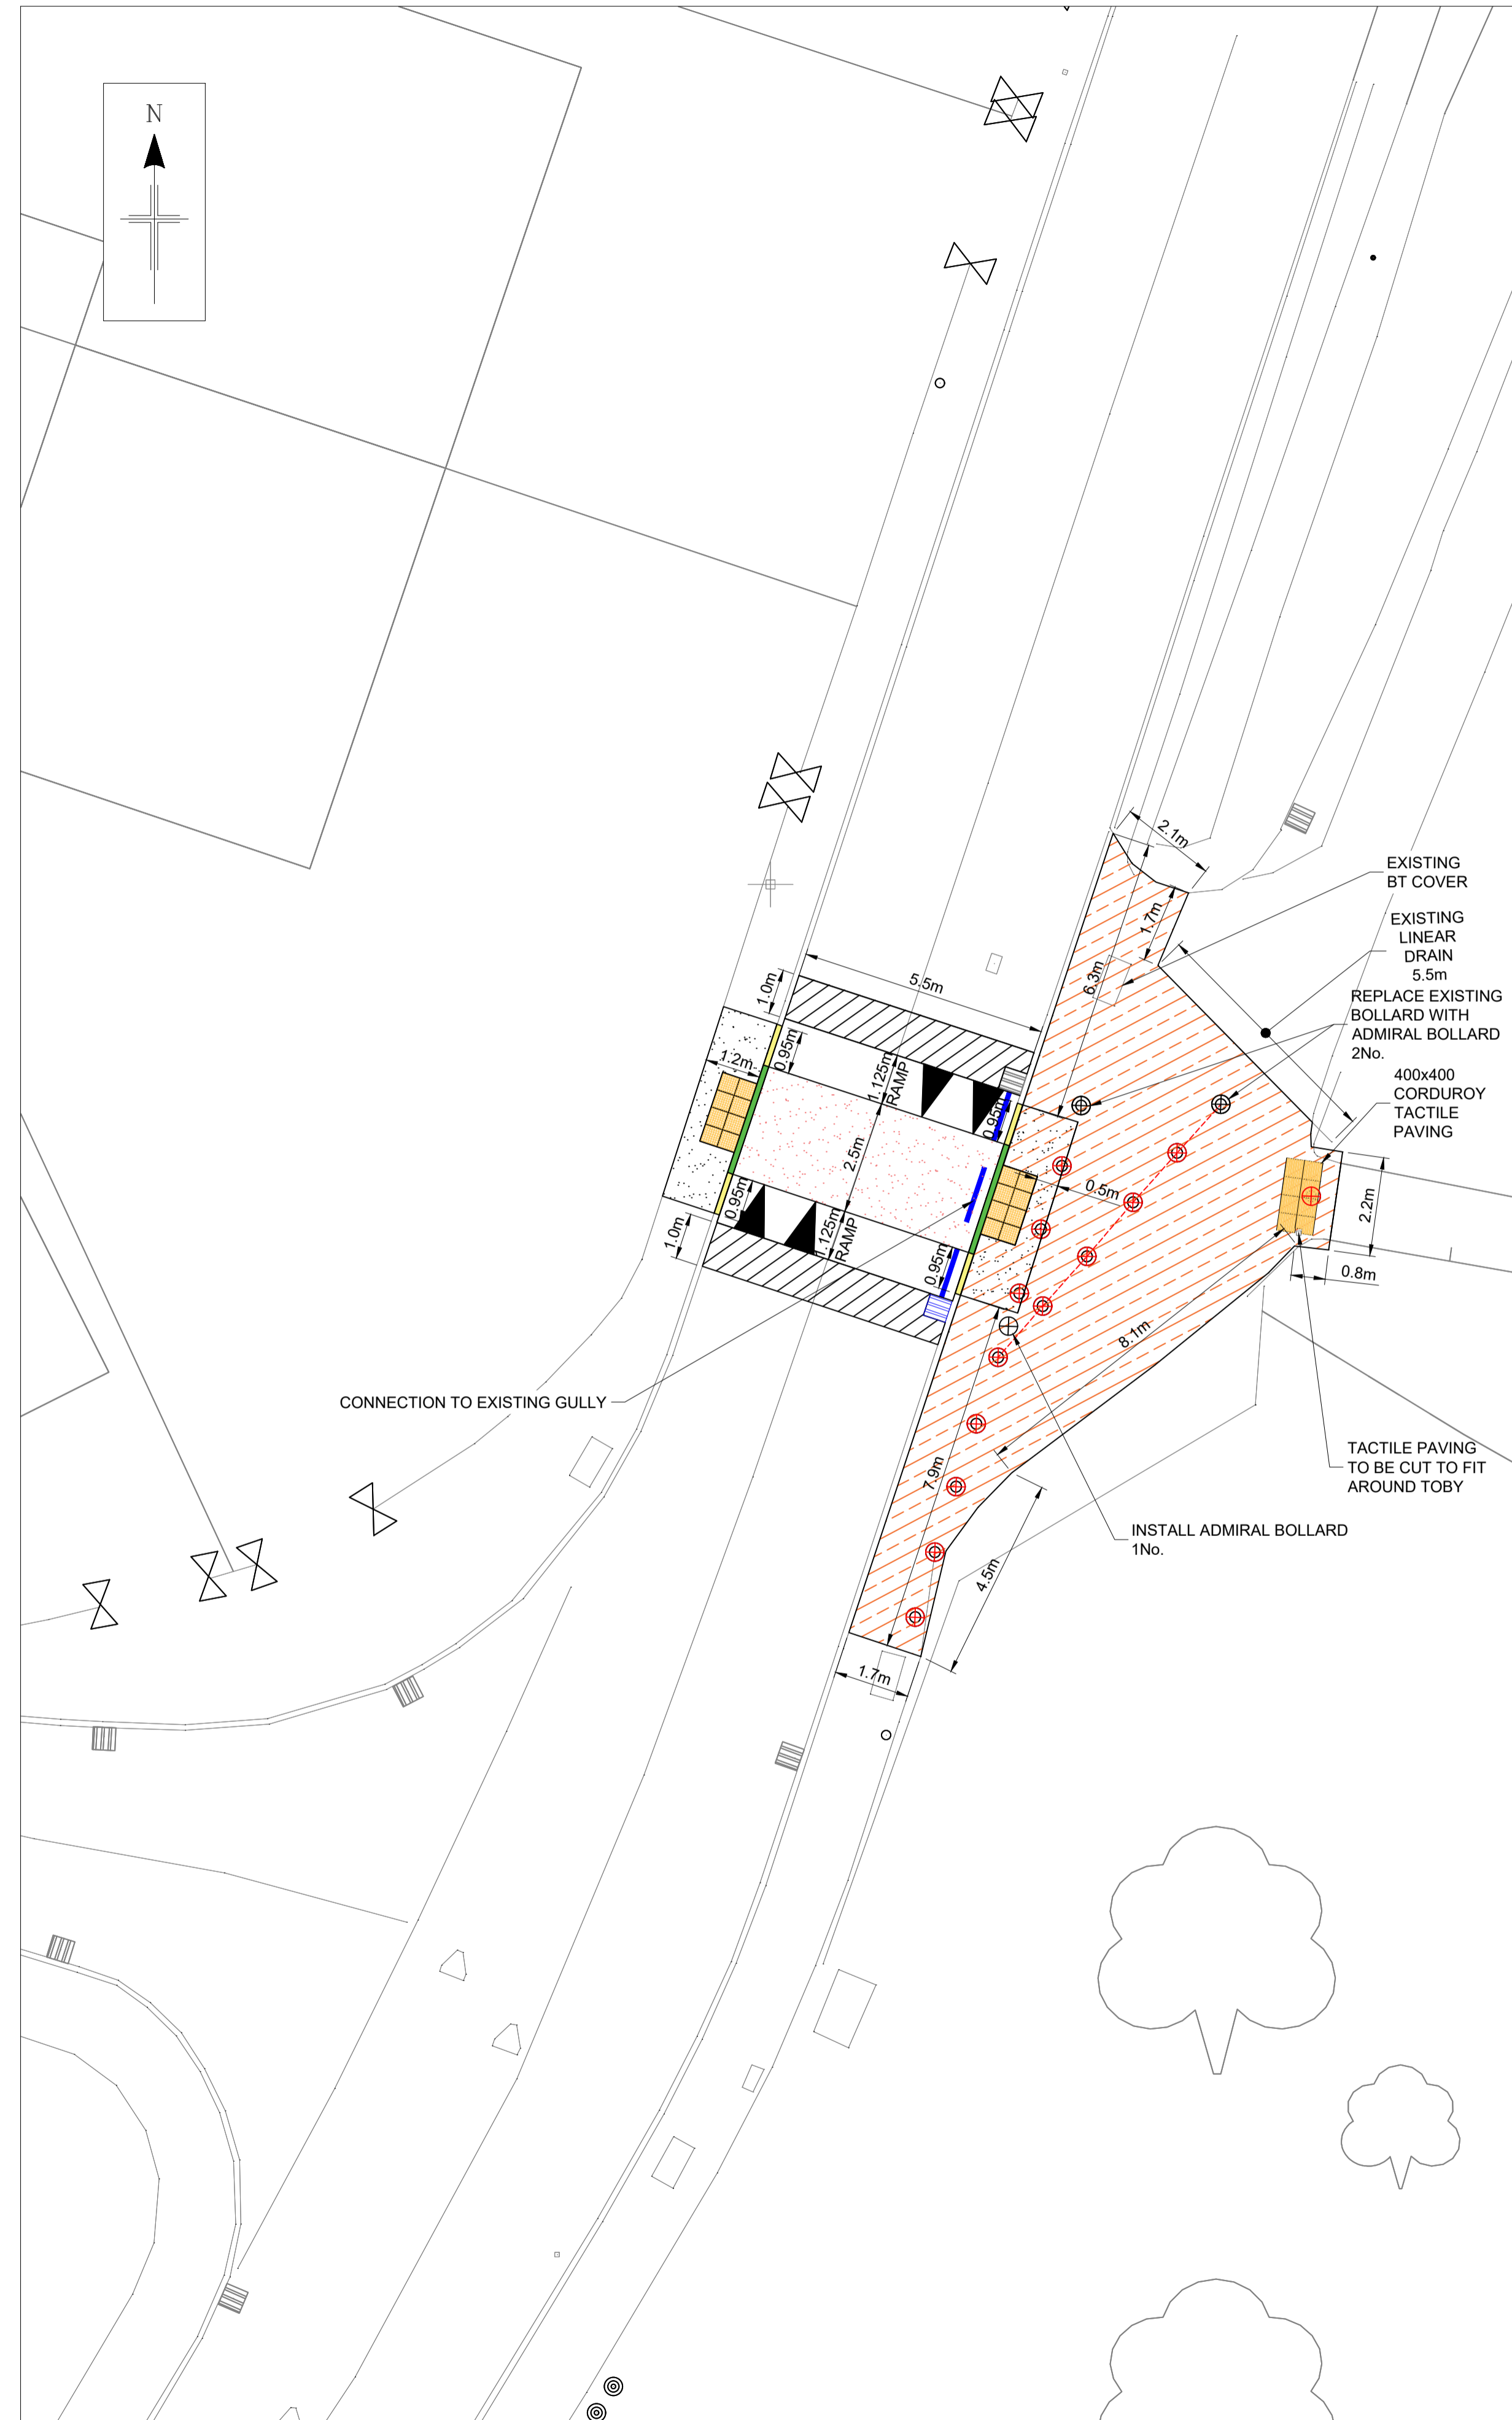

DETAIL 01
SCALE 1:100

COPYRIGHT, DESIGNS and PATENTS ACT 1988:
THIS DRAWING MAY NOT BE REPRODUCED, COPIED OR USED IN ANY WAY WITHOUT THE WRITTEN PERMISSION OF THE DIRECTOR OF DEVELOPMENT AND INFRASTRUCTURE.
© THE HIGHLAND COUNCIL
© CROWN COPYRIGHT AND DATABASE RIGHTS 2019 OS 100023369. YOU ARE GRANTED A NON-EXCLUSIVE, ROYALTY FREE, REVOCABLE LICENCE SOLELY TO VIEW THE LICENSED DATA FOR NON-COMMERCIAL PURPOSES FOR THE PERIOD WHICH THE HIGHLAND COUNCIL MAKES IT AVAILABLE. YOU ARE NOT PERMITTED TO COPY, SUB-LICENSE, DISTRIBUTE, SELL OR OTHERWISE MAKE AVAILABLE THE LICENSED DATA TO THIRD PARTIES IN ANY FORM. THIRD PARTY RIGHTS TO ENFORCE THE TERMS OF THIS LICENCE SHALL BE RESERVED TO THE OS.

DO NOT SCALE FROM DRAWING.
ALL DIMENSIONS ARE IN mm UNLESS OTHERWISE STATED.

NOTES

1. LEGEND
- PROPOSED GULLY LOCATION
 - EXISTING GULLY LOCATION
 - TK - TRANSITION KERB
 - HB2 - HALF BATTERED KERB
 - BN - BULL NOSED KERB
 - 400x400 TACTILE PAVING (BUFF)
 - FOOTPATH TO BE REGRADED
 - THERMOPLASTIC SURFACING (RED)
 - AREA TO BE RESURFACED
 - CARRIAGEWAY TIE IN
 - CONCRETE BOLLARD TO BE REMOVED

DRAFT
ISSUE

01	CONSULTATION ISSUE	CF	BS	11/05/22
REV	REVISION DETAILS	DRAWN BY	CHECK BY	DATE

The Highland Council
 Comhairle na Gàidhealtachd
**INFRASTRUCTURE,
ENVIRONMENT & ECONOMY**

PROJECT DESIGN UNIT
 COUNCIL BUILDINGS
 HIGH STREET
 DINGWALL IV15 9QN

PHONE: 01349 868800
E-MAIL: PDU.DT2@highland.gov.uk

PROJECT
 CYCLING, WALKING AND
 SAFER STREETS AT
 KINMYLIES
 PRIMARY SCHOOL

TITLE
 INSTALLTION OF
 RAISED TABLE CROSSING

	SCALE AS SHOWN	ORIGINAL SIZE A1 (594 x 841)
DRAWN CF	DATE 05/04/22	
CHECKED BS	DATE 11/05/22	

PROJECT No.	YCHVS3005	
DRAWING No.	101	REVISION 01

T:\001_Design Team 2\003_Small_Schemes_Projects\HAS3001 Safer Routes To School\2022 - 2023 Schemes\Kinmylies Primary - YCHVS3005\2 DRAWINGS\CAD\VE\YCHVS3005_LIVE_01.dwg 11/05/2022 ANSI A (8.50 x 11.00 Inches)