


C:\Users\rosab\The Highland Council\Road Safety Team - 20mph Schemes\Grantown on Spey 20\YCHAS3015 GRANTOWN LIVE_01 - Standard\YCHAS3015 GRANTOWN LIVE_01.dwg 13/07/2022 ANSI A (8.50 x 11.00 inches)

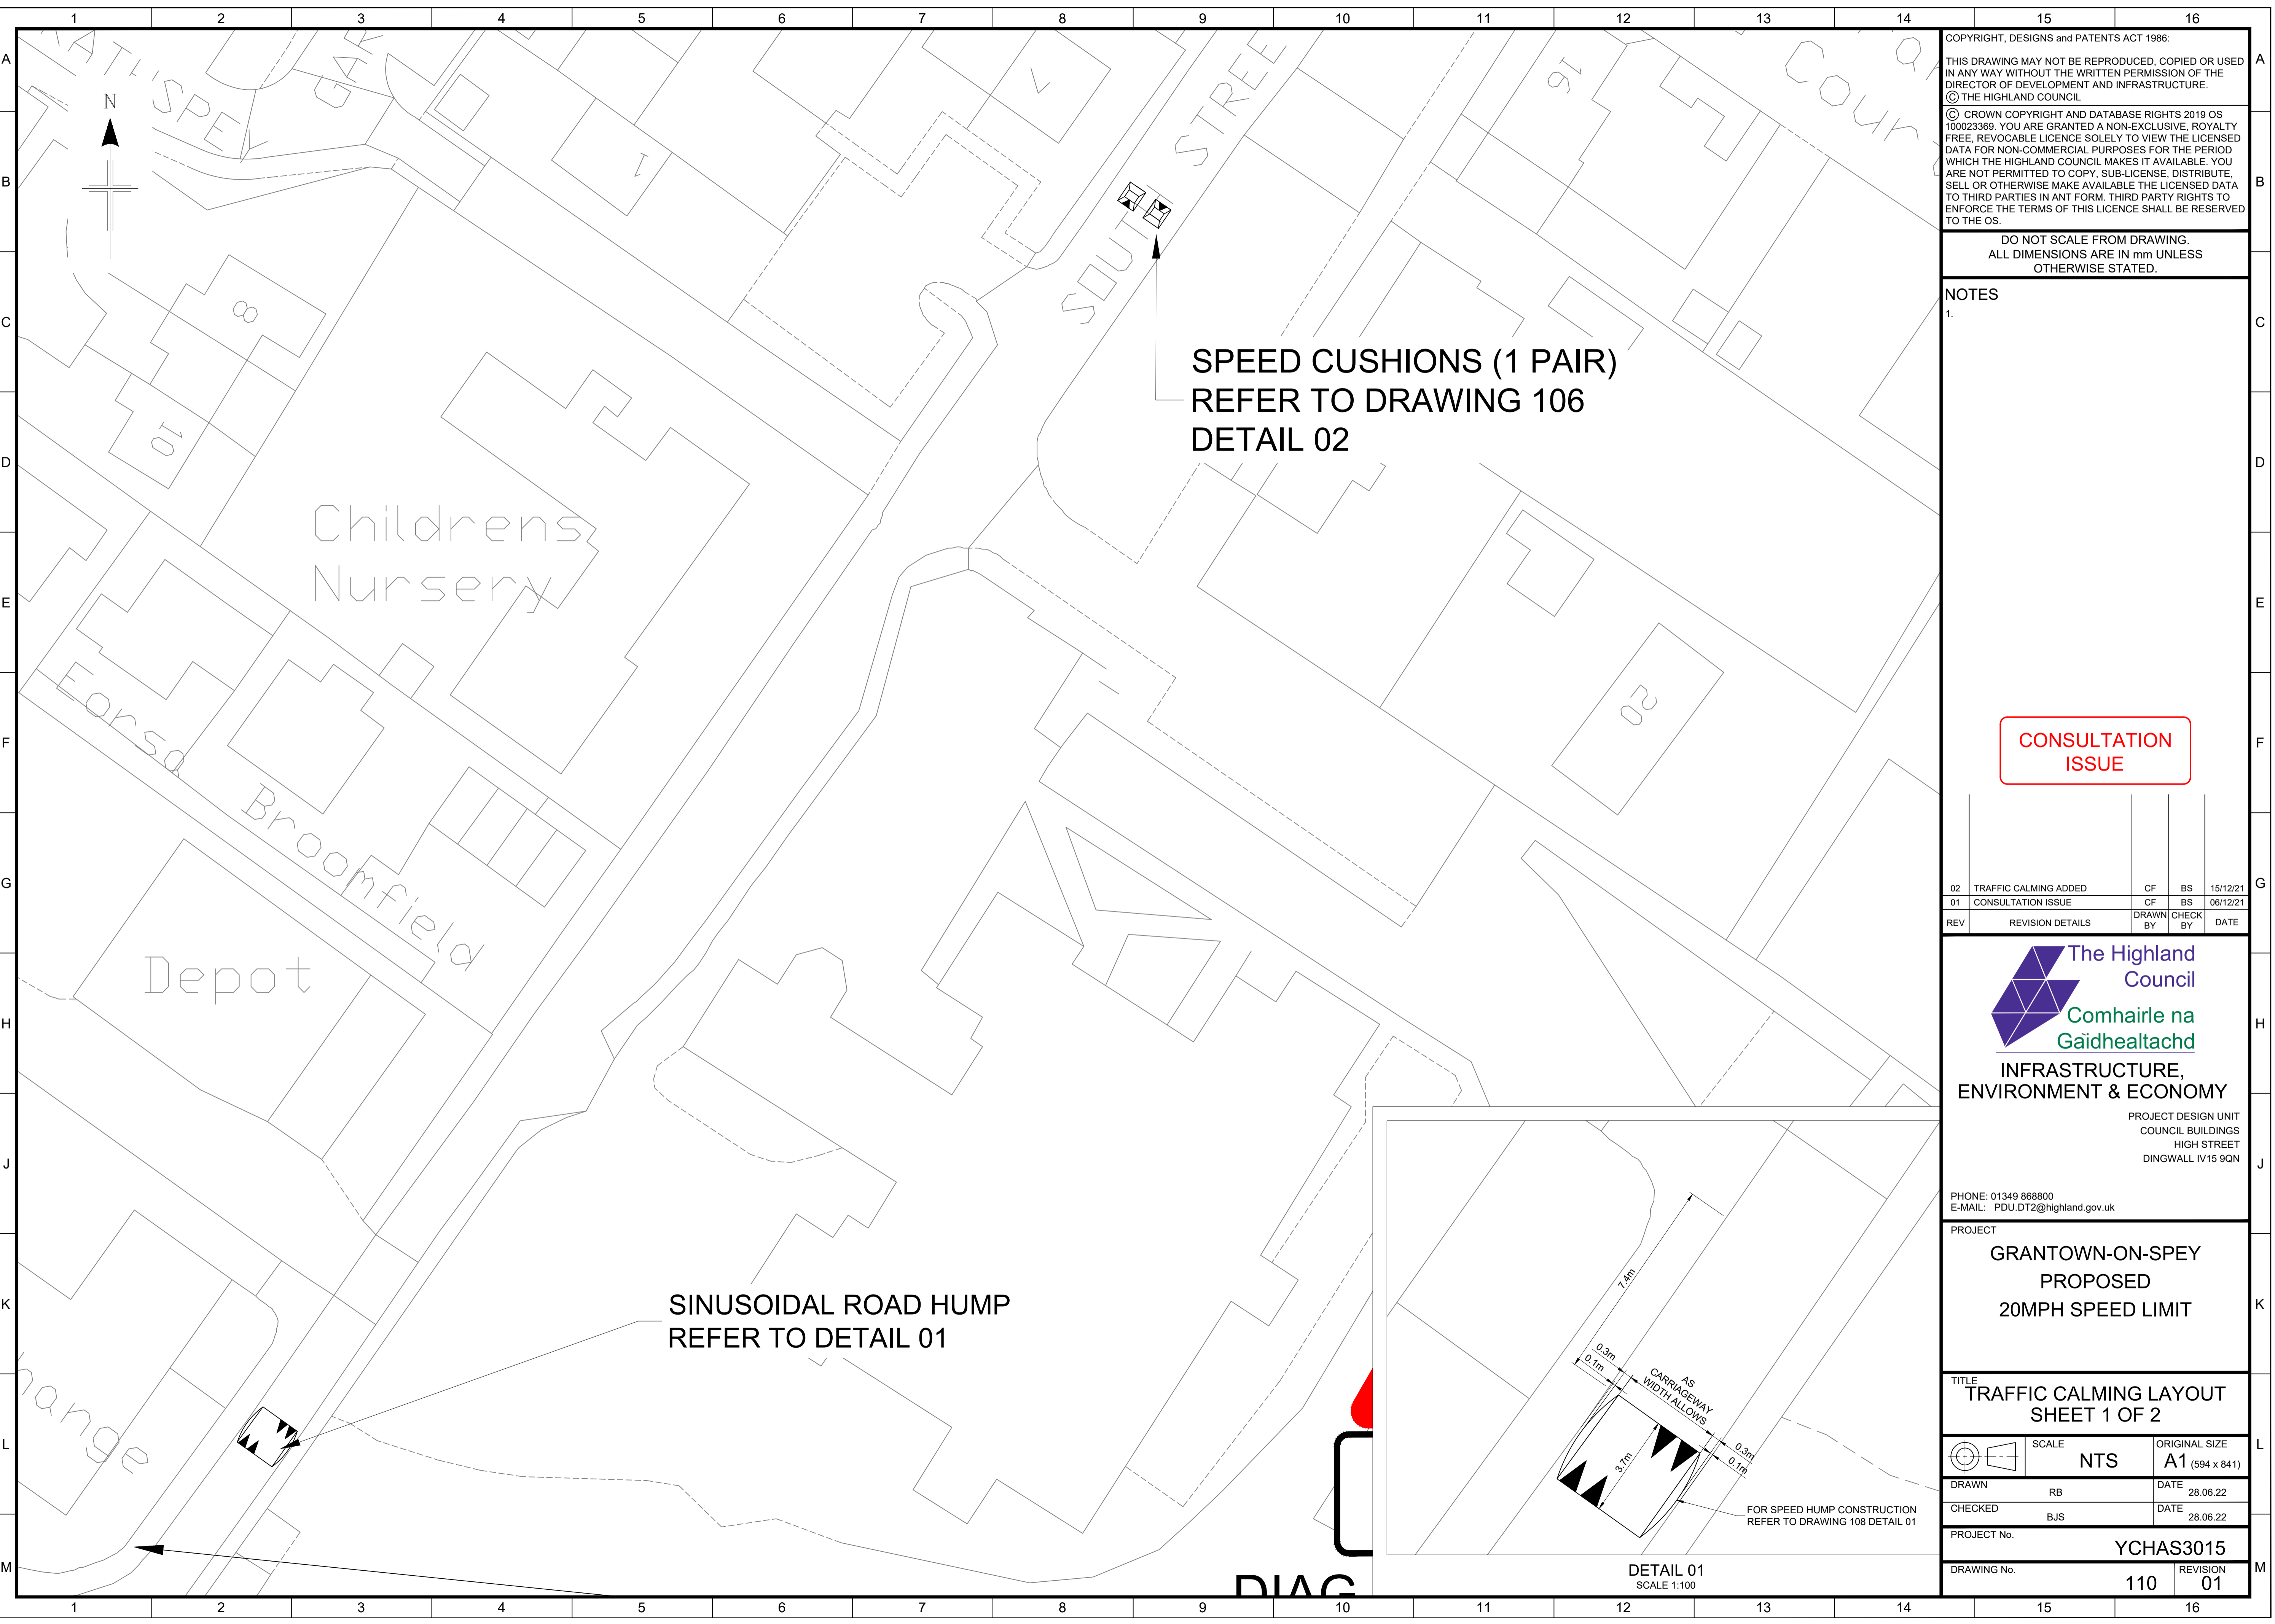

COPYRIGHT, DESIGNS and PATENTS ACT 1988:
 THIS DRAWING MAY NOT BE REPRODUCED, COPIED OR USED IN ANY WAY WITHOUT THE WRITTEN PERMISSION OF THE DIRECTOR OF DEVELOPMENT AND INFRASTRUCTURE.
 © THE HIGHLAND COUNCIL
 © CROWN COPYRIGHT AND DATABASE RIGHTS 2019 OS 100023369. YOU ARE GRANTED A NON-EXCLUSIVE, ROYALTY FREE, REVOCABLE LICENCE SOLELY TO VIEW THE LICENSED DATA FOR NON-COMMERCIAL PURPOSES FOR THE PERIOD WHICH THE HIGHLAND COUNCIL MAKES IT AVAILABLE. YOU ARE NOT PERMITTED TO COPY, SUB-LICENSE, DISTRIBUTE, SELL OR OTHERWISE MAKE AVAILABLE THE LICENSED DATA TO THIRD PARTIES IN ANY FORM. THIRD PARTY RIGHTS TO ENFORCE THE TERMS OF THIS LICENCE SHALL BE RESERVED TO THE OS.

DO NOT SCALE FROM DRAWING.
 ALL DIMENSIONS ARE IN mm UNLESS OTHERWISE STATED.

NOTES
 1.

CONSULTATION ISSUE


REV	REVISION DETAILS	DRAWN BY	CHECK BY	DATE
02	TRAFFIC CALMING ADDED	CF	BS	15/12/21
01	CONSULTATION ISSUE	CF	BS	06/12/21



The Highland Council
 Comhairle na Gàidhealtachd
**INFRASTRUCTURE,
 ENVIRONMENT & ECONOMY**
PROJECT DESIGN UNIT
 COUNCIL BUILDINGS
 HIGH STREET
 DINGWALL IV15 9QN

PHONE: 01349 868800
 E-MAIL: PDU.DT2@highland.gov.uk

PROJECT
**GRANTOWN-ON-SPEY
 PROPOSED
 20MPH SPEED LIMIT**

TITLE
**TRAFFIC CALMING LAYOUT
 SHEET 1 OF 2**

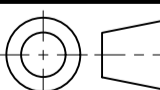	SCALE NTS	ORIGINAL SIZE A1 (594 x 841)
DRAWN RB	DATE 28.06.22	
CHECKED BJS	DATE 28.06.22	
PROJECT No. YCHAS3015		
DRAWING No. 110	REVISION 01	

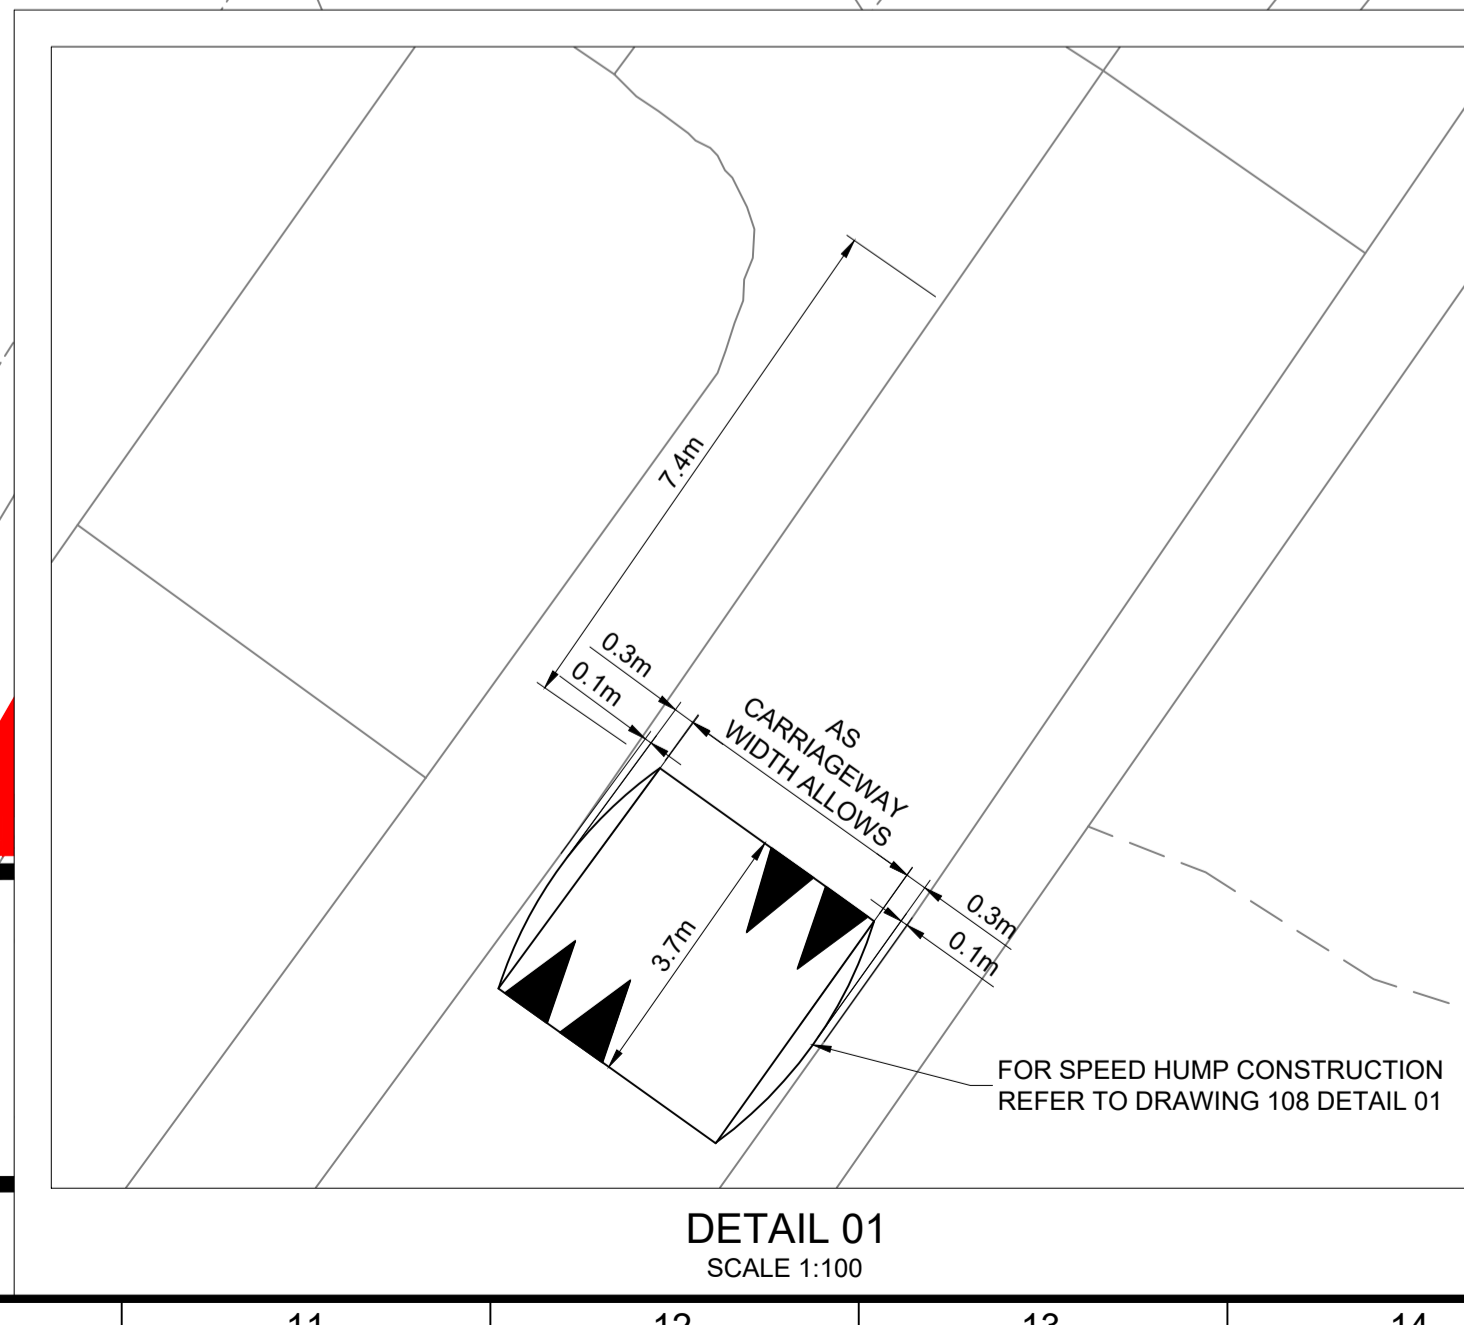

DIAG