


T:\001_Design Team 2\003_Small_Schemes_Projects\HAS3011 Safer Routes To School\2021 - 2022 Schemes\20 mph schemes\Tain\2 DRAWINGS\CAD\Live\YCHAS3011_TAIN_LIVE_01.dwg 19/10/2021 ANS A (8.50 x 11.00 inches)

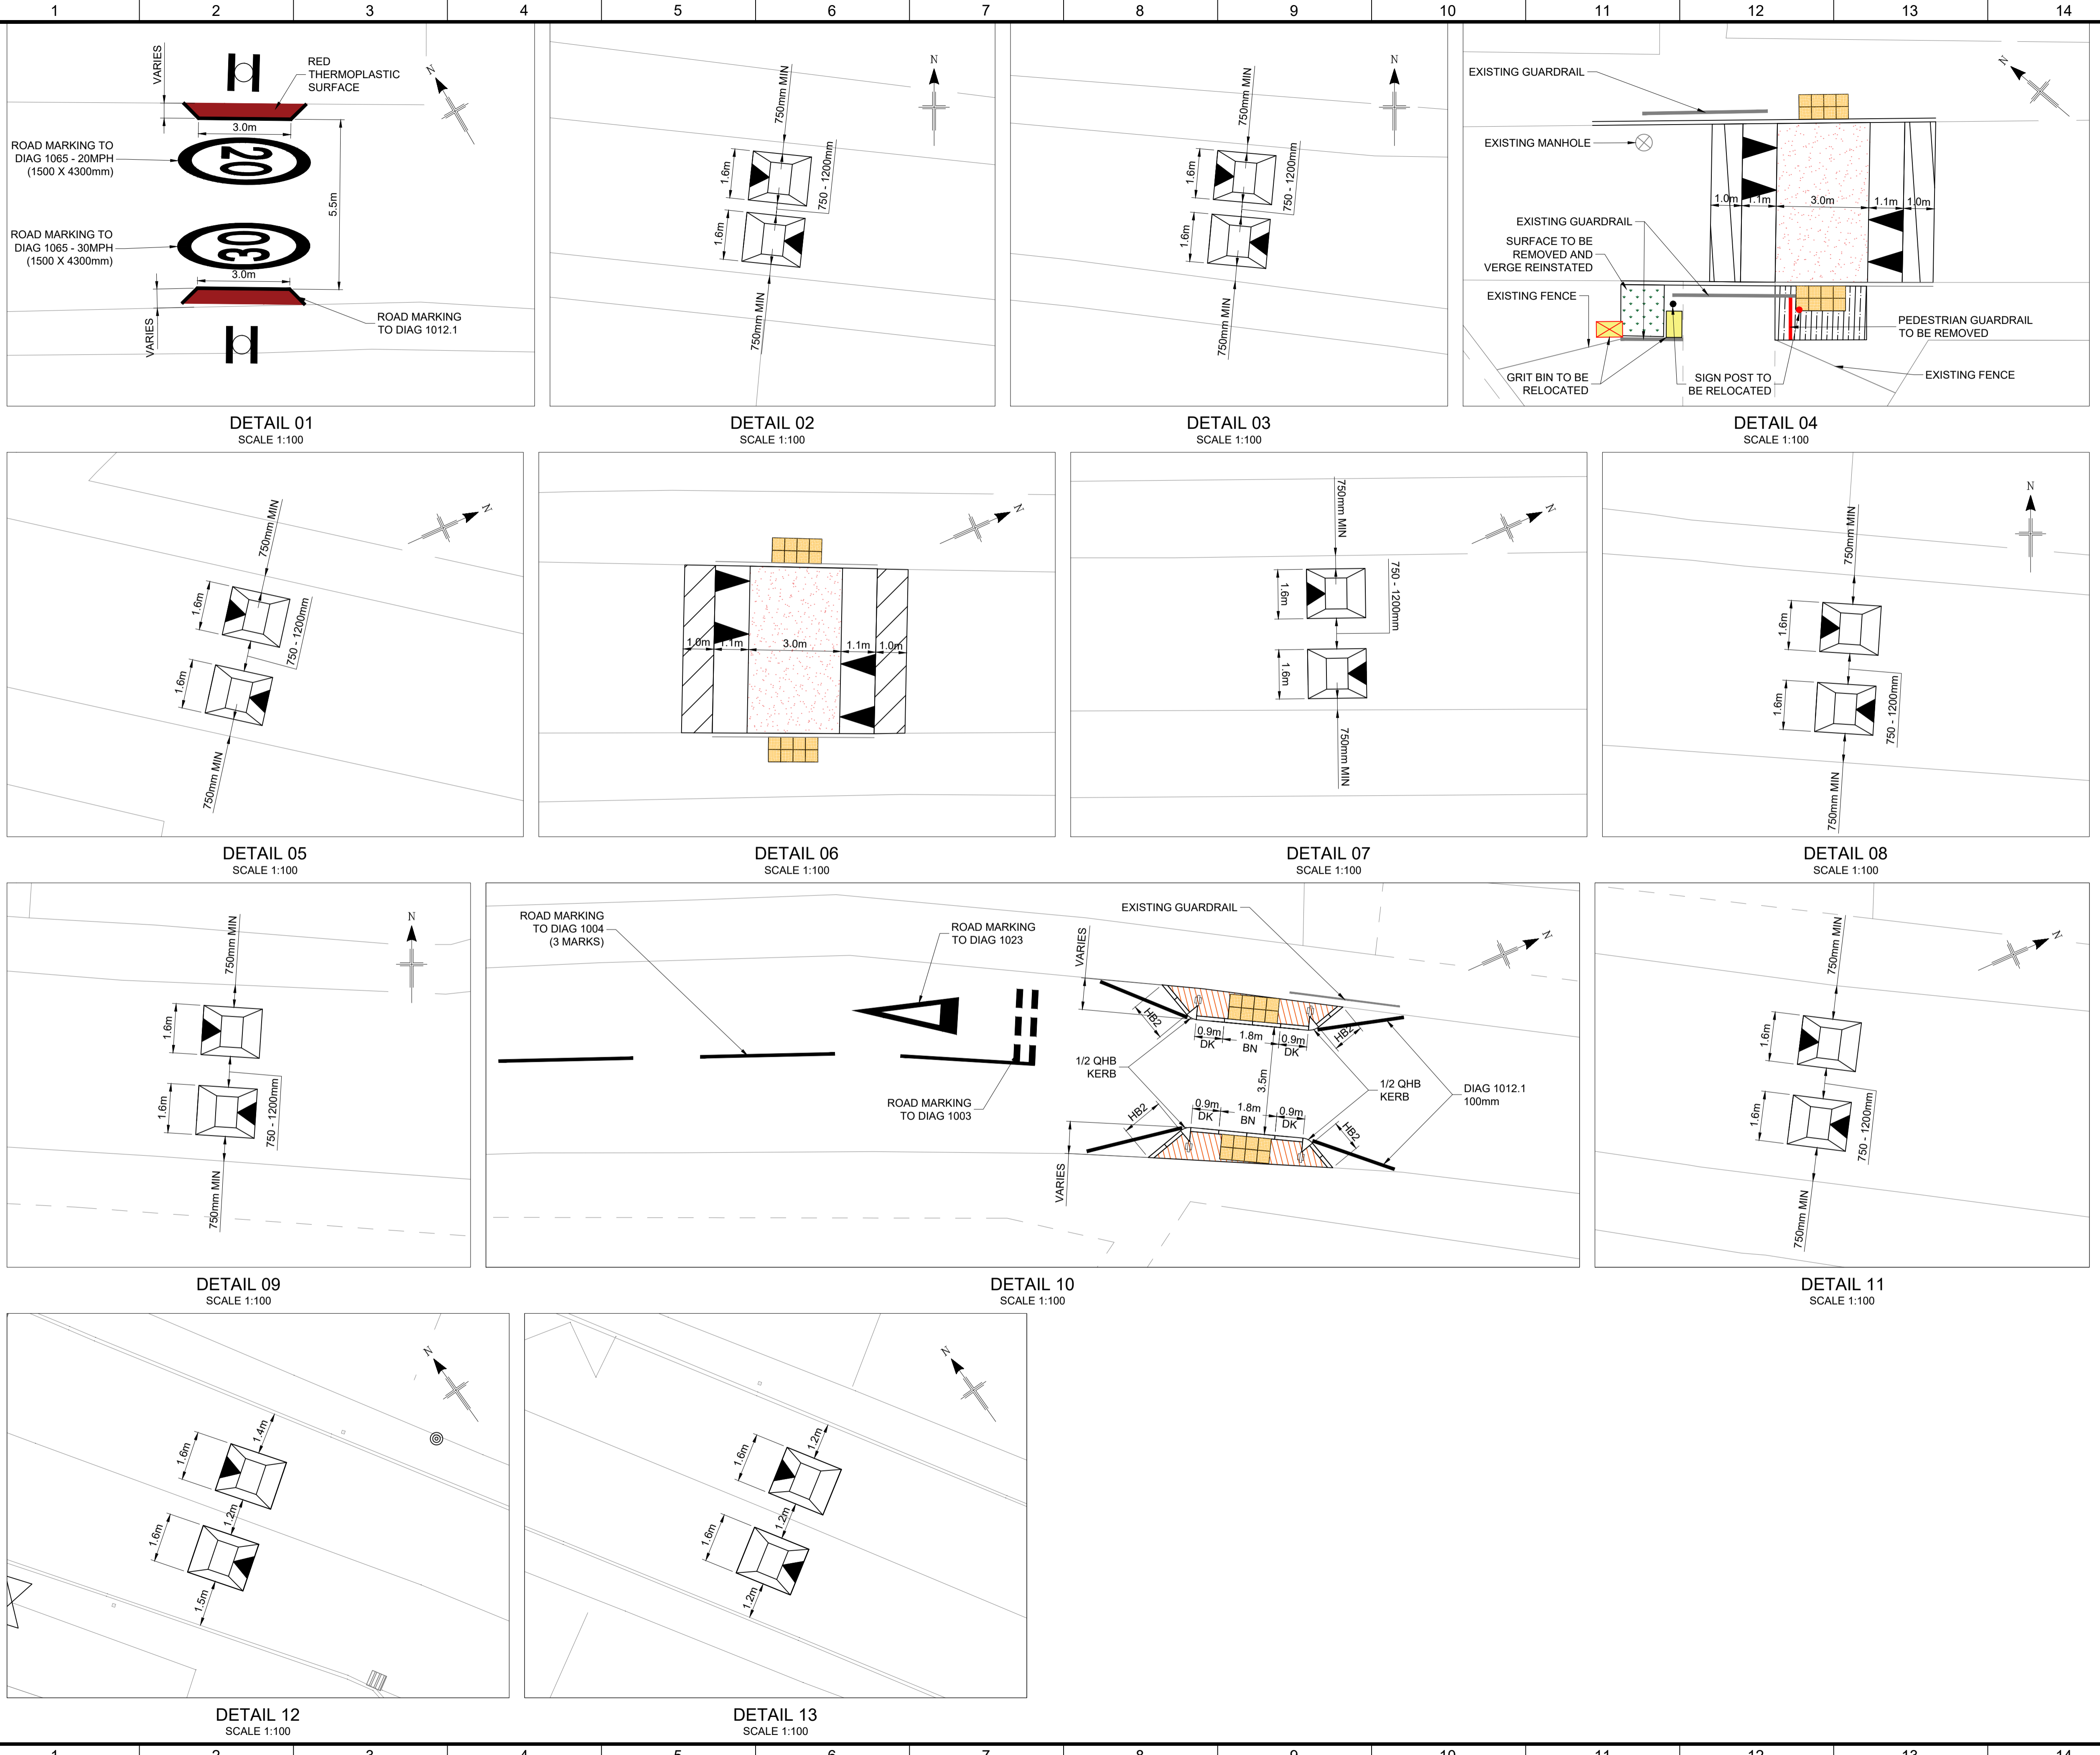

COPYRIGHT, DESIGNS and PATENTS ACT 1988:
 THIS DRAWING MAY NOT BE REPRODUCED, COPIED OR USED IN ANY WAY WITHOUT THE WRITTEN PERMISSION OF THE DIRECTOR OF DEVELOPMENT AND INFRASTRUCTURE.
 © THE HIGHLAND COUNCIL
 © CROWN COPYRIGHT AND DATABASE RIGHTS 2019 OS 100023369. YOU ARE GRANTED A NON-EXCLUSIVE, ROYALTY FREE, REVOCABLE LICENCE SOLELY TO VIEW THE LICENSED DATA FOR NON-COMMERCIAL PURPOSES FOR THE PERIOD WHICH THE HIGHLAND COUNCIL MAKES IT AVAILABLE. YOU ARE NOT PERMITTED TO COPY, SUB-LICENSE, DISTRIBUTE, SELL OR OTHERWISE MAKE AVAILABLE THE LICENSED DATA TO THIRD PARTIES IN ANY FORM. THIRD PARTY RIGHTS TO ENFORCE THE TERMS OF THIS LICENCE SHALL BE RESERVED TO THE OS.

DO NOT SCALE FROM DRAWING.
 ALL DIMENSIONS ARE IN mm UNLESS OTHERWISE STATED.

- NOTES**
1. LEGEND
- RED HIGH FRICTION SURFACE
 - AREA TO BE RESURFACED
 - PROPOSED FOOTPATH SURFACE
 - PROPOSED BUILD OUT SURFACE
 - TACTILE PAVING 400x400mm (BUFF)
- QHB - QUADRANT KERB
 HB2 - HALF BATTER KERB
 DK - DROPPER KERB
 BN - BULL NOSED KERB

DRAFT
ISSUE

REV	REVISION DETAILS	DRAWN BY	CHECK BY	DATE



The Highland Council
Comhairle na Gàidhealtachd

**INFRASTRUCTURE,
 ENVIRONMENT & ECONOMY**

PROJECT DESIGN UNIT
 COUNCIL BUILDINGS
 HIGH STREET
 DINGWALL IV15 9QN

PHONE: 01349 868800
 E-MAIL: PDU.DT2@highland.gov.uk

PROJECT

**TAIN
 PROPOSED
 20MPH SPEED LIMIT**

TITLE

**TRAFFIC CALMING
 DETAILS**

	SCALE AS SHOWN	ORIGINAL SIZE A1 (594 x 841)
DRAWN CF	DATE 15/10/21	
CHECKED DRAFT	DATE XX/XX/XX	
PROJECT No. YCHAS3011		
DRAWING No. 110	REVISION	