


T:\001\_Design Team\2003\_Small\_Schemes\_Projects\HAS3001 Safer Routes To School\2021 - 2022 Schemes\20 mph schemes\Invergordon\Drawings\CAD\Live\YCHAS3012\_INVERGORDON\_LIVE\_01.dwg 18/11/2021 ANSIA (8.50 x 11.00 inches)

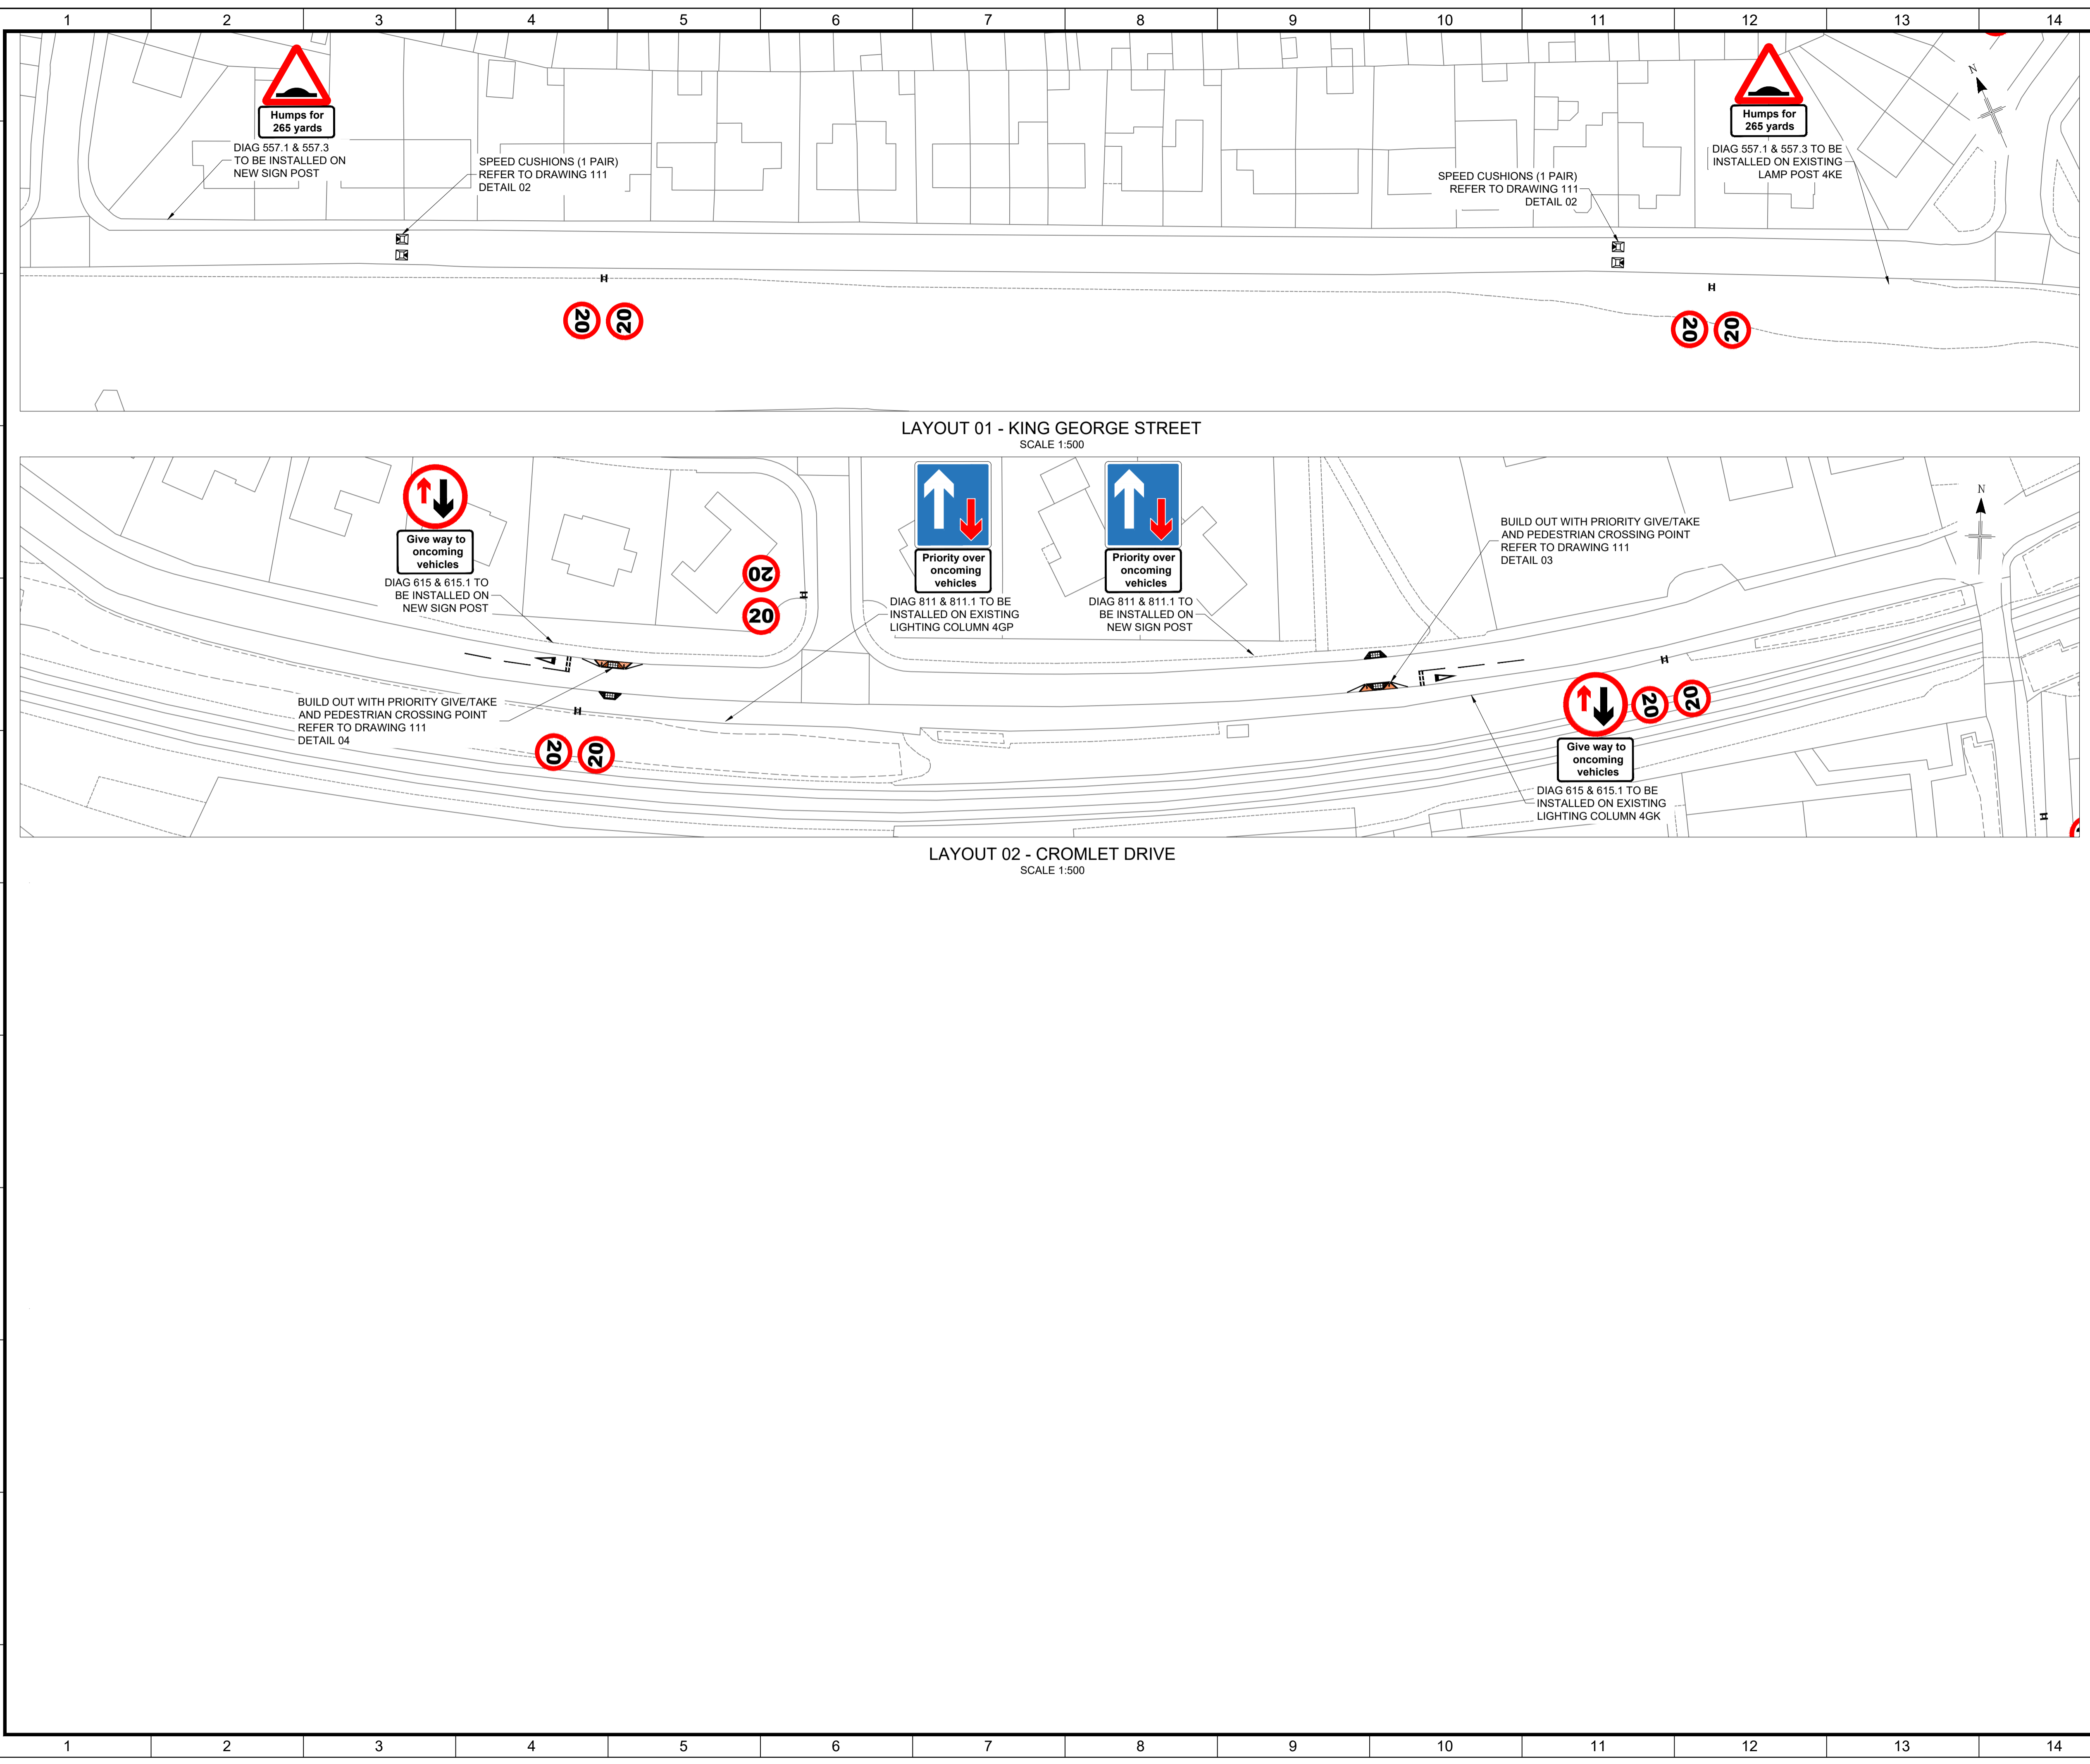

COPYRIGHT, DESIGNS and PATENTS ACT 1988:  
 THIS DRAWING MAY NOT BE REPRODUCED, COPIED OR USED IN ANY WAY WITHOUT THE WRITTEN PERMISSION OF THE DIRECTOR OF DEVELOPMENT AND INFRASTRUCTURE.  
 © THE HIGHLAND COUNCIL  
 © CROWN COPYRIGHT AND DATABASE RIGHTS 2019 OS 100023369. YOU ARE GRANTED A NON-EXCLUSIVE, ROYALTY FREE, REVOCABLE LICENCE SOLELY TO VIEW THE LICENSED DATA FOR NON-COMMERCIAL PURPOSES FOR THE PERIOD WHICH THE HIGHLAND COUNCIL MAKES IT AVAILABLE. YOU ARE NOT PERMITTED TO COPY, SUB-LICENSE, DISTRIBUTE, SELL OR OTHERWISE MAKE AVAILABLE THE LICENSED DATA TO THIRD PARTIES IN ANY FORM. THIRD PARTY RIGHTS TO ENFORCE THE TERMS OF THIS LICENCE SHALL BE RESERVED TO THE OS.

DO NOT SCALE FROM DRAWING.  
 ALL DIMENSIONS ARE IN mm UNLESS OTHERWISE STATED.

NOTES  
 1.

CONSULTATION  
ISSUE


01	CONSULTATION ISSUE	CF	BS	18/11/21
REV	REVISION DETAILS	DRAWN BY	CHECK BY	DATE

  
**The Highland Council**  
**Comhairle na Gàidhealtachd**  
**INFRASTRUCTURE, ENVIRONMENT & ECONOMY**  
 PROJECT DESIGN UNIT  
 COUNCIL BUILDINGS  
 HIGH STREET  
 DINGWALL IV159QN

PHONE: 01349 868800  
 E-MAIL: PDU.DT2@highland.gov.uk

**PROJECT**  
**INVERGORDON**  
**PROPOSED**  
**20MPH SPEED LIMIT**

**TITLE**  
**TRAFFIC CALMING**  
**GENERAL LAYOUT 2 OF 2**

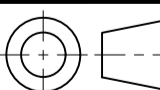	SCALE <b>AS SHOWN</b>	ORIGINAL SIZE A1 (594 x 841)
DRAWN CF	DATE 26/10/21	
CHECKED BS	DATE 18/11/21	
PROJECT No.		<b>YCHAS3012</b>
DRAWING No.	<b>110</b>	REVISION <b>01</b>