


T:\001_Design Team 2\003_Small_Schemes_Projects\HAS3001 Safer Routes To School\2021 - 2022 Schemes\20 mph schemes\Invergordon\2 DRAWINGS\CAD\Live\YCHAS3012_INVERGORDON_LIVE_01.dwg 18/11/2021 ANSIA (8.50 x 11.00 inches)

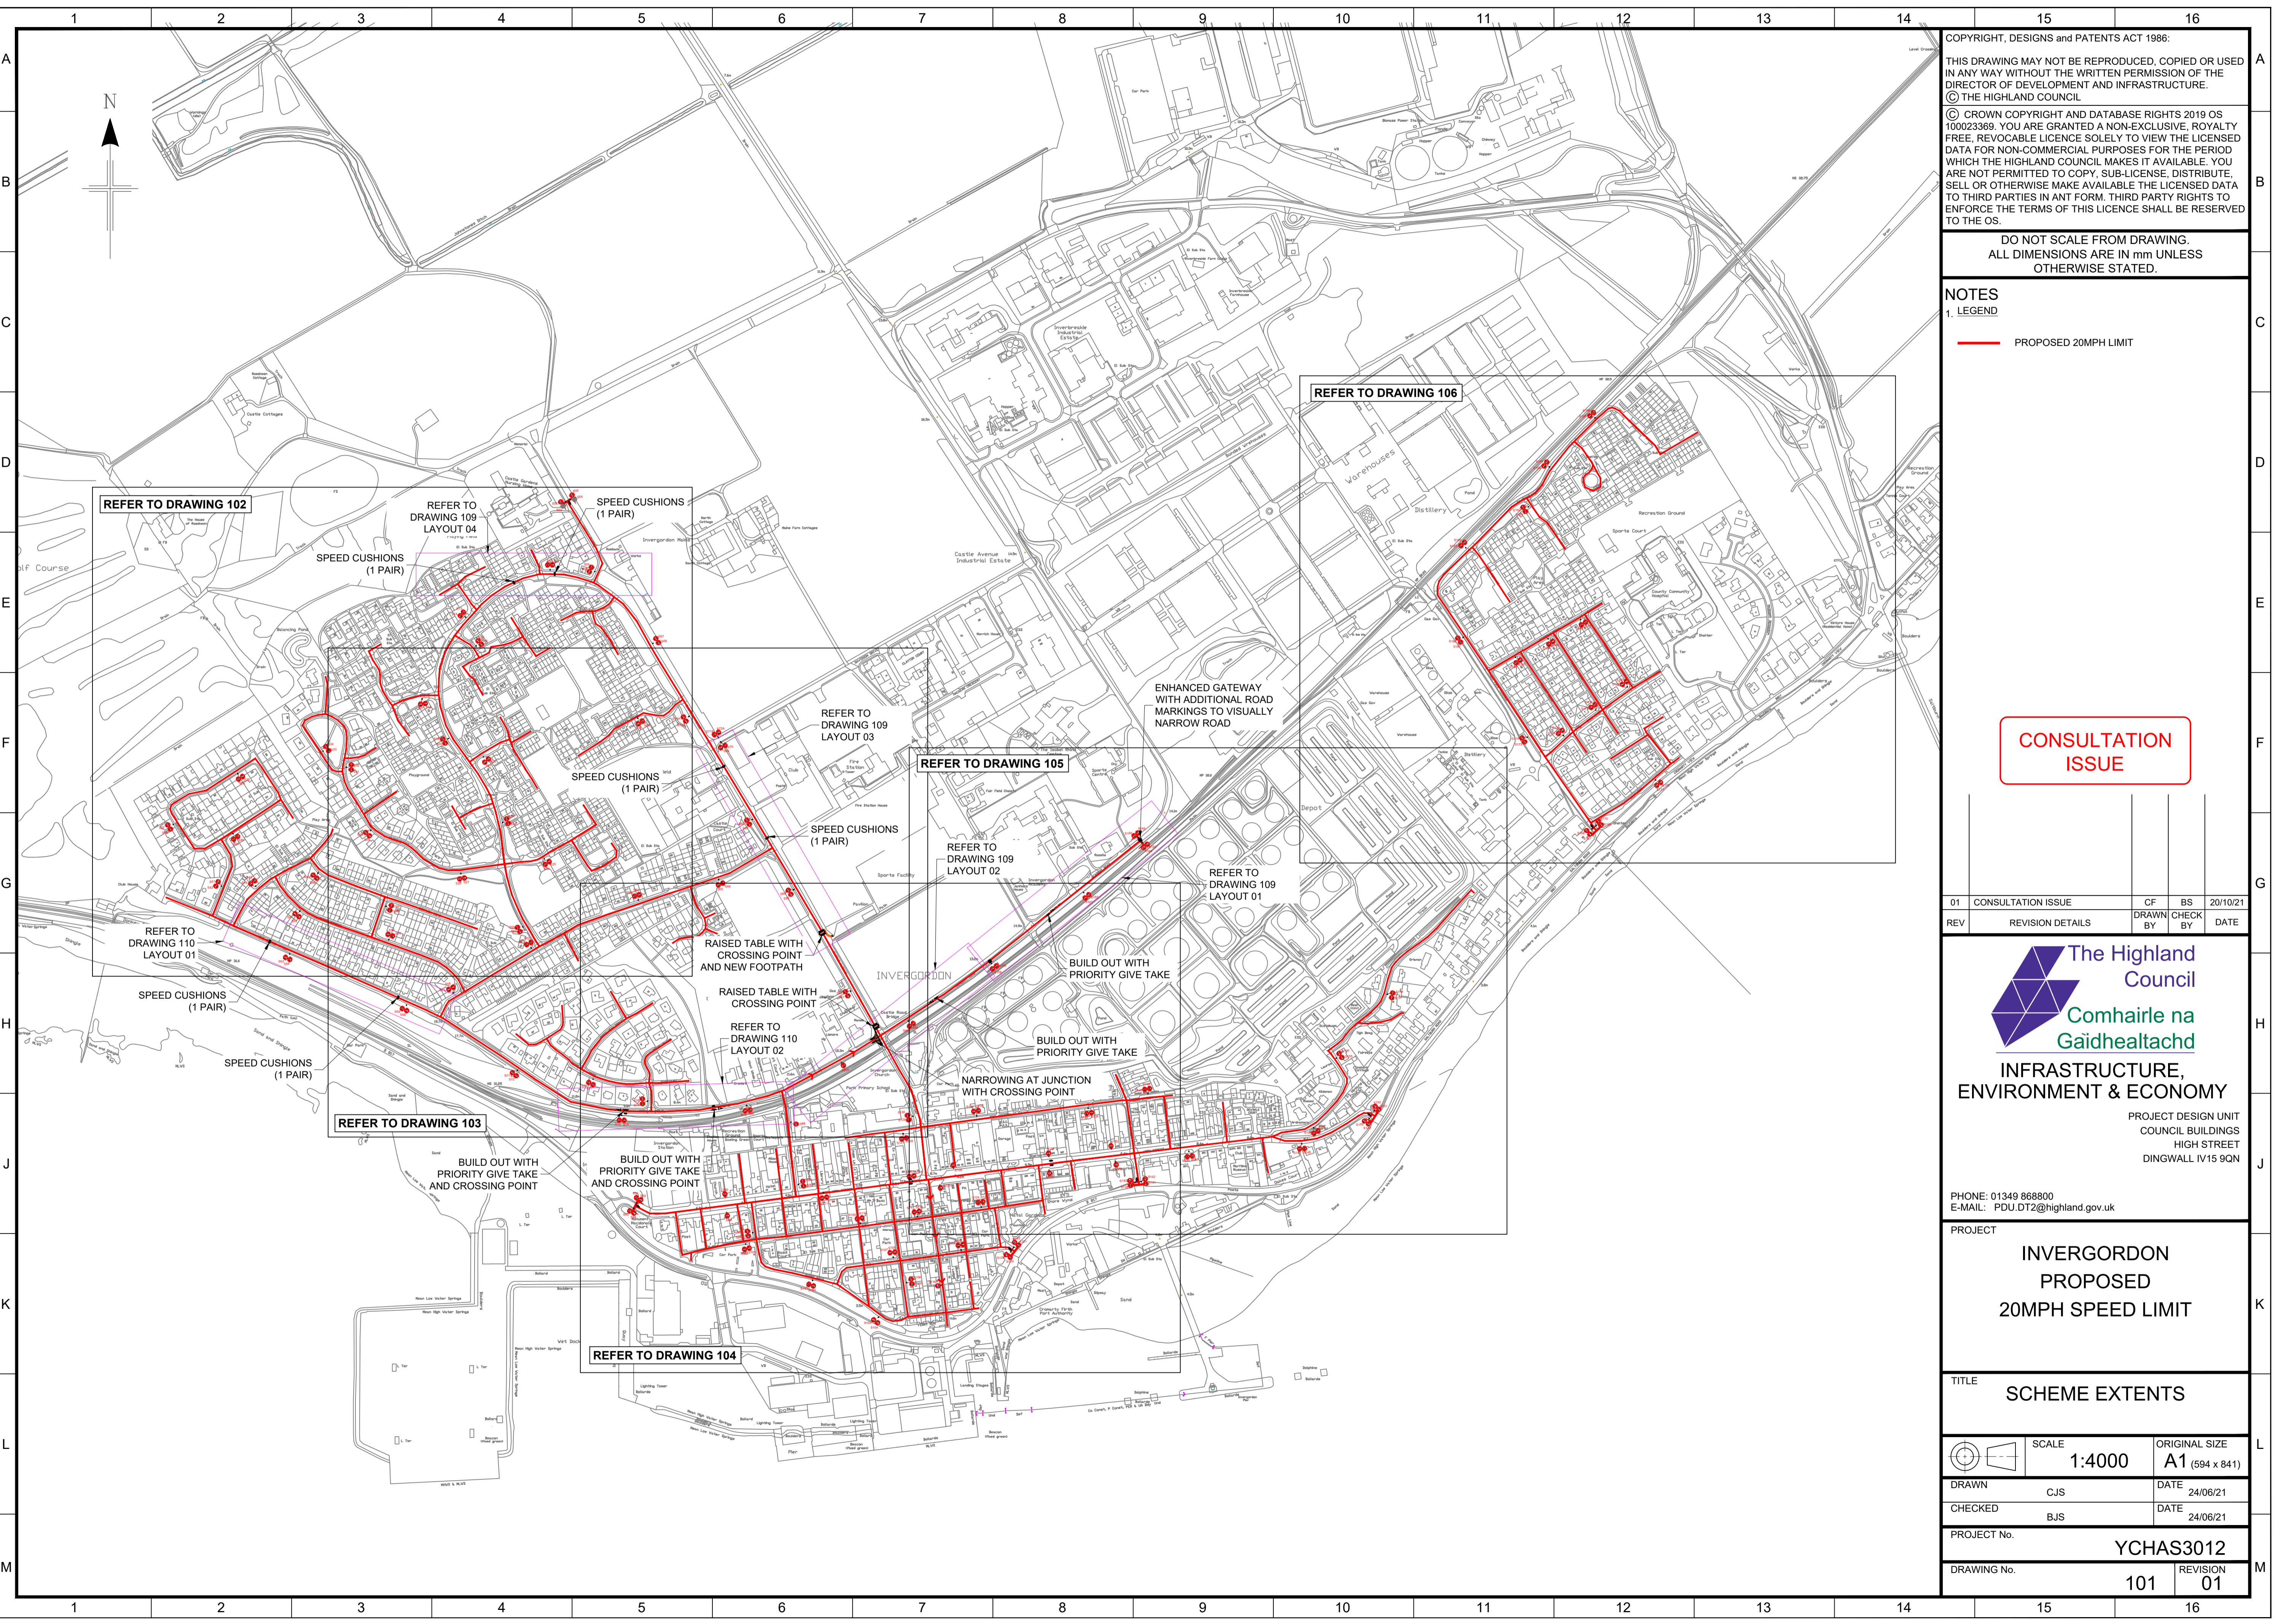

COPYRIGHT, DESIGNS and PATENTS ACT 1988:
 THIS DRAWING MAY NOT BE REPRODUCED, COPIED OR USED IN ANY WAY WITHOUT THE WRITTEN PERMISSION OF THE DIRECTOR OF DEVELOPMENT AND INFRASTRUCTURE.
 © THE HIGHLAND COUNCIL
 © CROWN COPYRIGHT AND DATABASE RIGHTS 2019 OS 100023369. YOU ARE GRANTED A NON-EXCLUSIVE, ROYALTY FREE, REVOCABLE LICENCE SOLELY TO VIEW THE LICENSED DATA FOR NON-COMMERCIAL PURPOSES FOR THE PERIOD WHICH THE HIGHLAND COUNCIL MAKES IT AVAILABLE. YOU ARE NOT PERMITTED TO COPY, SUB-LICENSE, DISTRIBUTE, SELL OR OTHERWISE MAKE AVAILABLE THE LICENSED DATA TO THIRD PARTIES IN ANY FORM. THIRD PARTY RIGHTS TO ENFORCE THE TERMS OF THIS LICENCE SHALL BE RESERVED TO THE OS.

DO NOT SCALE FROM DRAWING.
 ALL DIMENSIONS ARE IN mm UNLESS OTHERWISE STATED.

NOTES
 1. LEGEND
 — PROPOSED 20MPH LIMIT

**CONSULTATION
ISSUE**


01	CONSULTATION ISSUE	CF	BS	20/10/21
REV	REVISION DETAILS	DRAWN BY	CHECK BY	DATE


The Highland Council
 Comhairle na Gàidhealtachd
**INFRASTRUCTURE,
 ENVIRONMENT & ECONOMY**
 PROJECT DESIGN UNIT
 COUNCIL BUILDINGS
 HIGH STREET
 DINGWALL IV15 9QN

PHONE: 01349 868800
 E-MAIL: PDU.DT2@highland.gov.uk

PROJECT
**INVERGORDON
 PROPOSED
 20MPH SPEED LIMIT**

TITLE
SCHEME EXTENTS

	SCALE	ORIGINAL SIZE
	1:4000	A1 (594 x 841)
DRAWN	CJS	DATE 24/06/21
CHECKED	BJS	DATE 24/06/21
PROJECT No.	YCHAS3012	
DRAWING No.	101	REVISION 01