




T:\001\_Design Team 2003\_Small\_Schemes\_Projects\HAS3001 Safer Routes To School\2024 - 2025 Schemes\Smithton PS-YCHV\3018\2 DRAWINGS\CAD\LIVE\YCHV3018\_Smithton LIVE\_01.dwg 08/05/2024 ANSI A (8.50 x 11.00 inches)

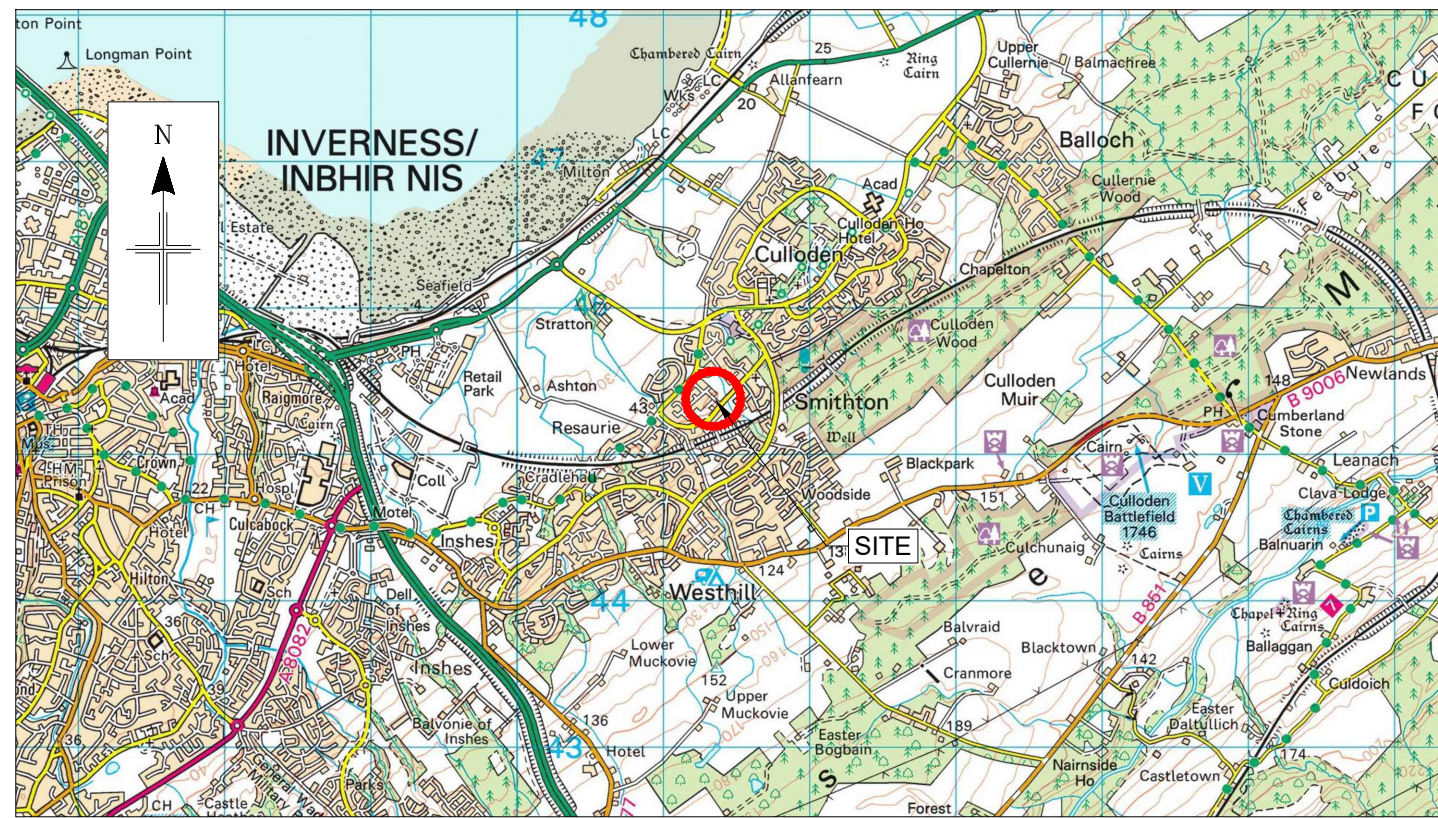

LOCATION PLAN  
SCALE 1:50,000

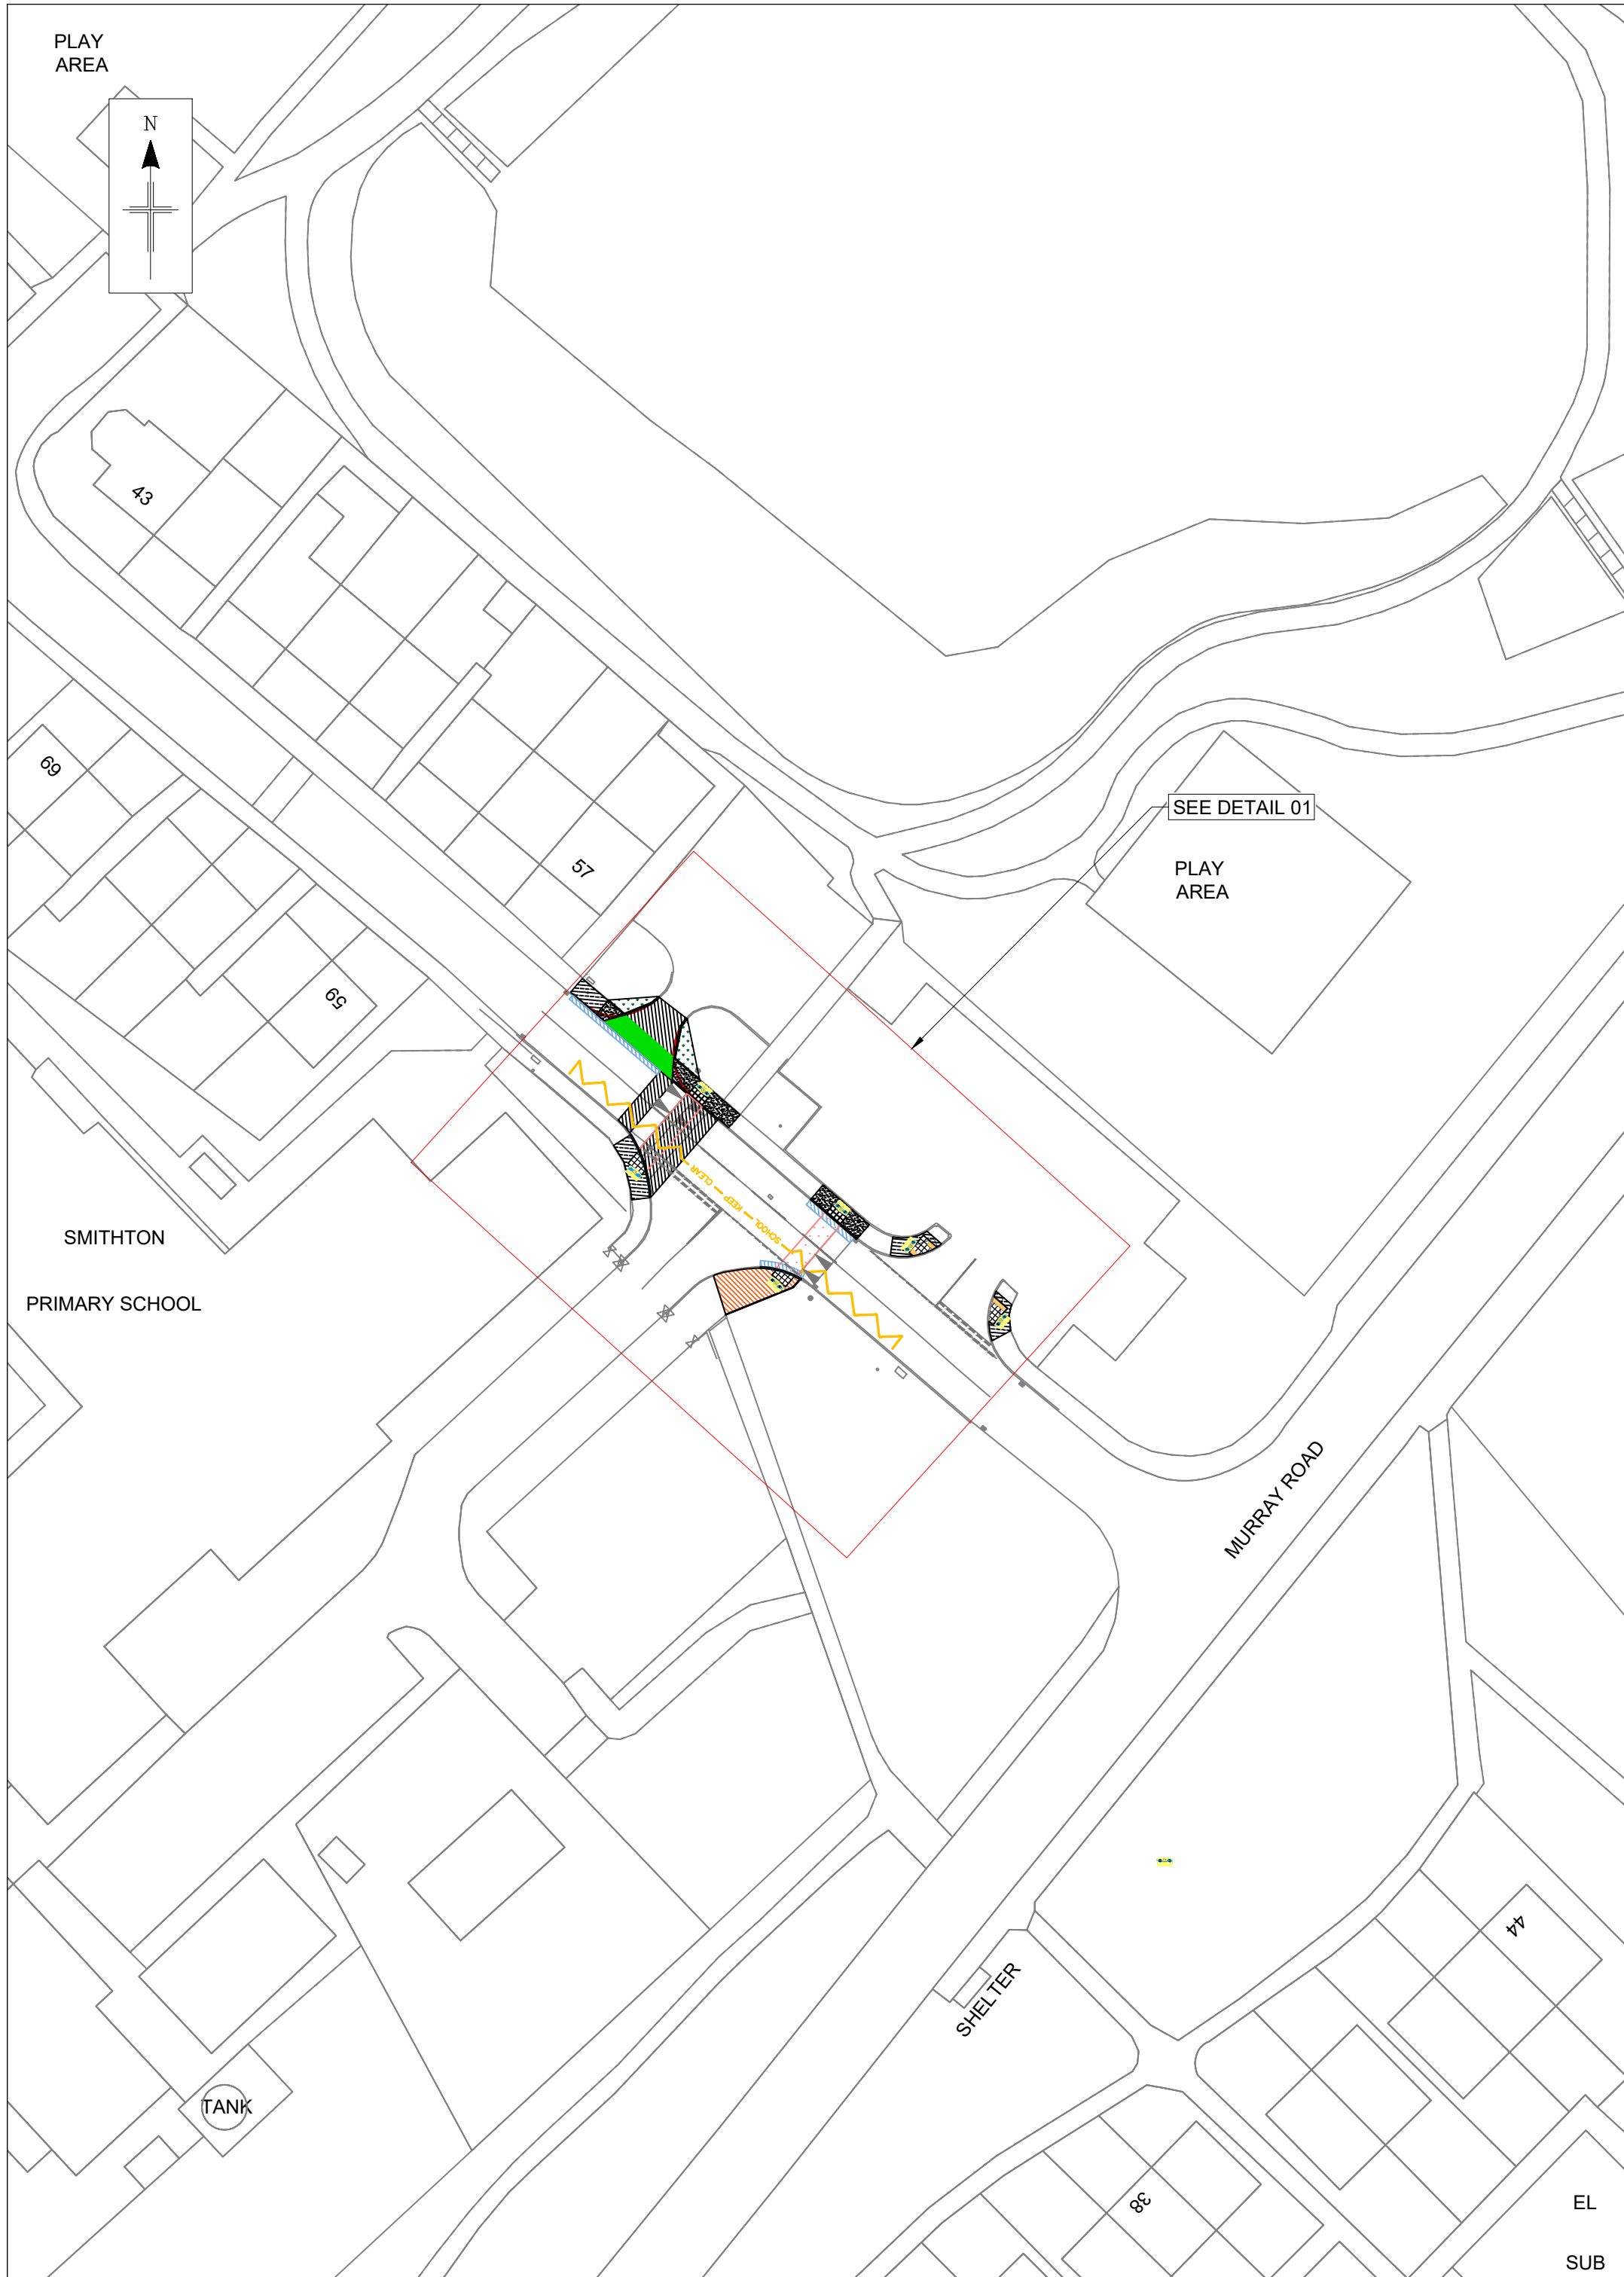

GENERAL LAYOUT  
SCALE 1:500

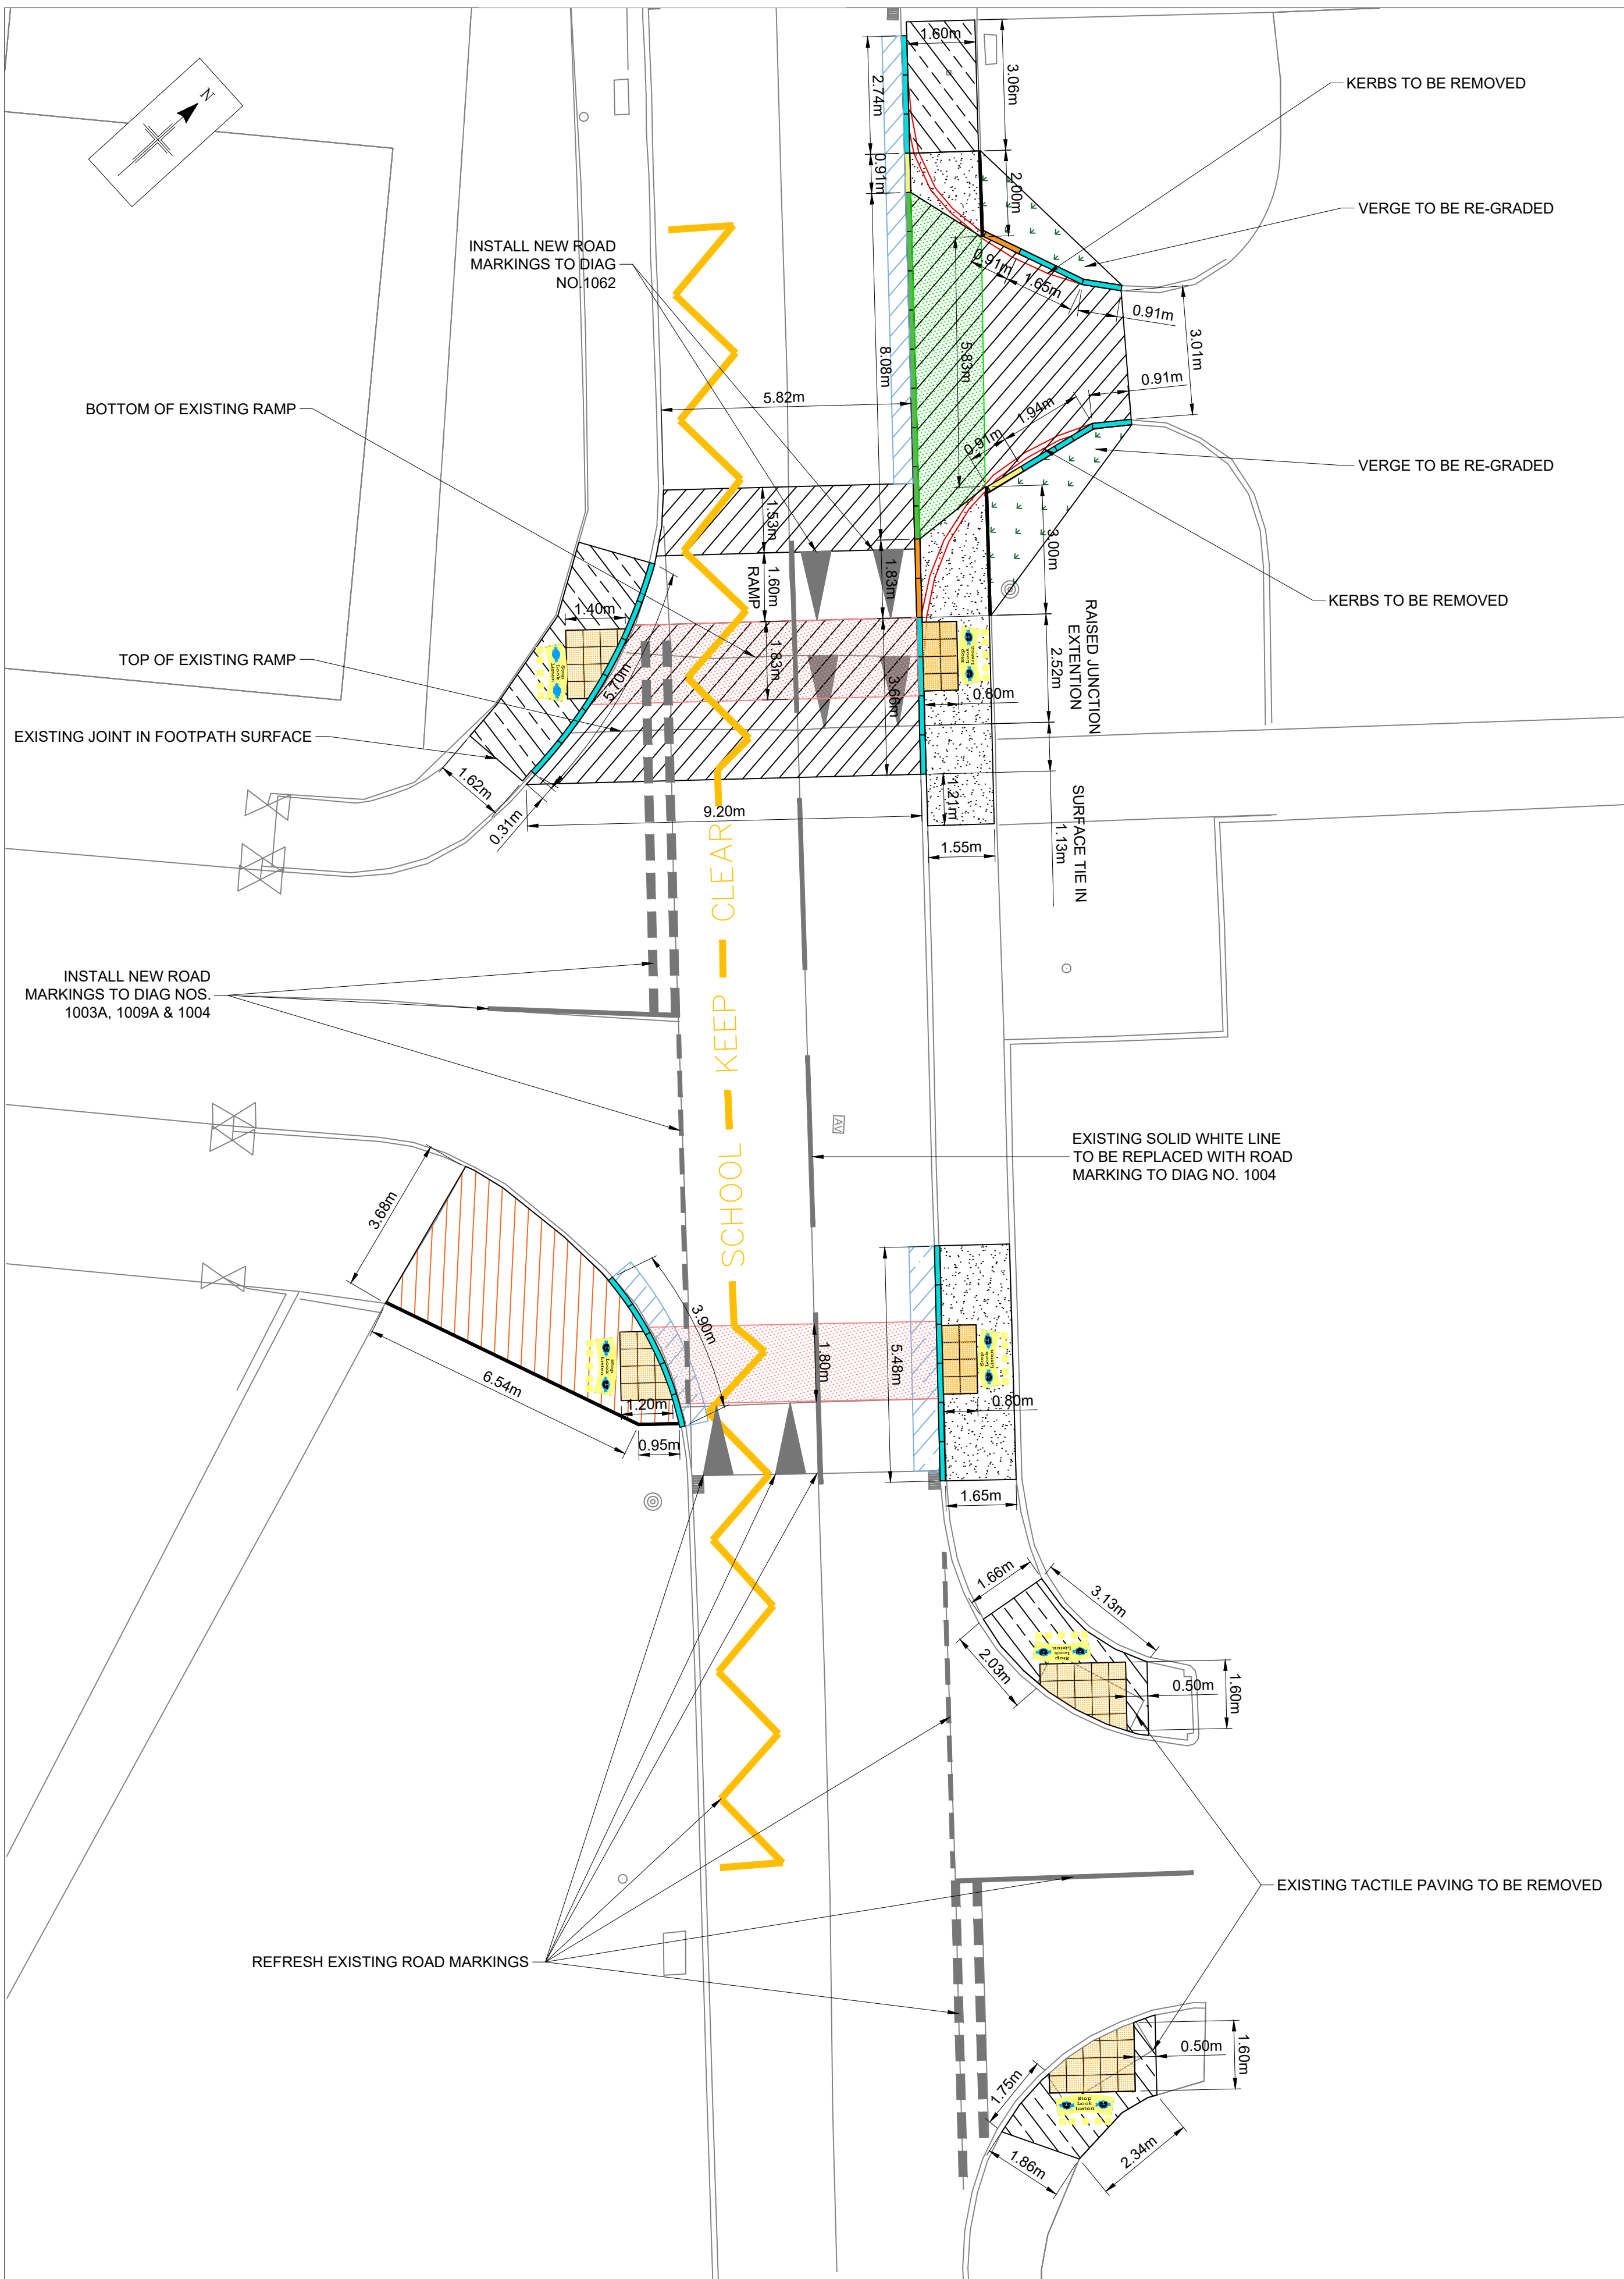

DETAIL 01  
SCALE 1:100

COPYRIGHT, DESIGNS and PATENTS ACT 1988:

THIS DRAWING MAY NOT BE REPRODUCED, COPIED OR USED IN ANY WAY WITHOUT THE WRITTEN PERMISSION OF THE DIRECTOR OF DEVELOPMENT AND INFRASTRUCTURE.  
© THE HIGHLAND COUNCIL

© CROWN COPYRIGHT AND DATABASE RIGHTS 2019 OS 100023389. YOU ARE GRANTED A NON-EXCLUSIVE, ROYALTY FREE, REVOCABLE LICENCE SOLELY TO VIEW THE LICENSED DATA FOR NON-COMMERCIAL PURPOSES FOR THE PERIOD WHICH THE HIGHLAND COUNCIL MAKES IT AVAILABLE. YOU ARE NOT PERMITTED TO COPY, SUB-LICENSE, DISTRIBUTE, SELL OR OTHERWISE MAKE AVAILABLE THE LICENSED DATA TO THIRD PARTIES IN ANY FORM. THIRD PARTY RIGHTS TO ENFORCE THE TERMS OF THIS LICENCE SHALL BE RESERVED TO THE OS.

DO NOT SCALE FROM DRAWING.  
ALL DIMENSIONS ARE IN mm UNLESS OTHERWISE STATED.

#### NOTES

##### 1. LEGEND

- HB2 - HALF BATTERED KERB
- BN3 - BULL NOSED KERB
- DR1 - DROP KERB RHS
- DDR1 - DOUBLE DROP KERB RHS
- DL1 - DROP KERB LHS
- EF - EDGING KERB
- 400x400 TACTILE PAVING (BUFF)
- FOOTPATH TO BE RE-GRADED
- FOOTPATH TO BE RESURFACED
- PROPOSED FOOTPATH SURFACE
- CARRIAGEWAY TO BE RESURFACED
- CARRIAGEWAY TIE IN (450mm MIN)
- CARRIAGEWAY TIE IN AT RAISED TABLE (650mm MIN)
- THERMOPLASTIC SURFACING (RED)
- THERMOPLASTIC SURFACING (GREEN)
- THERMOPLASTIC 'STOP LOOK LISTEN' MARKINGS

CONSULTATION  
ISSUE

01	CONSULTATION ISSUE	CF	BS	08/05/24
REV	REVISION DETAILS	DRAWN BY	CHECK BY	DATE



PROJECT DESIGN UNIT  
COUNCIL BUILDINGS  
HIGH STREET  
DINGWALL IV15 9QN

PHONE: 01349 868800  
E-MAIL: PDU.DT2@highland.gov.uk

PROJECT  
**CYCLING, WALKING AND  
SAFER STREETS AT  
SMITHTON  
PRIMARY SCHOOL**

TITLE  
**IMPROVEMENTS TO  
CROSSING POINTS**

	SCALE <b>AS SHOWN</b>	ORIGINAL SIZE <b>A1</b> (594 x 841)
DRAWN CF	DATE 30/04/24	
CHECKED BS	DATE 08/05/24	
PROJECT No.	<b>200235</b>	
DRAWING No.	<b>202</b>	REVISION <b>01</b>