



T:\001_Design Team 2003_Small_Schemes_Projects\HMS001 Safer Routes To School\2025 - 2026 Schemes\Keiss PS - 2006742 DRAWINGS\CAD\LIVE\200674_Keiss_LIVE_01.dwg 03/04/2025 ANSI A (8.50 x 11.00 inches)




LOCATION PLAN
SCALE 1:50,000

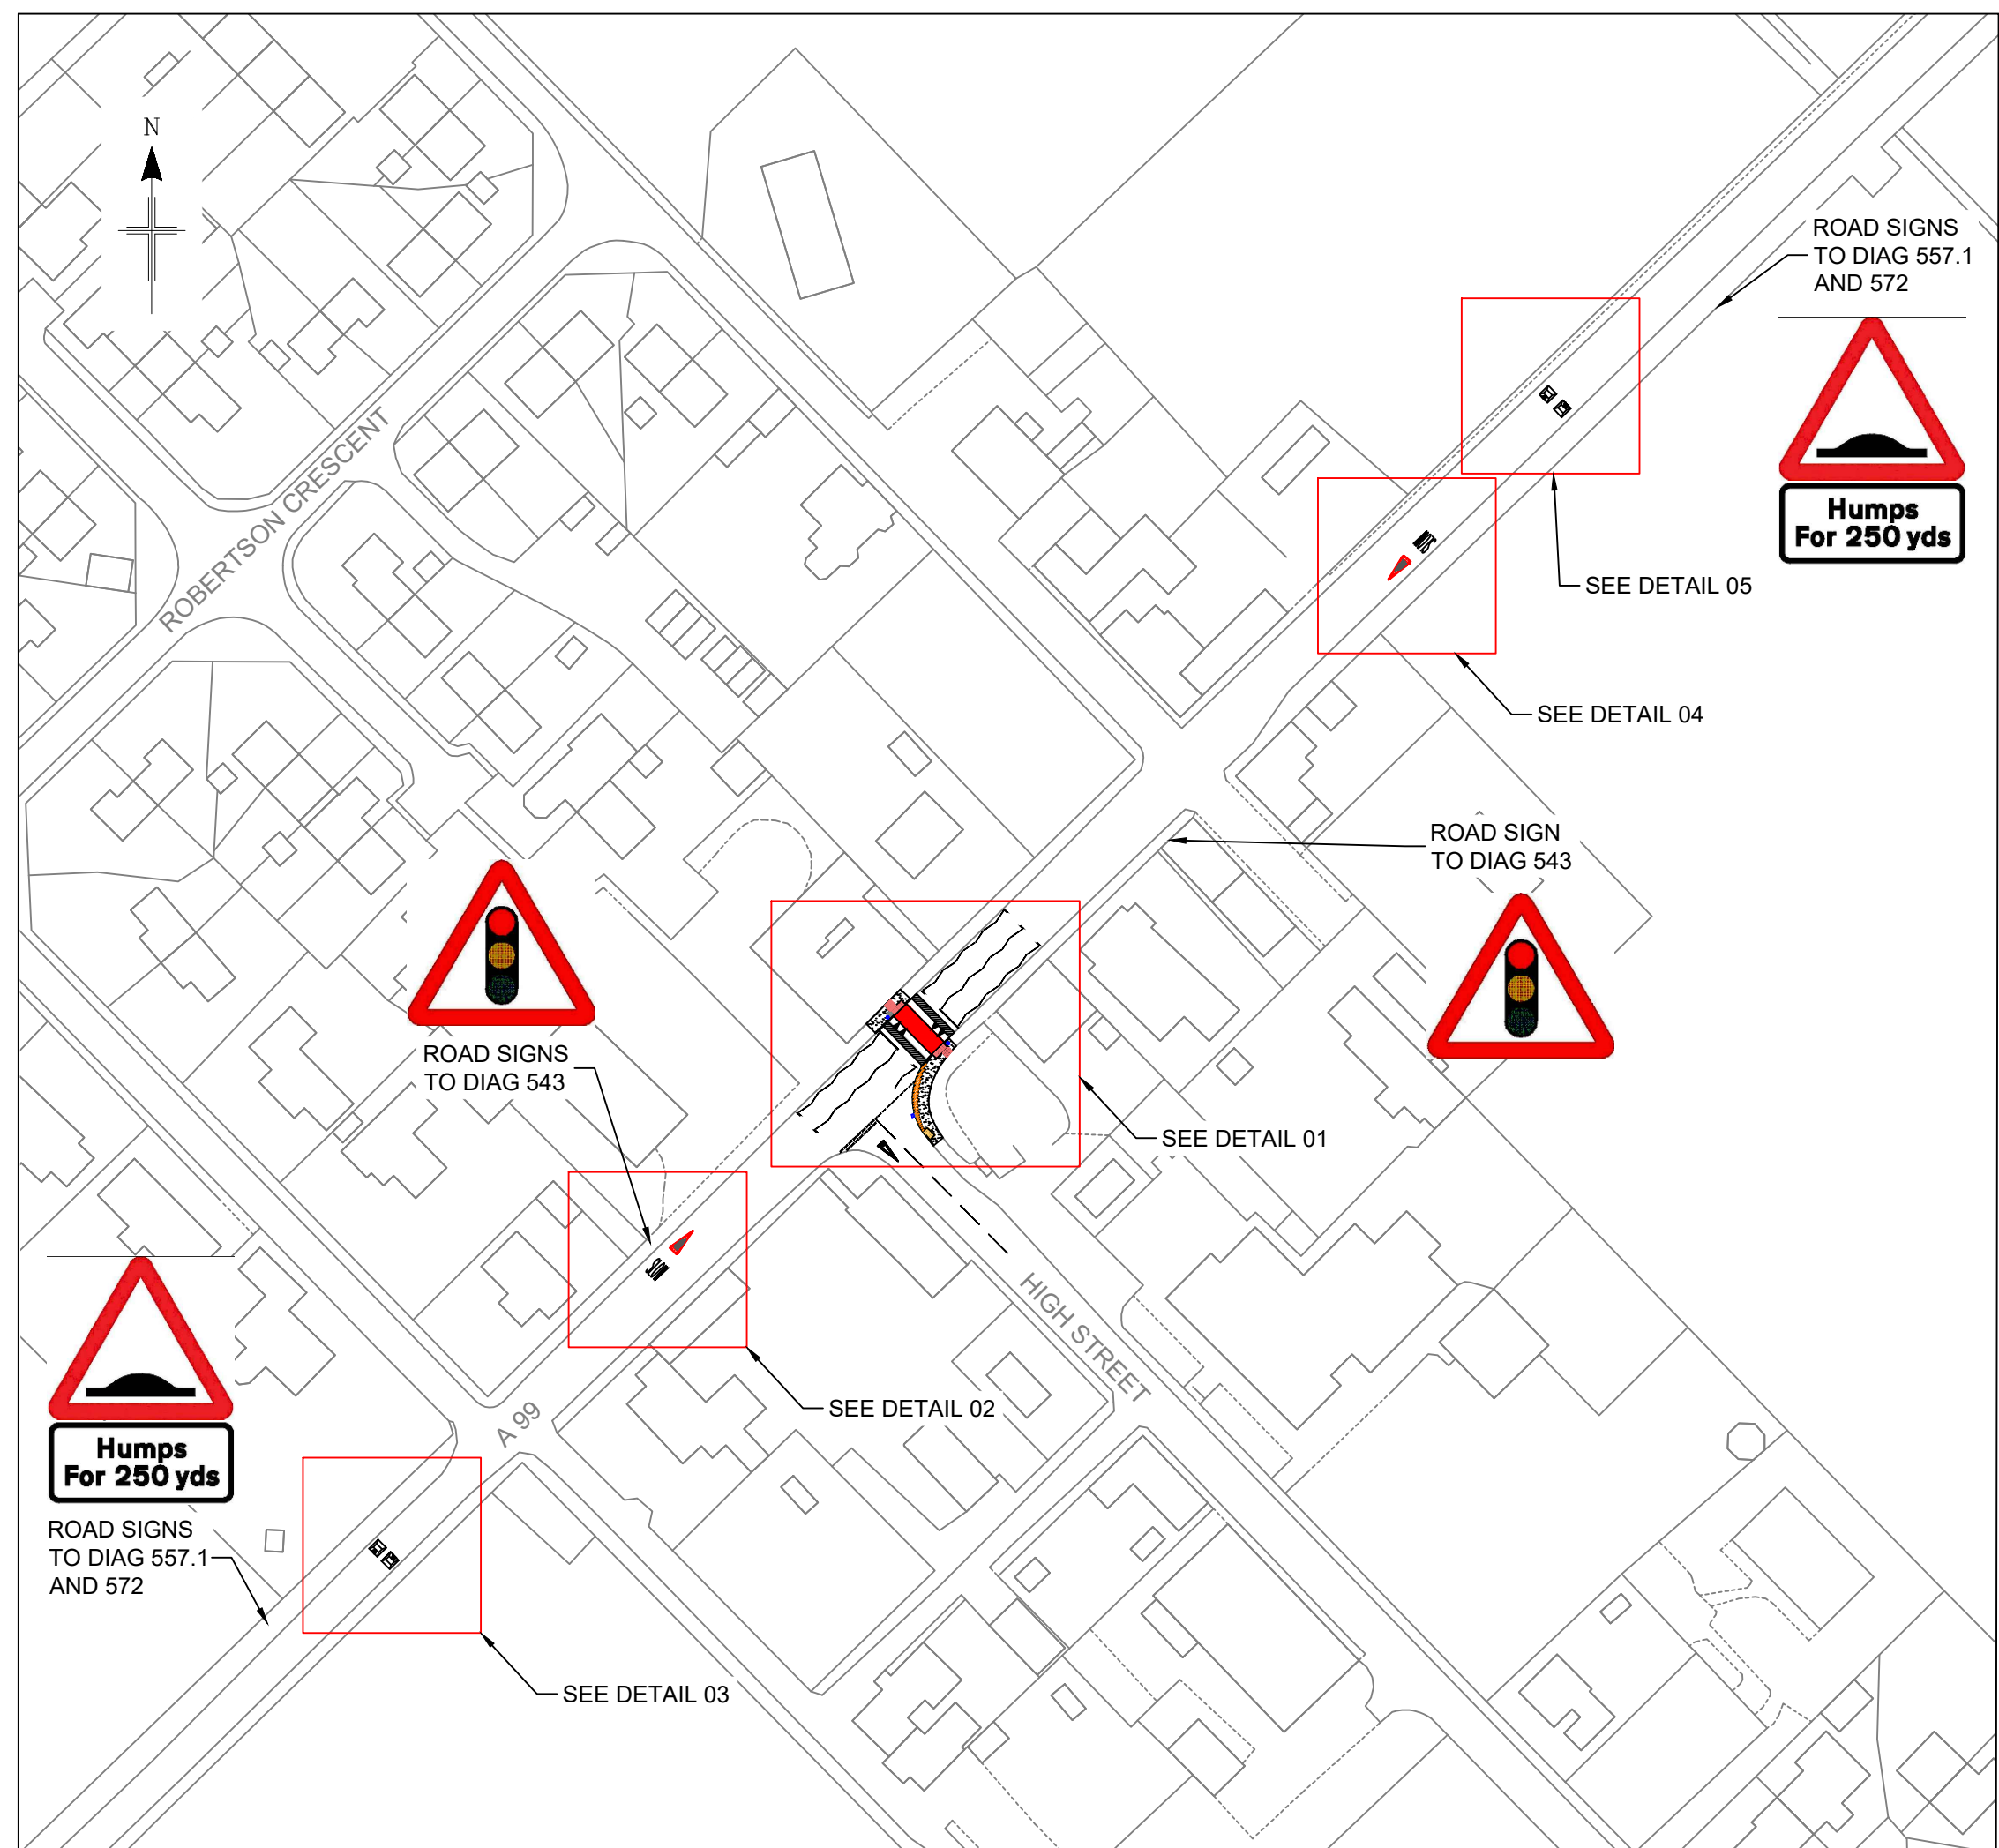


GENERAL LAYOUT
SCALE 1:500

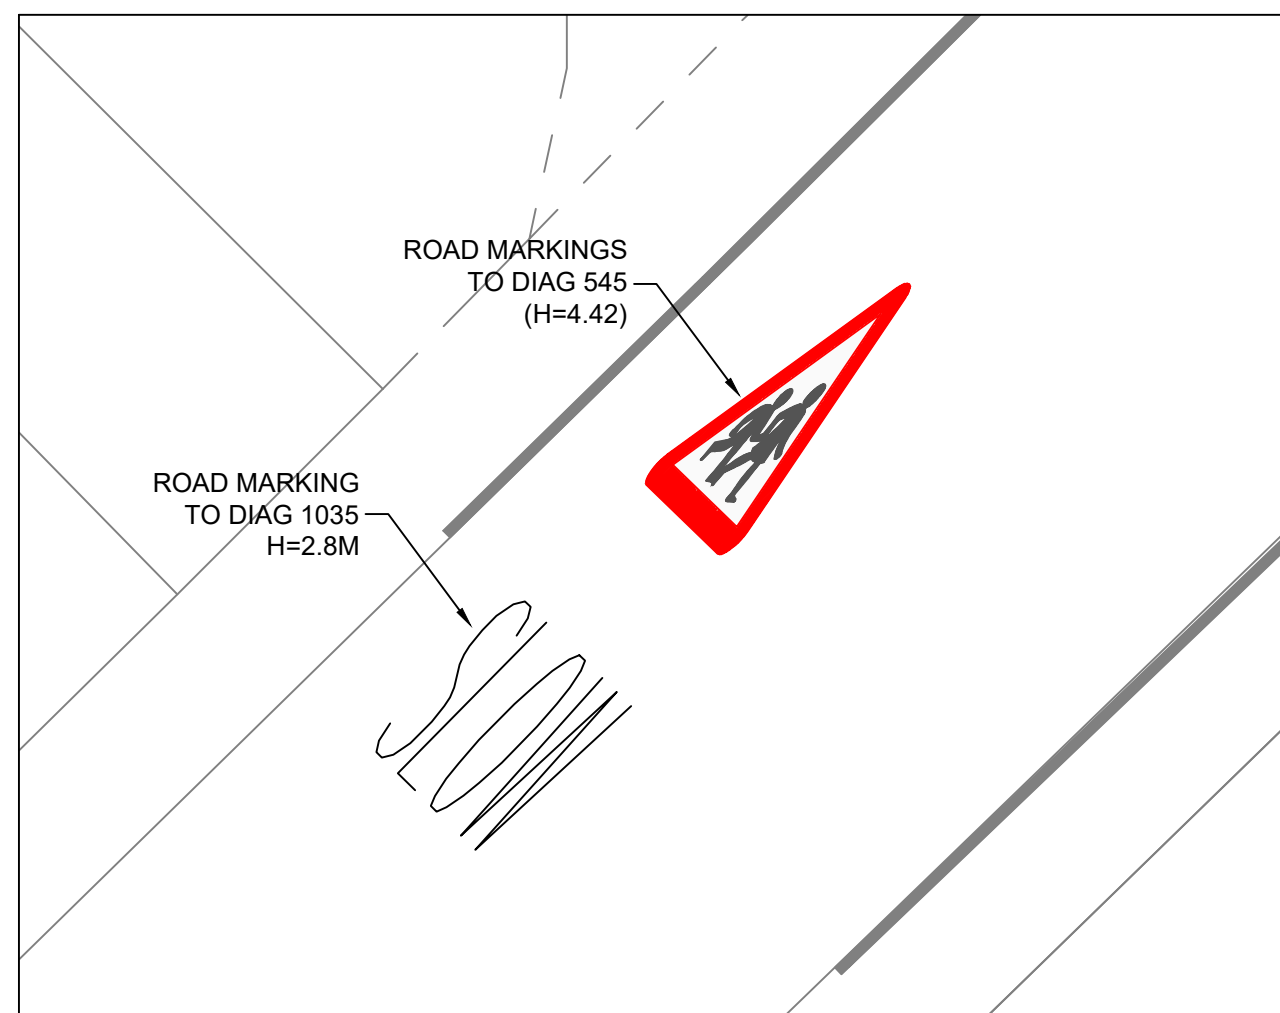


DETAIL 02
SCALE 1:100

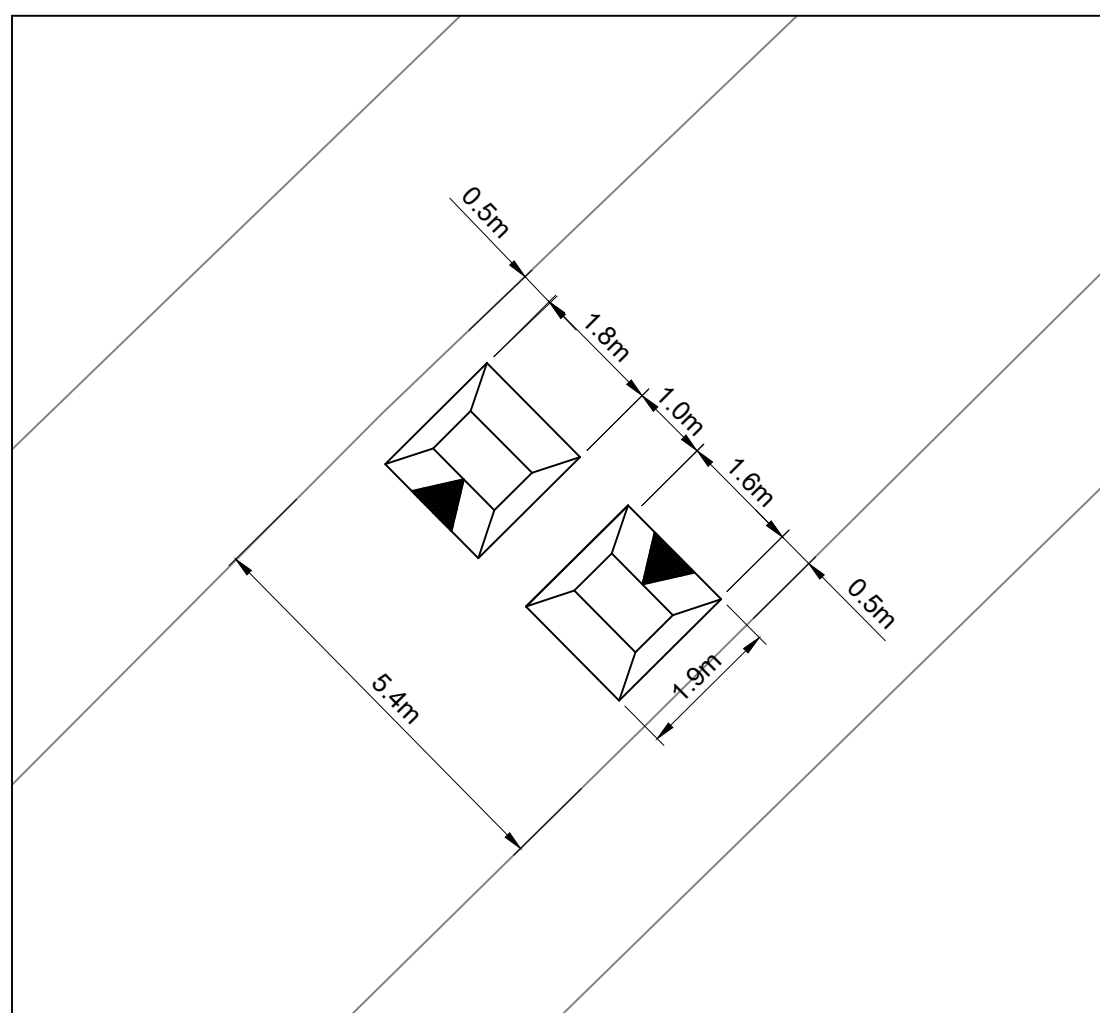


DETAIL 03
SCALE 1:100

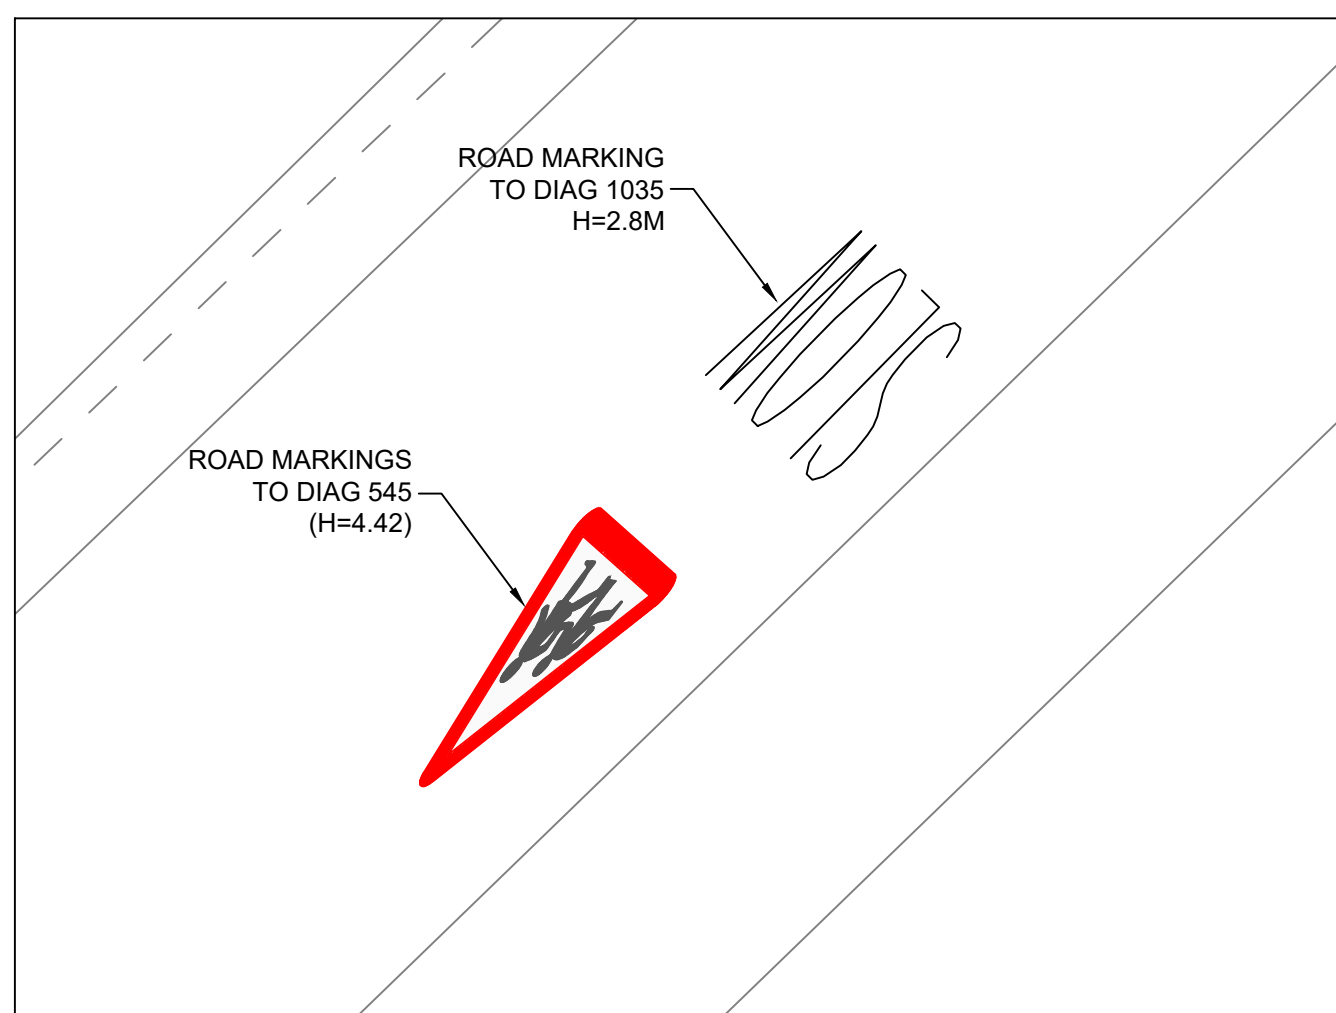

DETAIL 04
SCALE 1:100

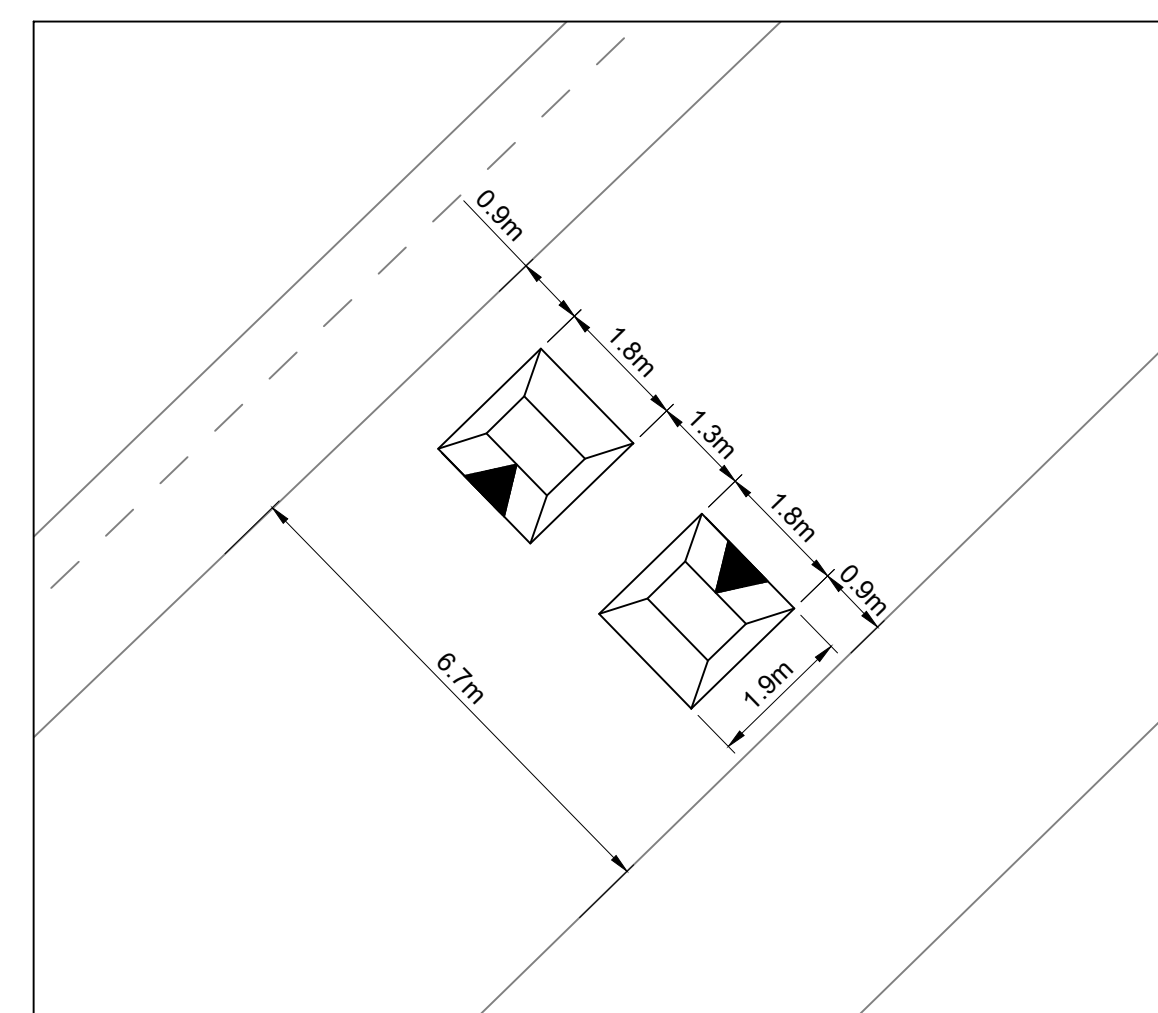

DETAIL 05
SCALE 1:100

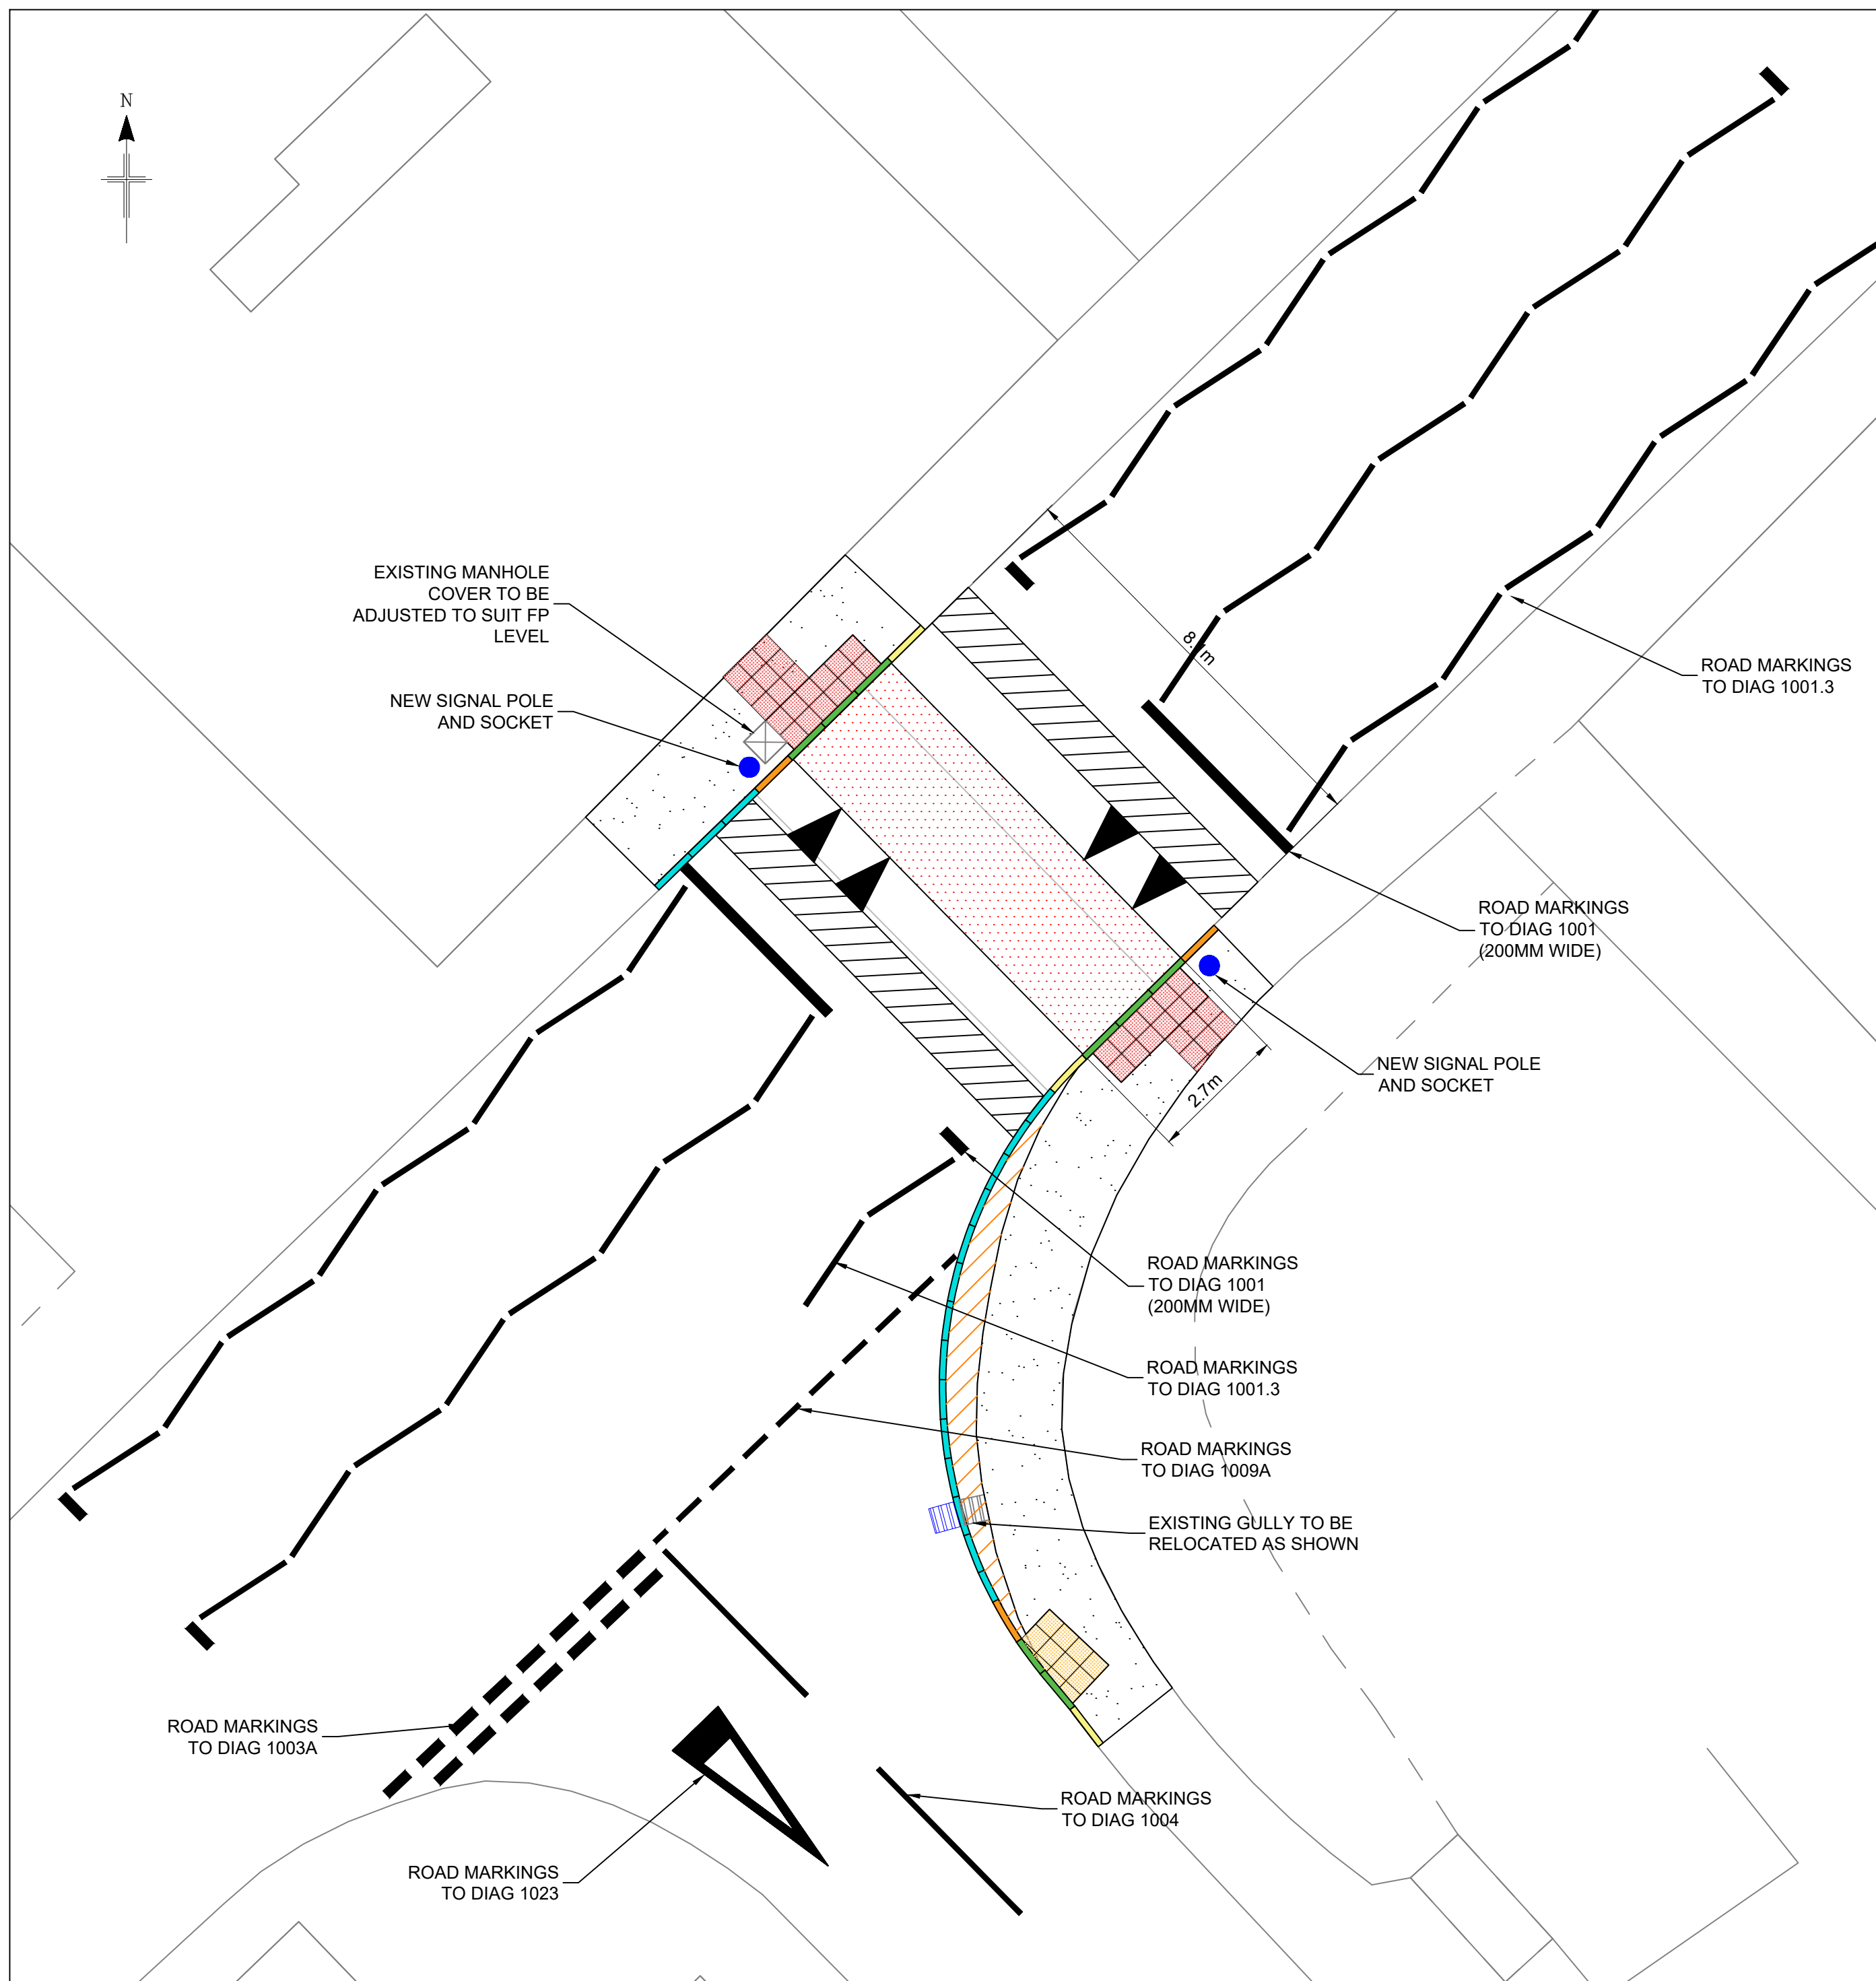

DETAIL 01
SCALE 1:100

COPYRIGHT, DESIGNS and PATENTS ACT 1988:
THIS DRAWING MAY NOT BE REPRODUCED, COPIED OR USED IN ANY WAY WITHOUT THE WRITTEN PERMISSION OF THE DIRECTOR OF DEVELOPMENT AND INFRASTRUCTURE.
© THE HIGHLAND COUNCIL
© CROWN COPYRIGHT AND DATABASE RIGHTS 2023 OS AC0000849432. YOU ARE GRANTED A NON-EXCLUSIVE, ROYALTY FREE, REVOCABLE LICENCE SOLELY TO VIEW THE LICENSED DATA FOR NON-COMMERCIAL PURPOSES FOR THE PERIOD WHICH THE HIGHLAND COUNCIL MAKES IT AVAILABLE. YOU ARE NOT PERMITTED TO COPY, SUB-LICENSE, DISTRIBUTE, SELL OR OTHERWISE MAKE AVAILABLE THE LICENSED DATA TO THIRD PARTIES IN ANY FORM. THIRD PARTY RIGHTS TO ENFORCE THE TERMS OF THIS LICENCE SHALL BE RESERVED TO THE OS.

DO NOT SCALE FROM DRAWING.
ALL DIMENSIONS ARE IN mm UNLESS OTHERWISE STATED.

NOTES

1. LEGEND

- 400x400 TACTILE PAVING (RED)
- THERMOPLASTIC SURFACING (RED)

CONSULTATION
ISSUE

| | | | | |
|-----|--------------------|----------|----------|----------|
| 01 | CONSULTATION ISSUE | ALG | BS | 03/04/25 |
| REV | REVISION DETAILS | DRAWN BY | CHECK BY | DATE |



INFRASTRUCTURE,
ENVIRONMENT & ECONOMY

PROJECT DESIGN UNIT
COUNCIL BUILDINGS
HIGH STREET
DINGWALL IV15 9QN

PHONE: 01349 868800
E-MAIL: PDU.DT2@highland.gov.uk

PROJECT

CYCLING, WALKING
AND SAFER STREETS
AT KEISS
PRIMARY SCHOOL

TITLE
OPTION 3 CONTROLLED RAISED
PEDESTRIAN CROSSING

| | | |
|---------------|--------------------|---------------------------------|
| | SCALE AS SHOWN | ORIGINAL SIZE A1 (594 x 841) |
| DRAWN ALG | DATE 03/04/2025 | |
| CHECKED BS | DATE 03/04/2025 | |

PROJECT No. 200674

DRAWING No. 101-OPTION 3 REVISION 01