
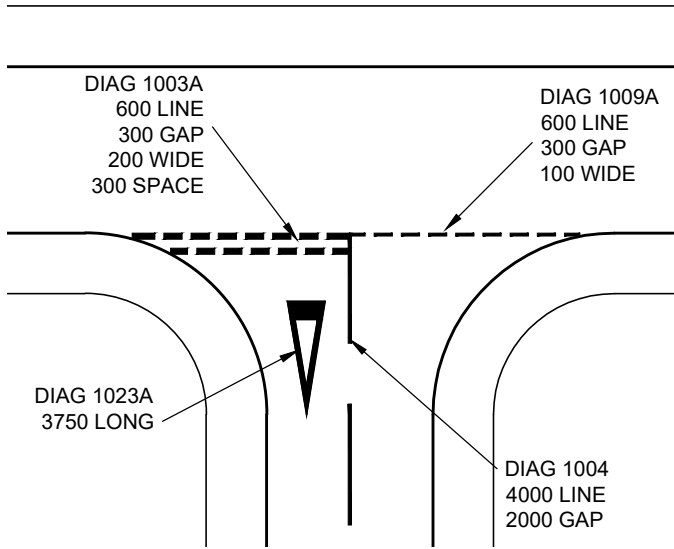


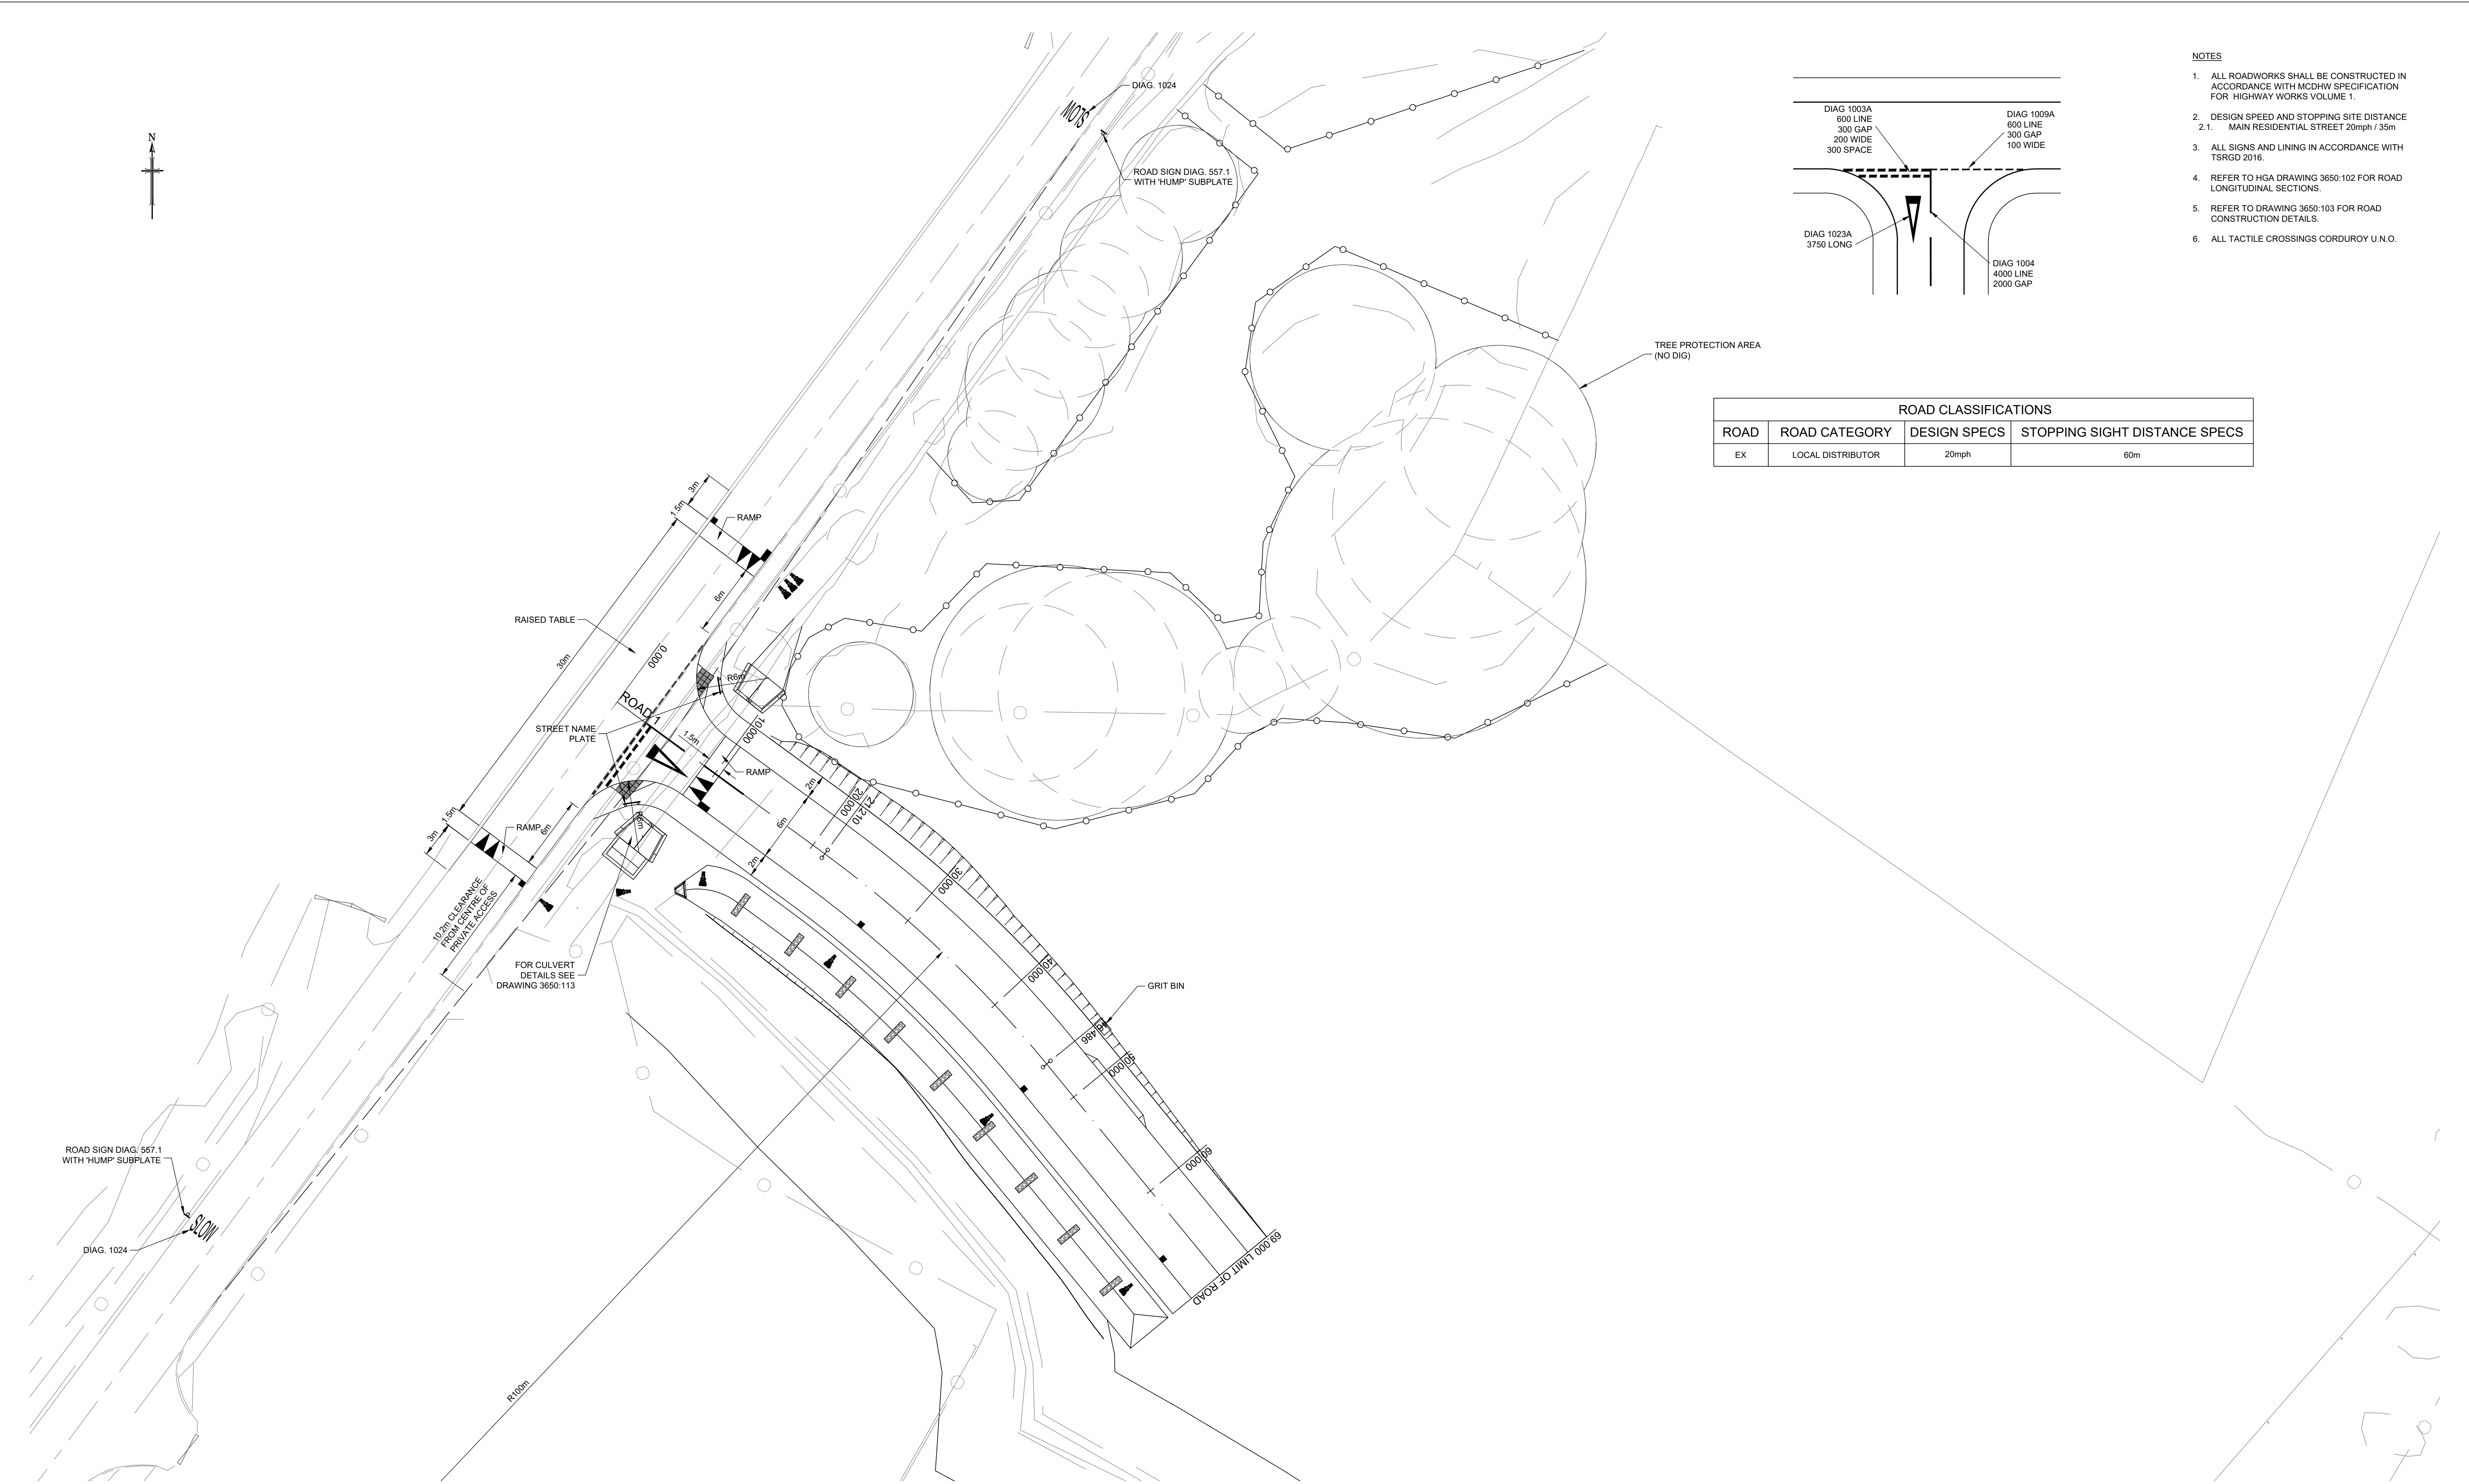

- NOTES**
- ALL ROADWORKS SHALL BE CONSTRUCTED IN ACCORDANCE WITH MCDHW SPECIFICATION FOR HIGHWAY WORKS VOLUME 1.
 - DESIGN SPEED AND STOPPING SITE DISTANCE
2.1. MAIN RESIDENTIAL STREET 20mph / 35m
 - ALL SIGNS AND LINING IN ACCORDANCE WITH TSRGD 2016.
 - REFER TO HGA DRAWING 3650:102 FOR ROAD LONGITUDINAL SECTIONS.
 - REFER TO DRAWING 3650:103 FOR ROAD CONSTRUCTION DETAILS.
 - ALL TACTILE CROSSINGS CORDUROY U.N.O.

ROAD CLASSIFICATIONS			
ROAD	ROAD CATEGORY	DESIGN SPECS	STOPPING SIGHT DISTANCE SPECS
EX	LOCAL DISTRIBUTOR	20mph	60m

Notes

DIHD24006-C0016-ZZ-XX-DR-C-001010 P

Revisions	Date	Drn.	Revisions	Date	Drn.
G ROAD 1 REVISED TO 6m WIDE.	10.02.23	PJ	M SWALE REVISED.	07.08.24	PJ
H RAISED TABLE REVISED TO 30m.	16.05.23	PJ	N MINOR REVISIONS.	24.09.24	PJ
I RAISED TABLE ON ROAD 1 REDUCED.	18.05.23	PJ	O RAISED TABLE REVISED.	29.01.25	PJ
J NOTES ADDED.	11.08.23	PJ	P RAISED TABLE REVISED. ISSUED FOR CONSTRUCTION.	12.02.25	PJ
K REVISED TO REFLECT HIGHLAND COUNCIL COMMENTS.	13.03.24	PJ			
L SOUTH-EAST SIDE OF RAISED TABLE REDUCED TO ALLOW 10m CLEARANCE FORM EXISTING ACCESS.	03.07.24	PJ			

THE HIGHLAND COUNCIL

CONSTRUCTION
DRAWING

consulting engineers
hga
HGA(UK) Ltd
Darach House
Stonefield Business Park
Inverness IV2 7PA
T: 01463 221717
F: 01463 224275
email: hga@hgagroup.co.uk

HOUSING DEVELOPMENT,
DORES

ROAD LAYOUT

Drawn: PJ
Date: FEB 2022

Scale: 1:500 (A1)
DO NOT SCALE

Drawing No. 3650:101
Revision P