


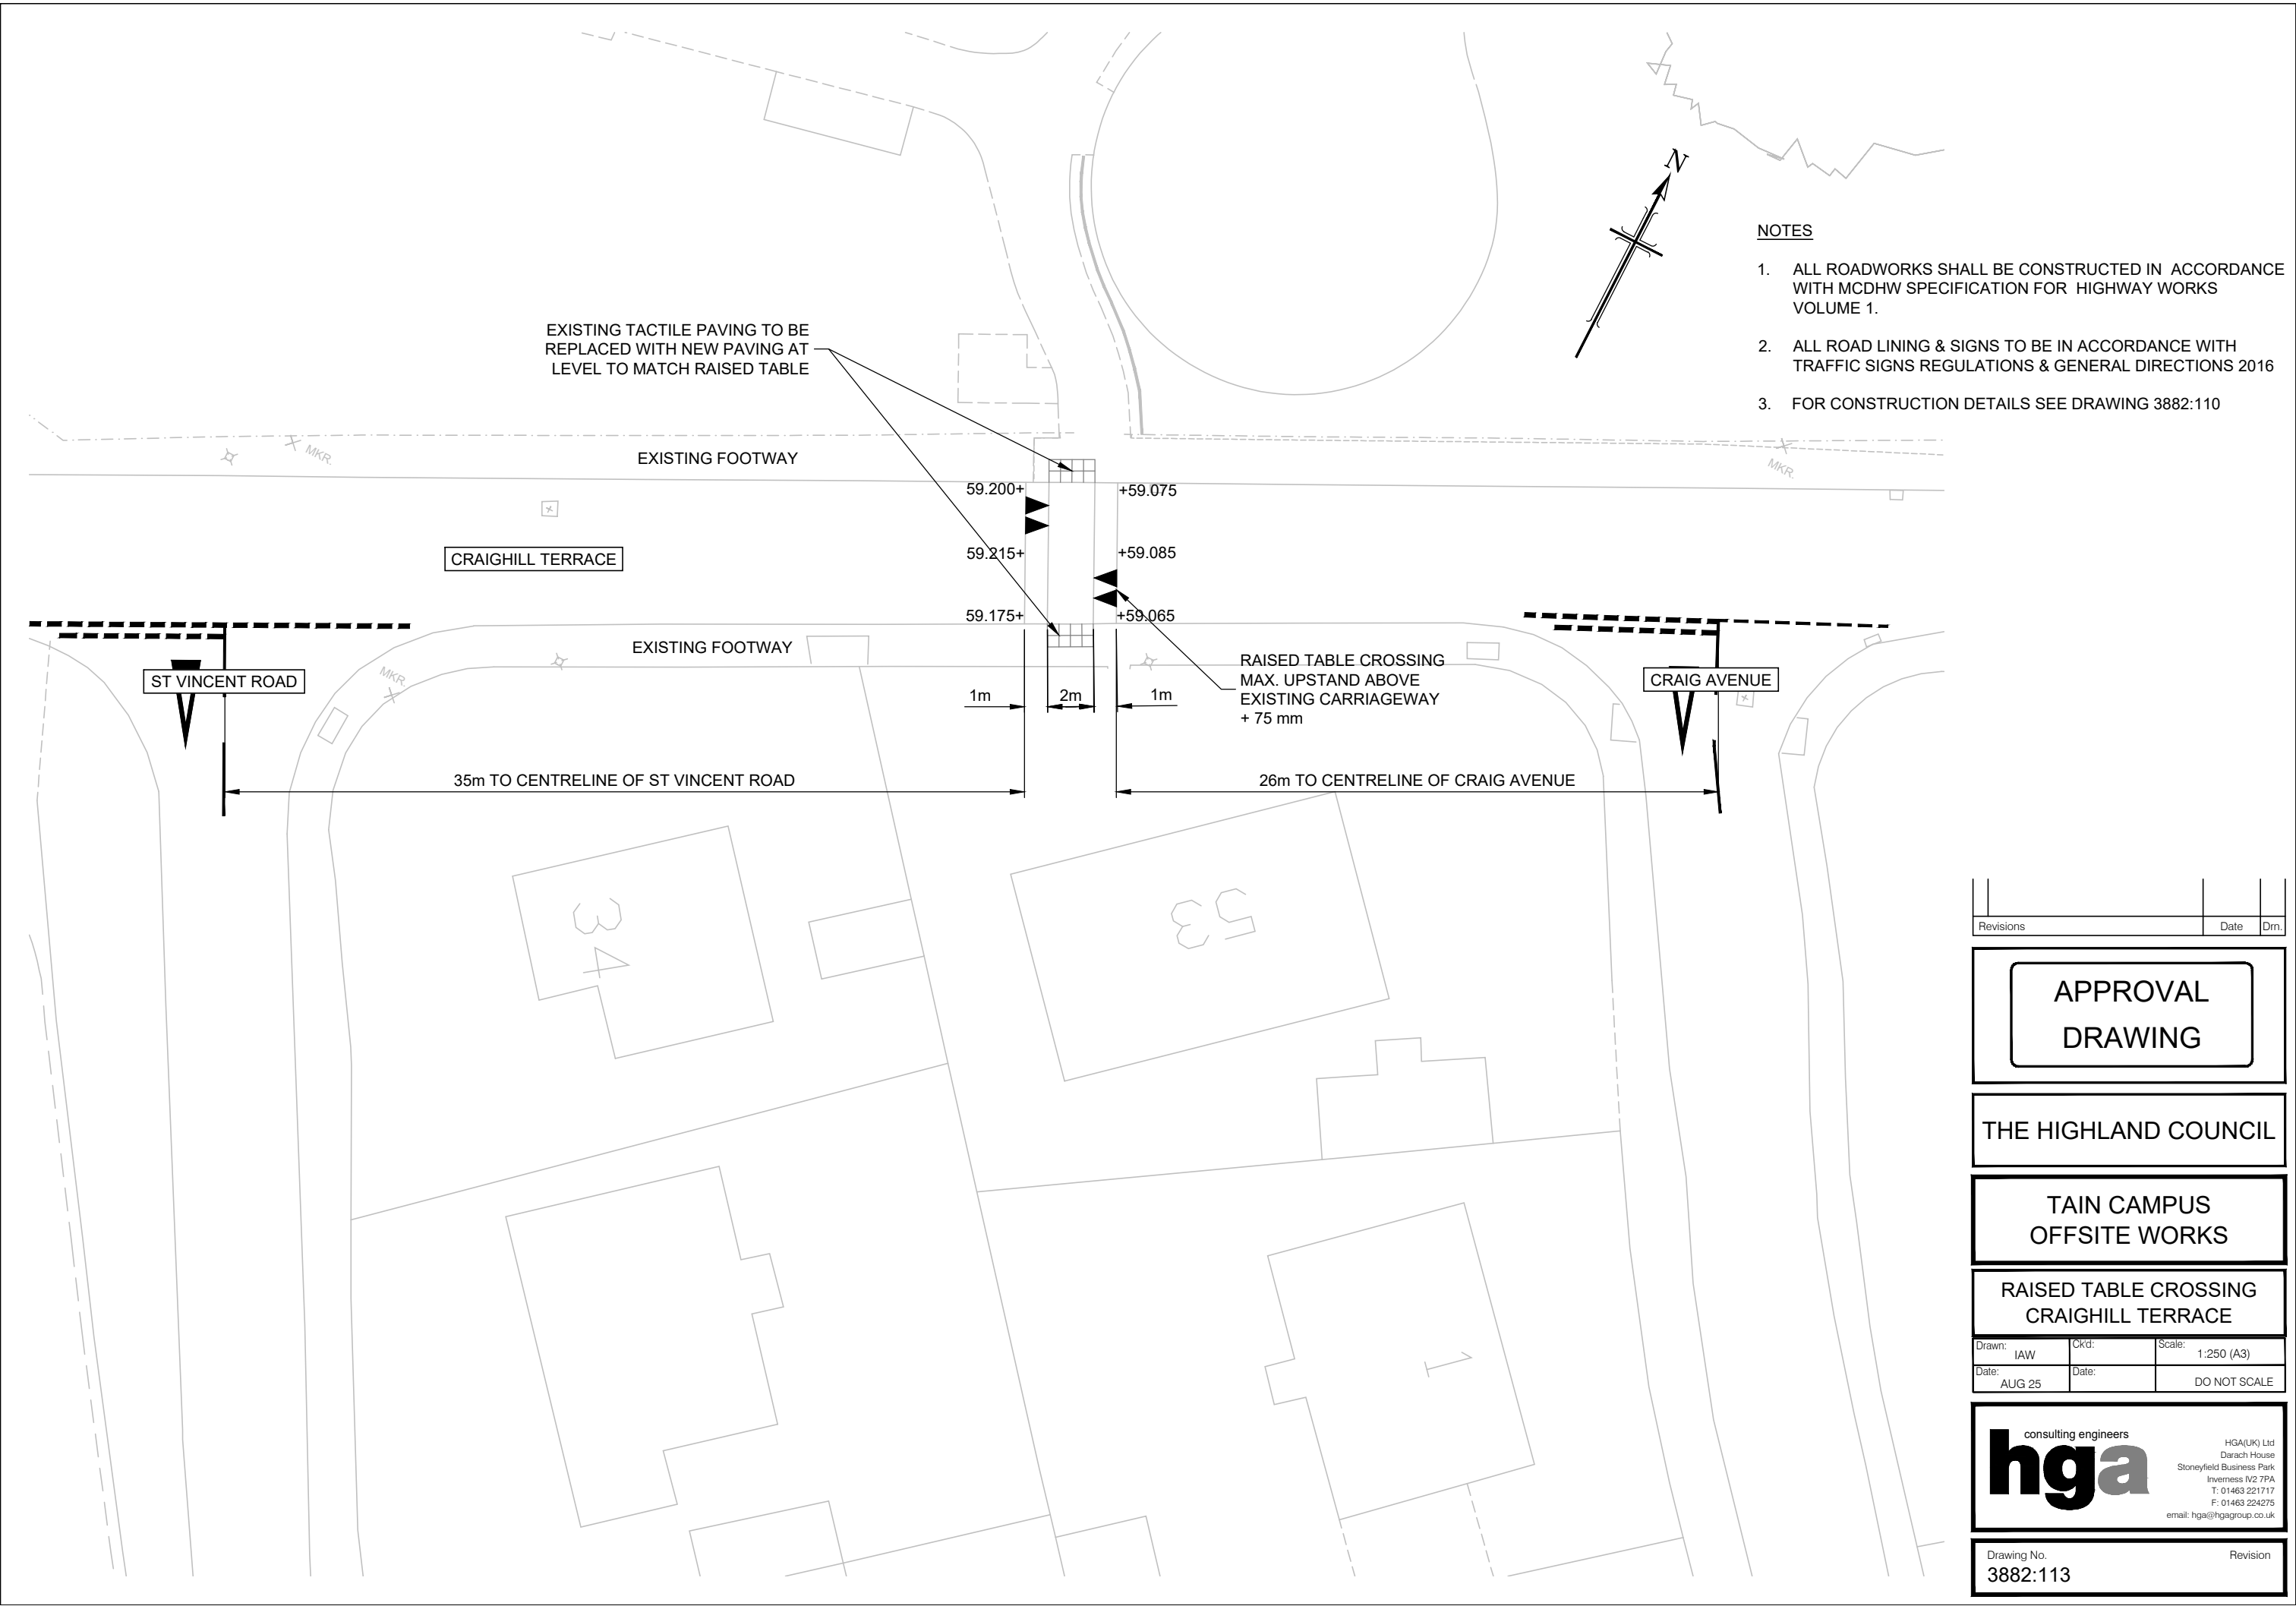

Revisions		Date	Drm.

APPROVAL
DRAWING

THE HIGHLAND COUNCIL

TAIN CAMPUS
OFFSITE WORKS

RAISED TABLE CROSSING
CRAIGHILL TERRACE

Drawn: IAW	Ckd:	Scale: 1:250 (A3)
Date: AUG 25	Date:	DO NOT SCALE

consulting engineers

hga

HGA(UK) Ltd
Darach House
Stoneyfield Business Park
Inverness IV2 7PA
T: 01463 221717
F: 01463 224275
email: hga@hgagroup.co.uk

Drawing No. 3882:113	Revision
-------------------------	----------