
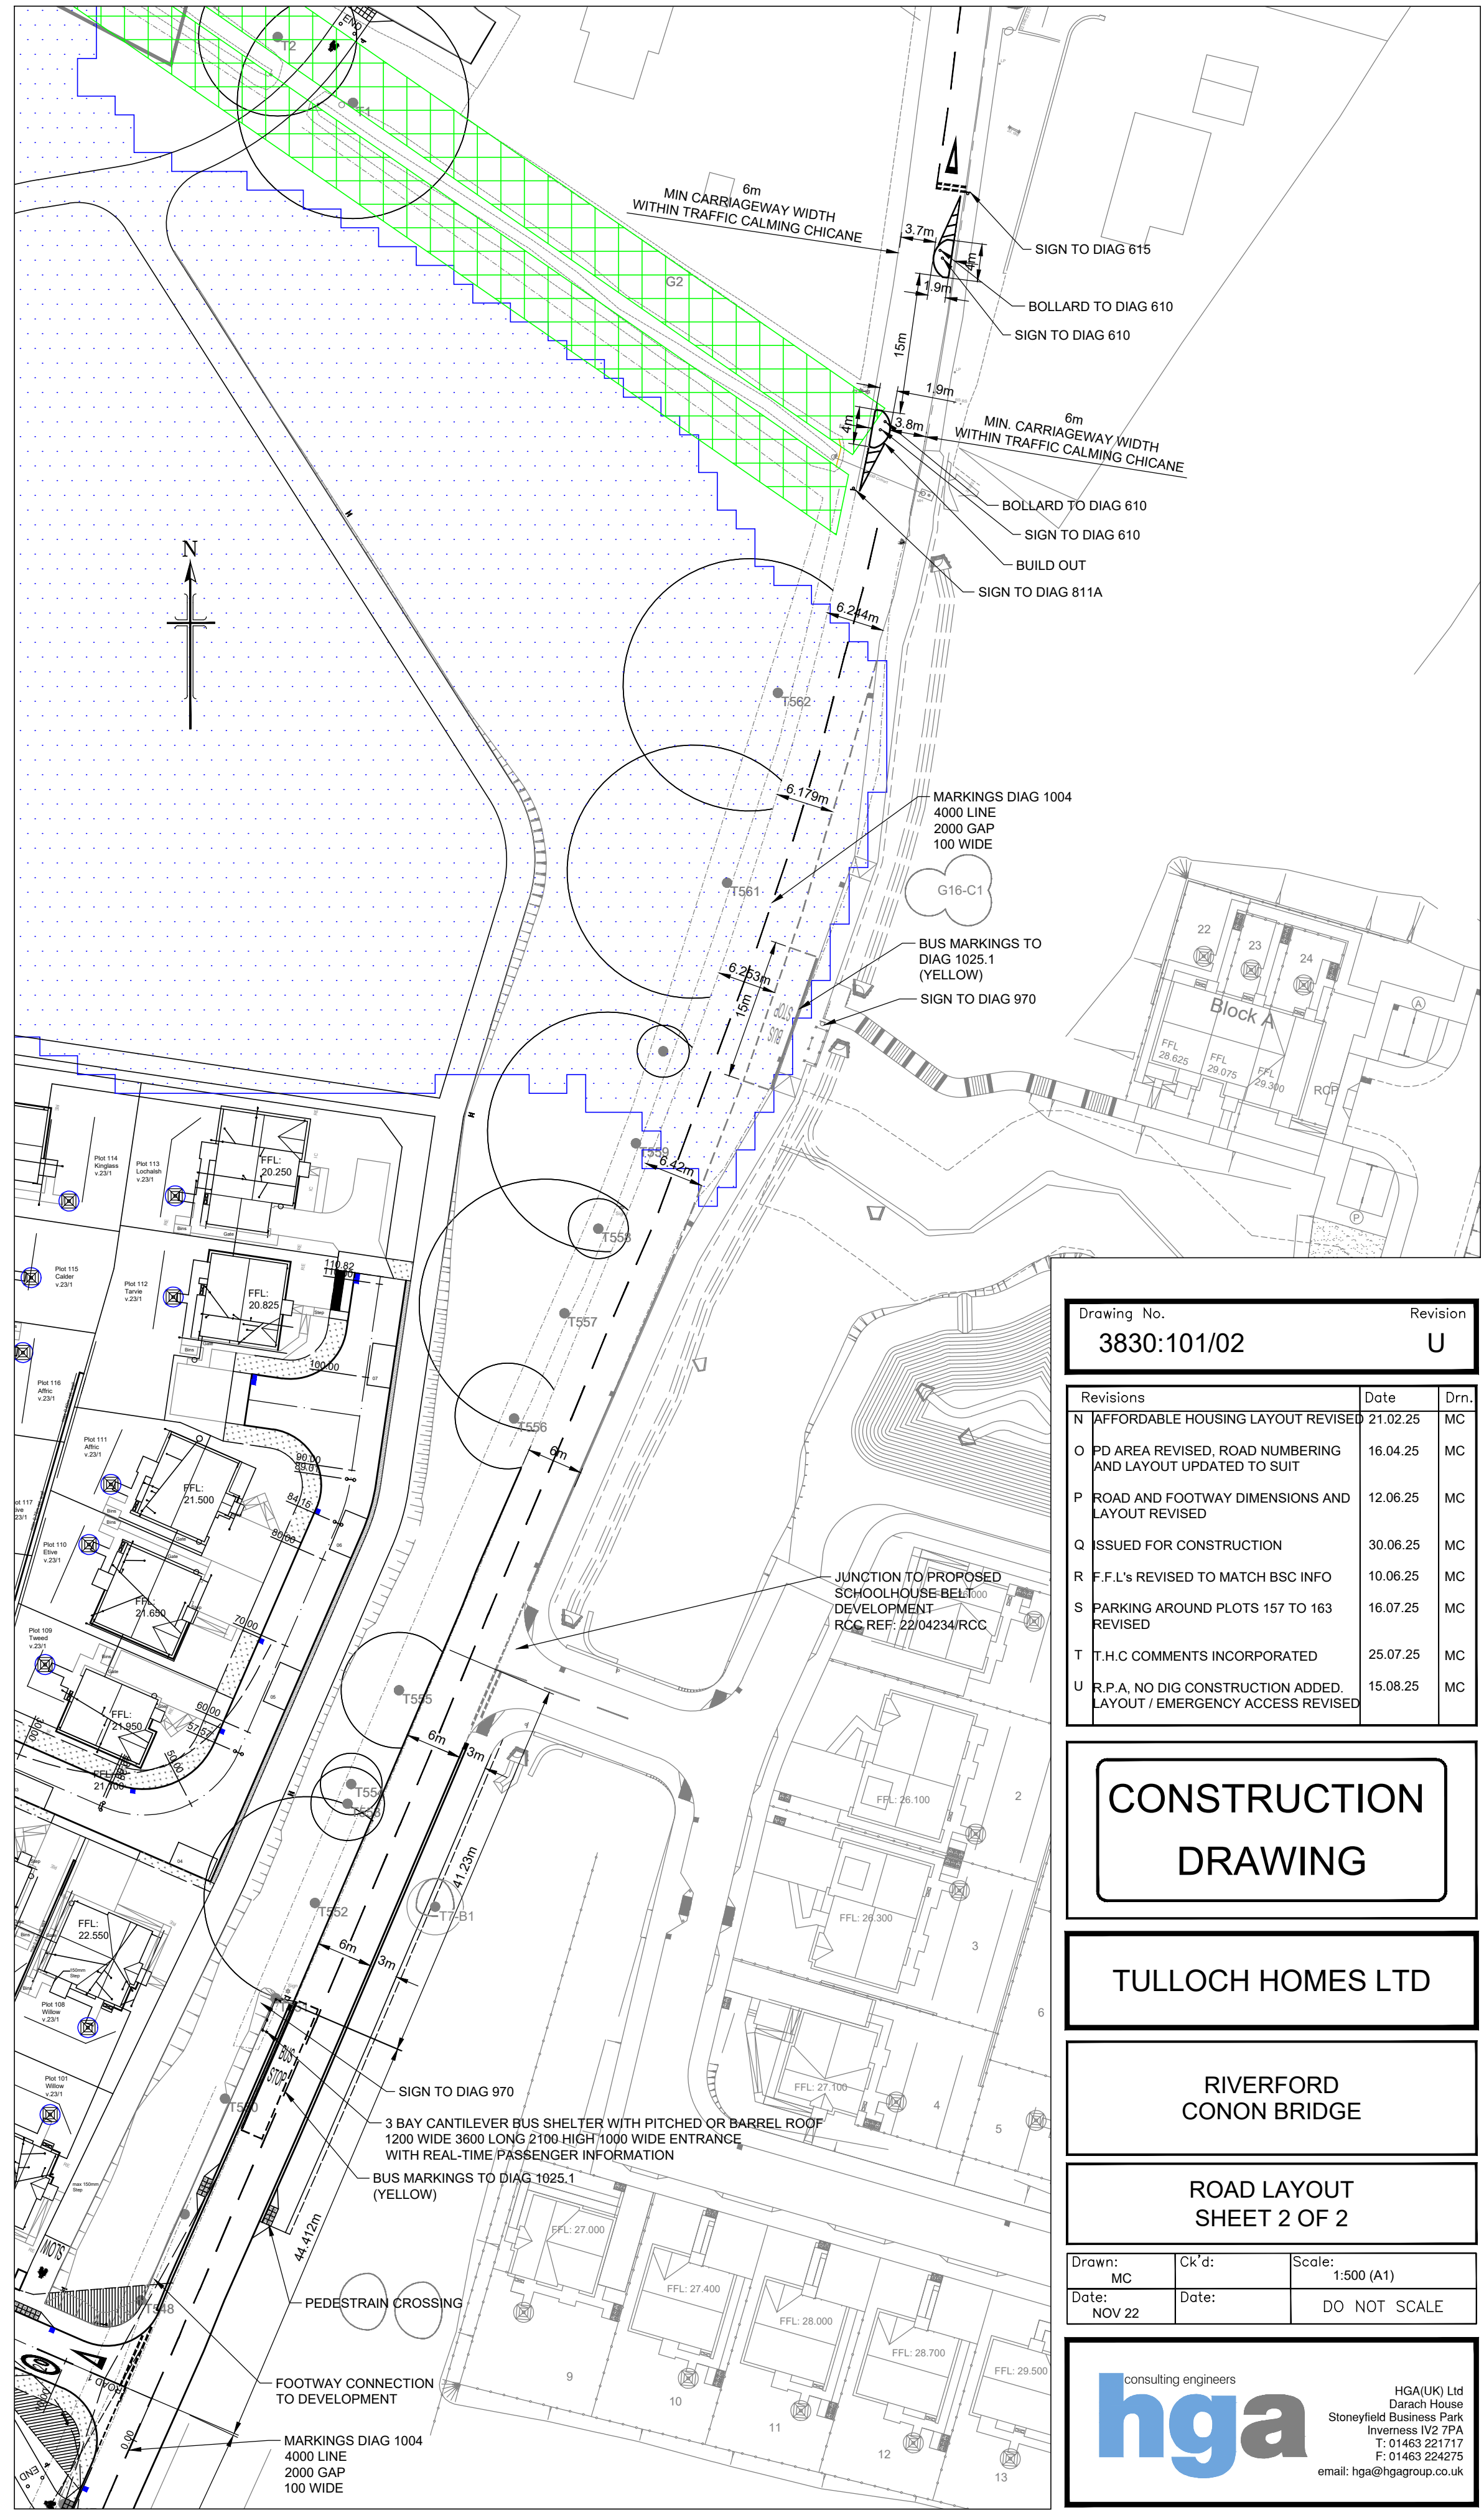
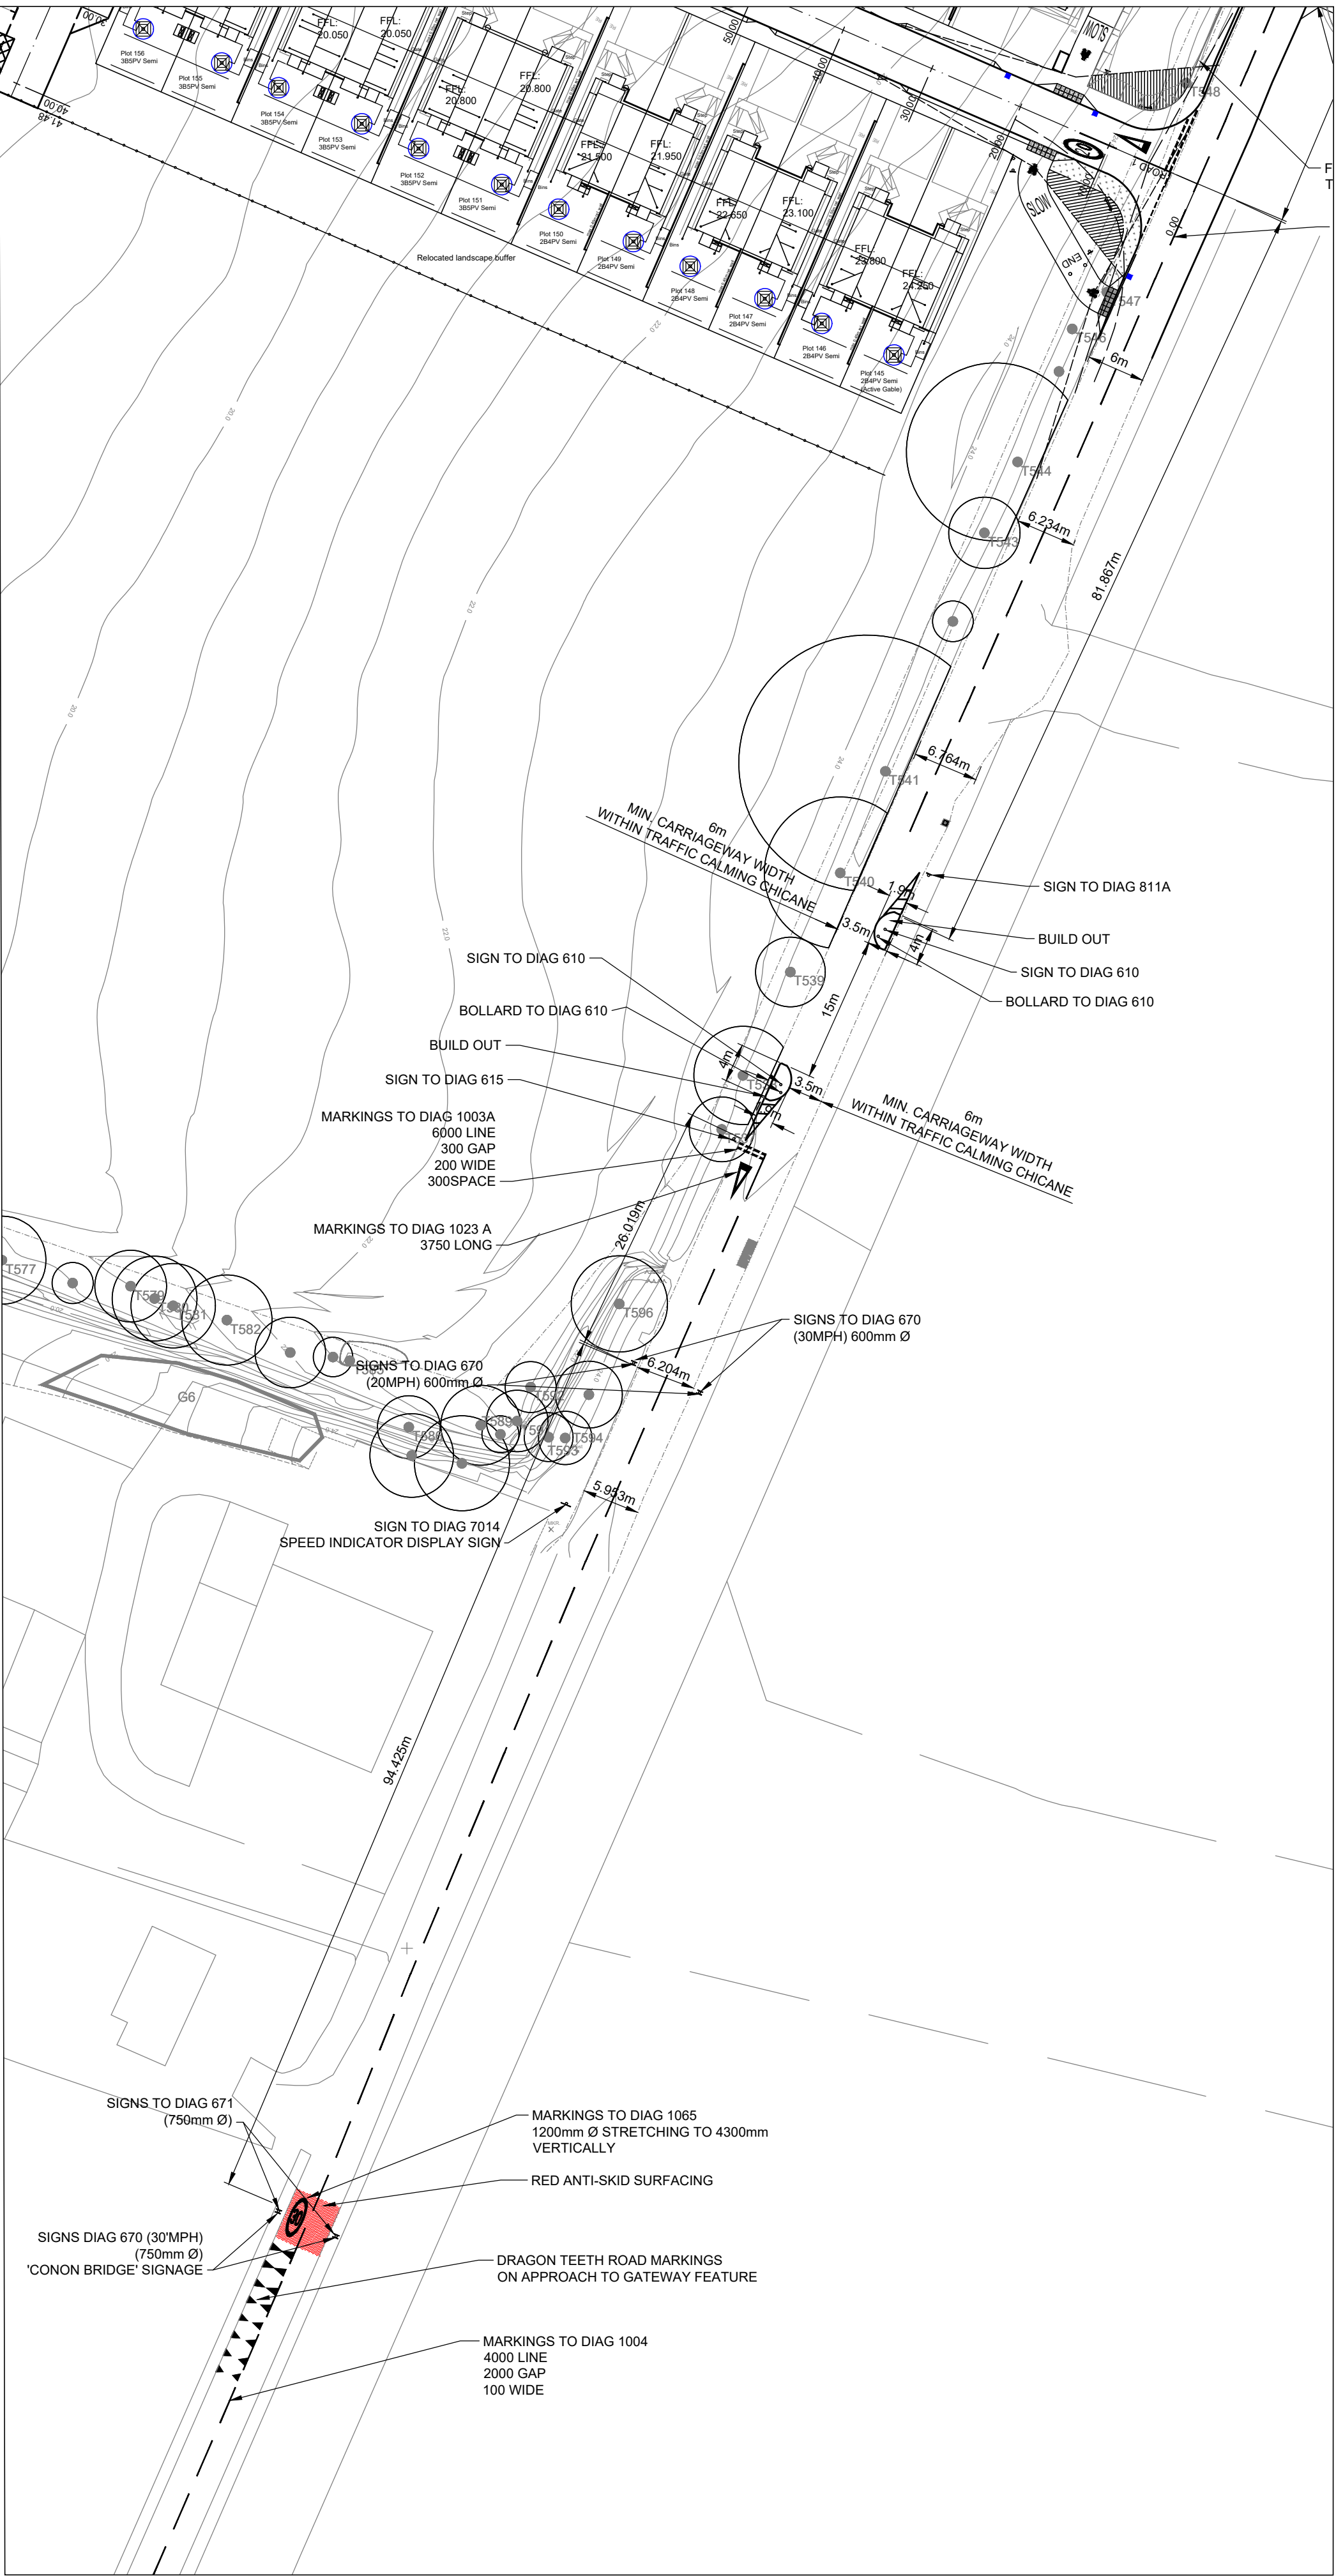


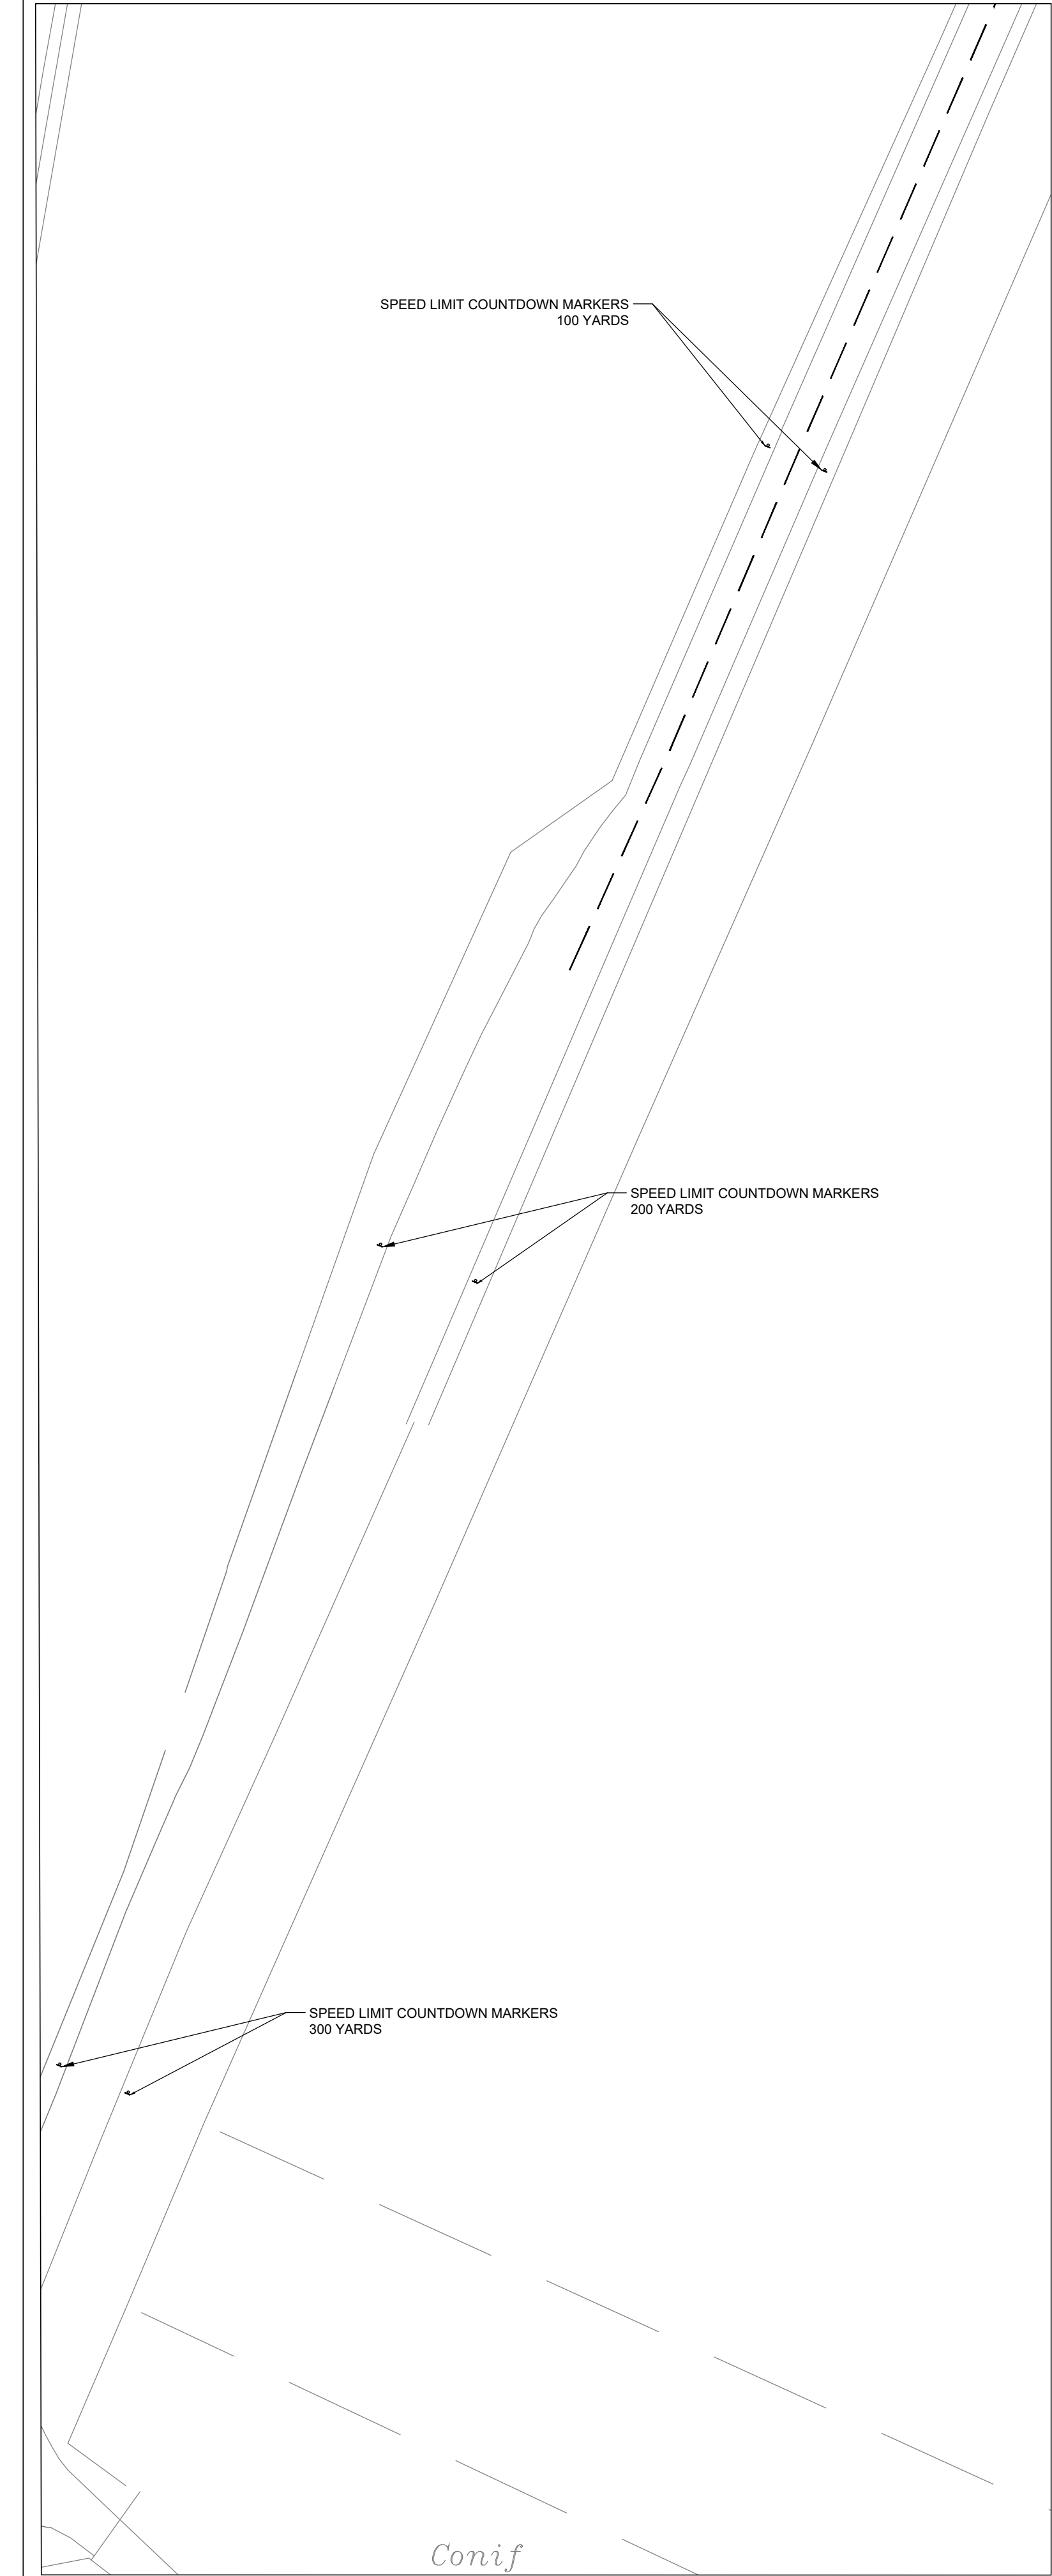

Drawing No.		Revision
3830:101/02		U
Revisions	Date	Drm.
N AFFORDABLE HOUSING LAYOUT REVISED	21.02.25	MC
O PD AREA REVISED, ROAD NUMBERING AND LAYOUT UPDATED TO SUIT	16.04.25	MC
P ROAD AND FOOTWAY DIMENSIONS AND LAYOUT REVISED	12.06.25	MC
Q ISSUED FOR CONSTRUCTION	30.06.25	MC
R F.F.L's REVISED TO MATCH BSC INFO	10.06.25	MC
S PARKING AROUND PLOTS 157 TO 163 REVISED	16.07.25	MC
T T.H.C COMMENTS INCORPORATED	25.07.25	MC
U R.P.A. NO DIG CONSTRUCTION ADDED. LAYOUT / EMERGENCY ACCESS REVISED	15.08.25	MC

CONSTRUCTION
DRAWING

TULLOCH HOMES LTD

RIVERFORD
CONON BRIDGE

ROAD LAYOUT
SHEET 2 OF 2

Drawn: MC	Ck'd:	Scale: 1:500 (A1)
Date: NOV 22	Date:	DO NOT SCALE

HGA(UK) Ltd
Darach House
Stoneyfield Business Park
Inverness IV2 7PA
T: 01463 221717
F: 01463 224275
email: hga@hgaagroup.co.uk

Drawing No.	Revision
3830:101/02	U