


FOR CONTINUATION SEE SHEET 1

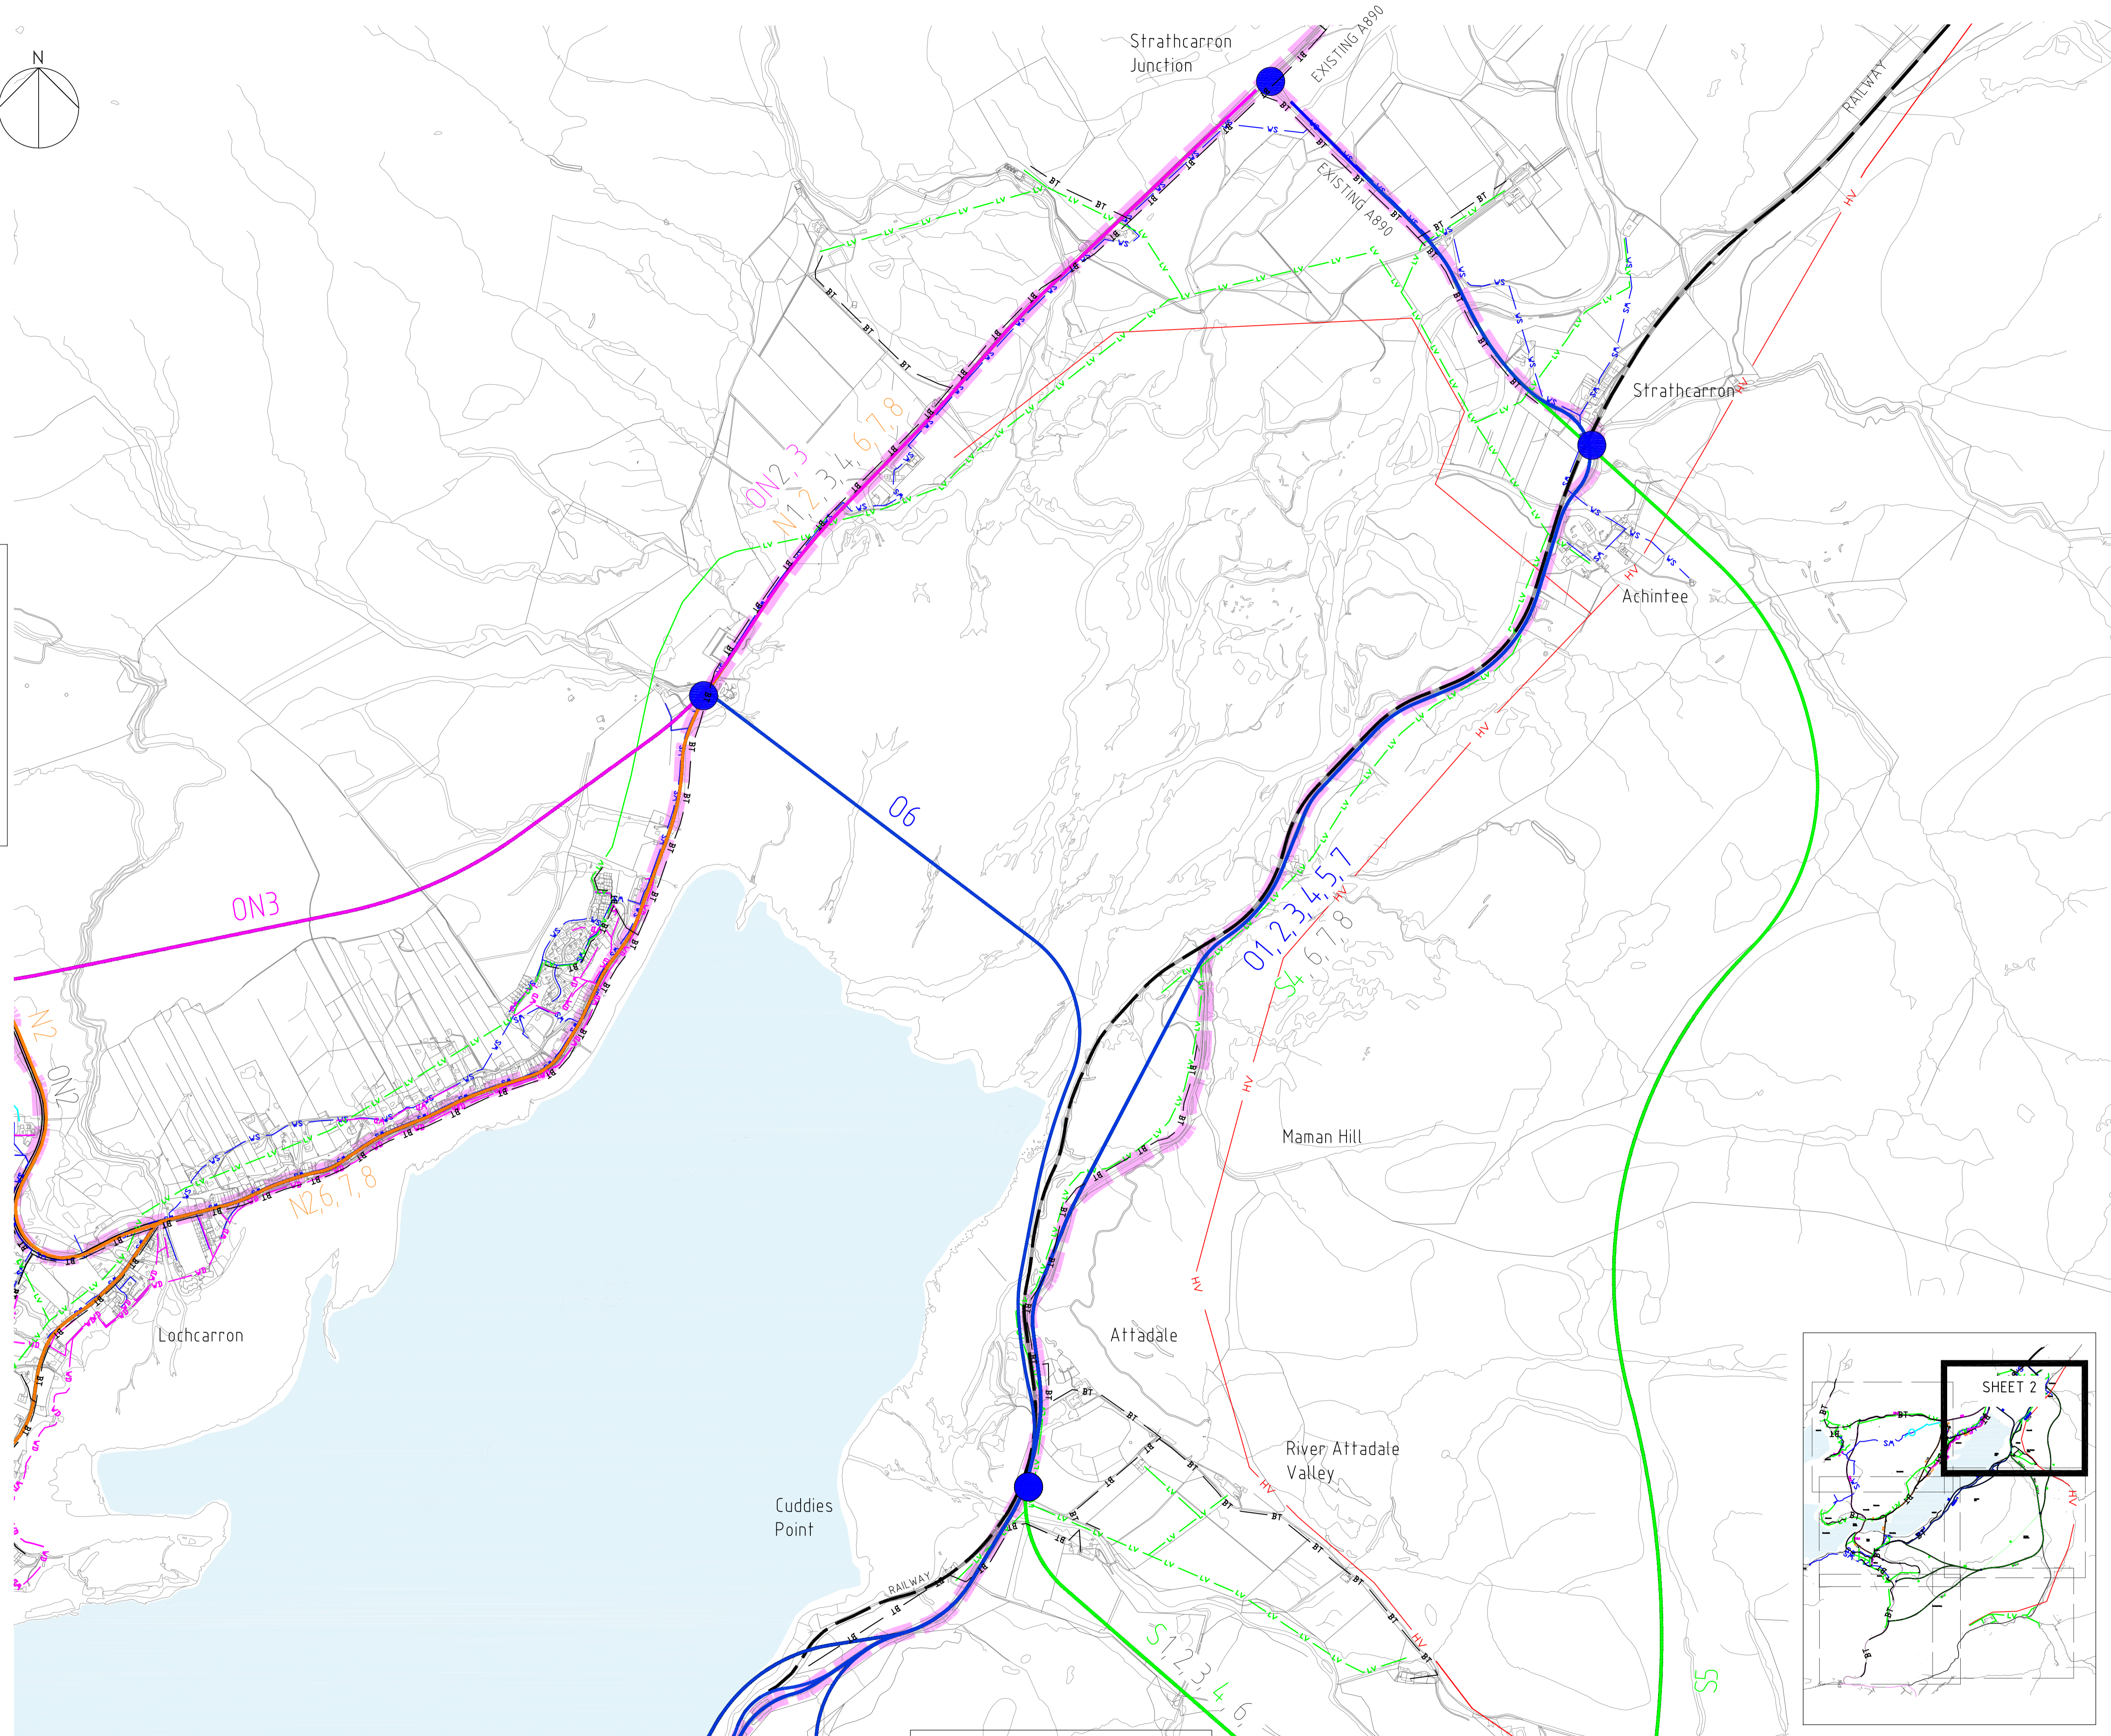

- Key:**
- Outer North Corridor Route Option Prefix **ON**
 - North Shore Corridor Route Option Prefix **N**
 - Online Corridor Route Option Prefix **O**
 - Southern Corridor Route Option Prefix **S**
 - Route Junction Points
 - Existing Railway Network
 - Existing Main Road Route

- Services Key:**
- vs — MAINS WATER SUPPLY
 - WTW SUPPLY FROM LOCH
 - vd — MAINS SEWER
 - HV — 33 KV ELECTRIC OVERHEAD LINE
 - LV — 11 KV ELECTRIC OVERHEAD LINE
 - BT — BT (Openreach)


FINAL ISSUE

Title **Existing Utilities Layout Sheet 2 of 6**

Drawing Number. **47065084 - 5302**

Scale. **1:1000 @ A1**

Stromeferry Appraisal

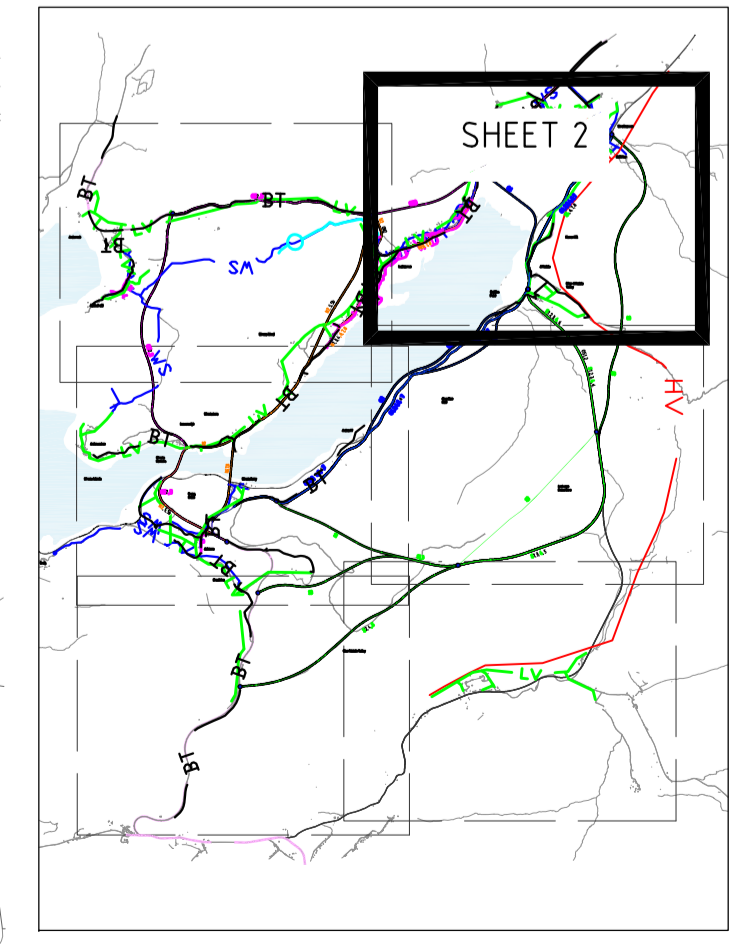

KEY PLAN

FOR CONTINUATION SEE SHEET 4