


FOR CONTINUATION SEE SHEET 1

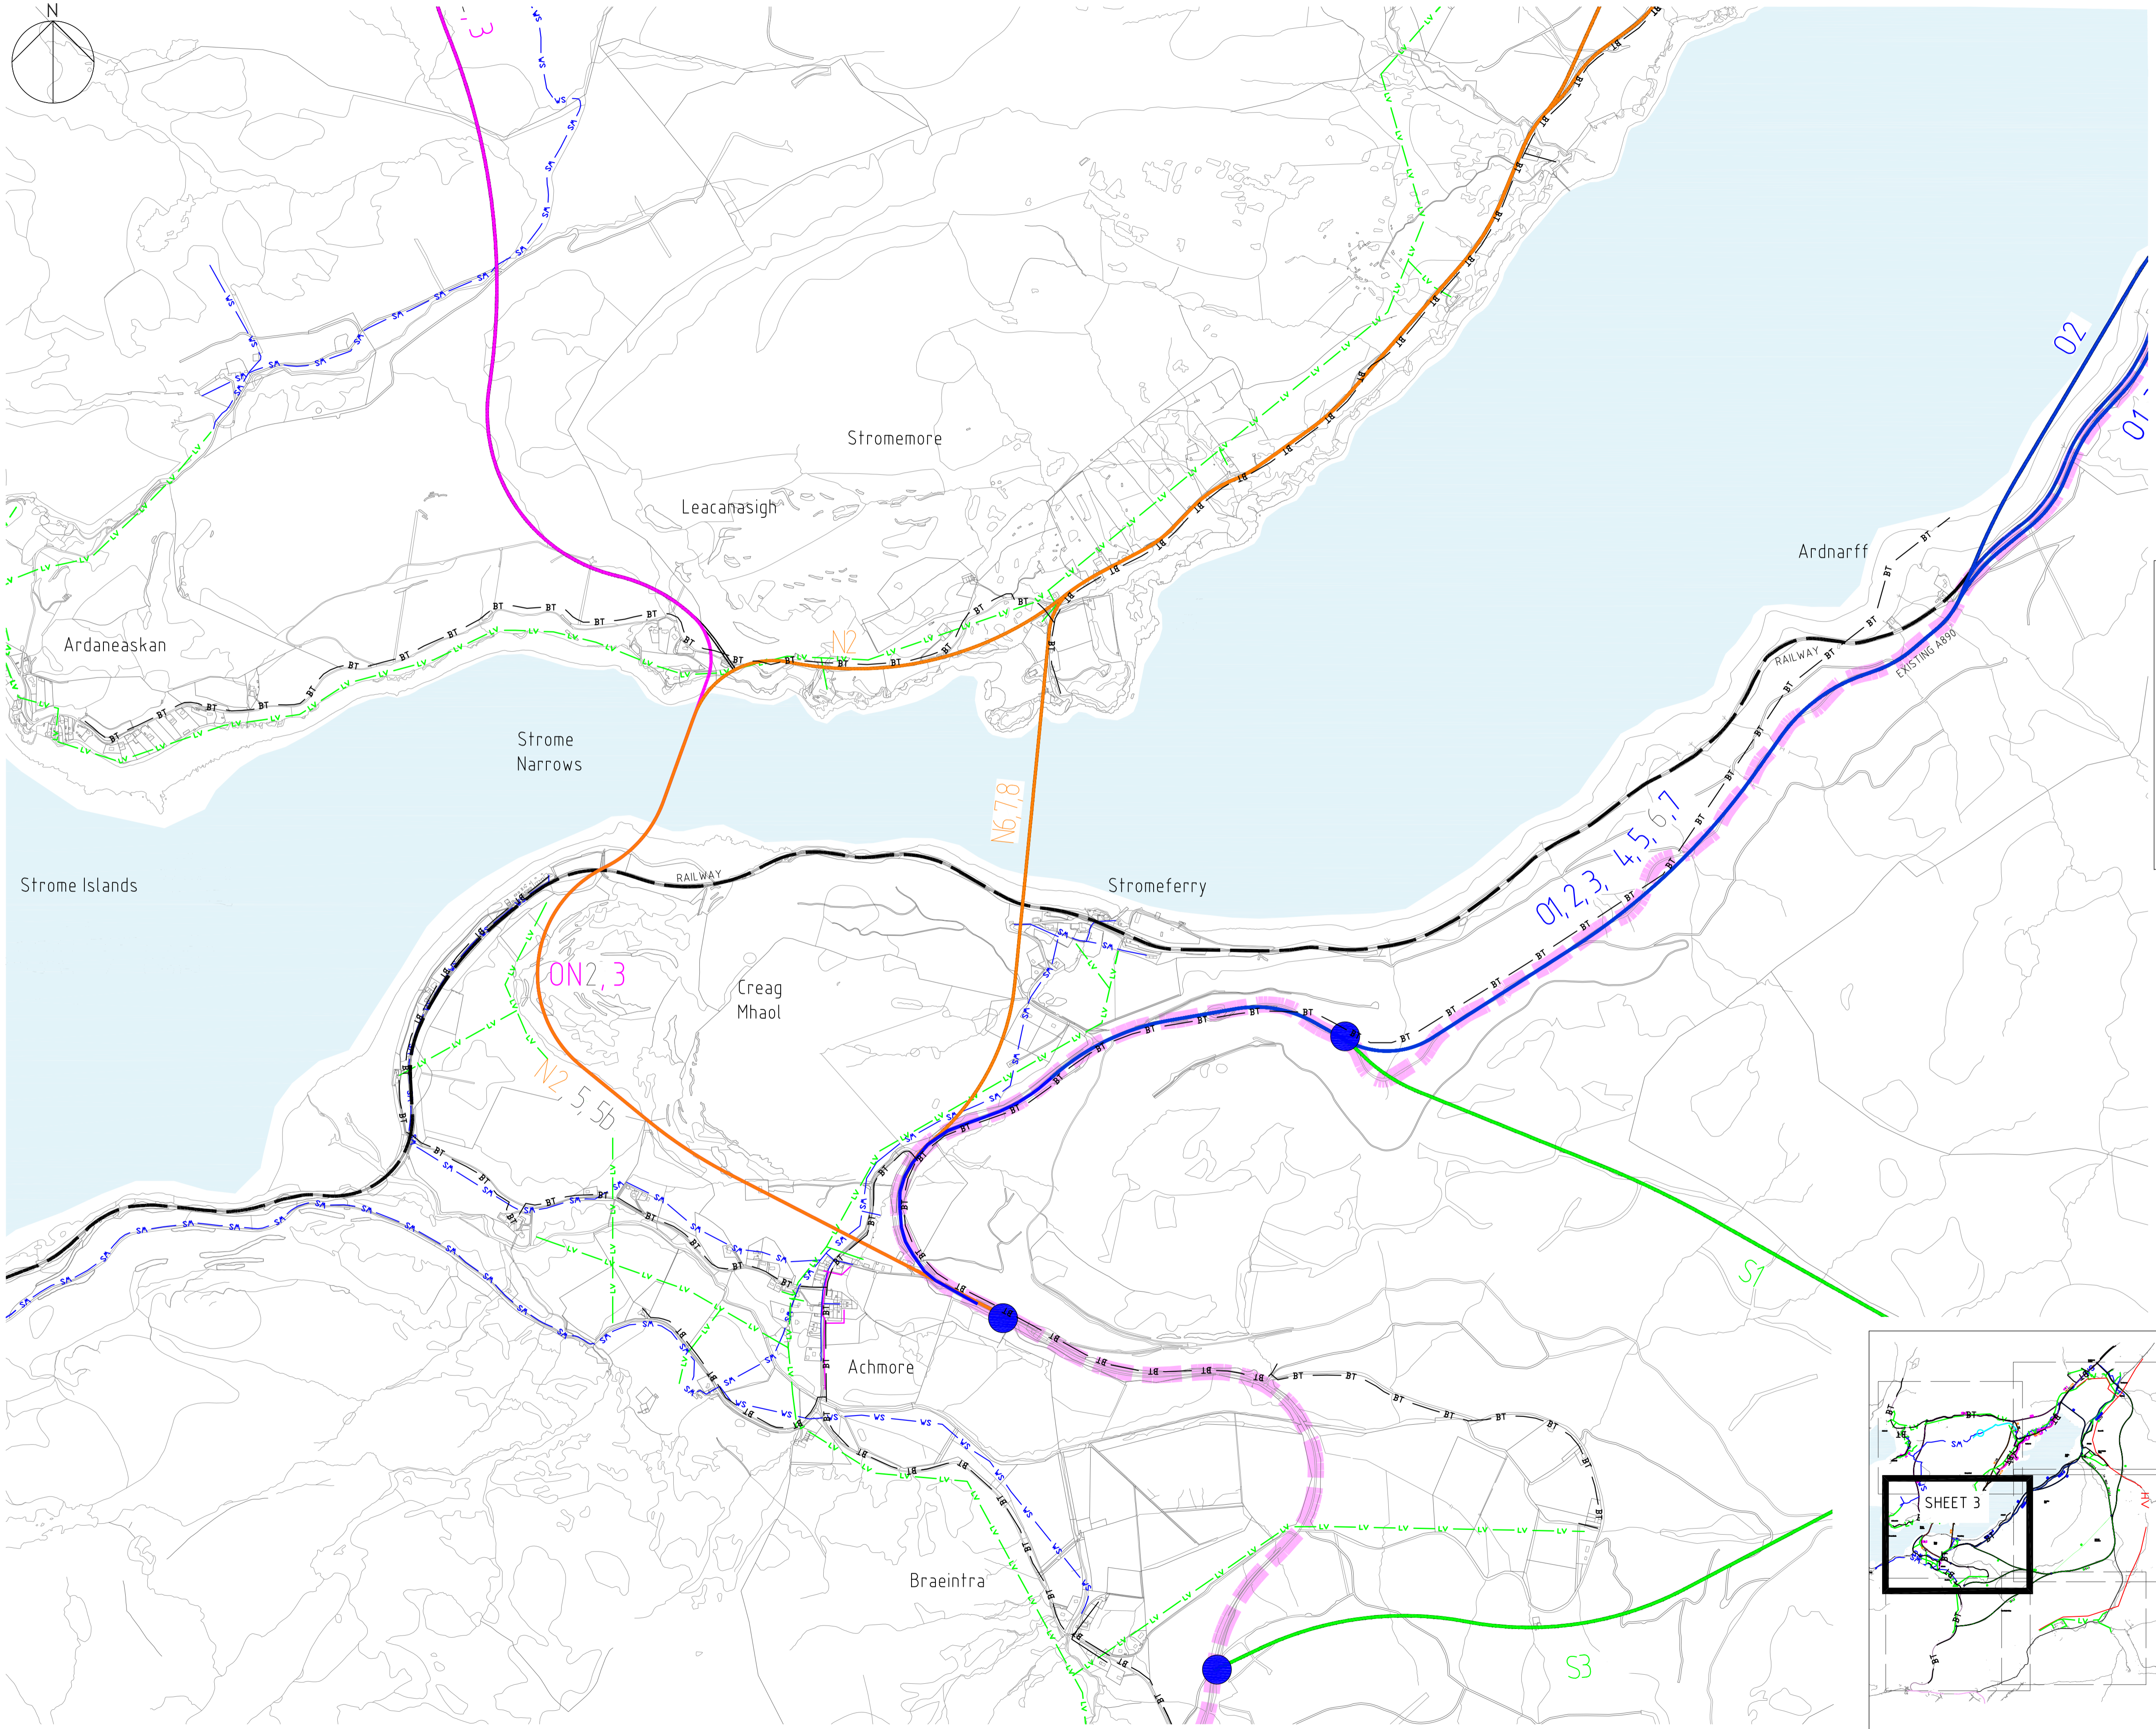

FOR CONTINUATION SEE SHEET 5




- Key:** NOTES
- Outer North Corridor Route Option
Prefix **ON**
 - North Shore Corridor Route Option
Prefix **N**
 - Online Corridor Route Option
Prefix **O**
 - Southern Corridor Route Option
Prefix **S**
 - Route Junction Points
 - - - Existing Railway Network
 - Existing Main Road Route

- Services Key:**
- vs — vs MAINS WATER SUPPLY
 - wtw — wtw WTW SUPPLY FROM LOCH
 - vd — vd MAINS SEWER
 - hv — hv 33 KV ELECTRIC OVERHEAD LINE
 - lv — lv 11 KV ELECTRIC OVERHEAD LINE
 - bt — bt BT (Openreach)

FOR CONTINUATION SEE SHEET 4

FINAL ISSUE

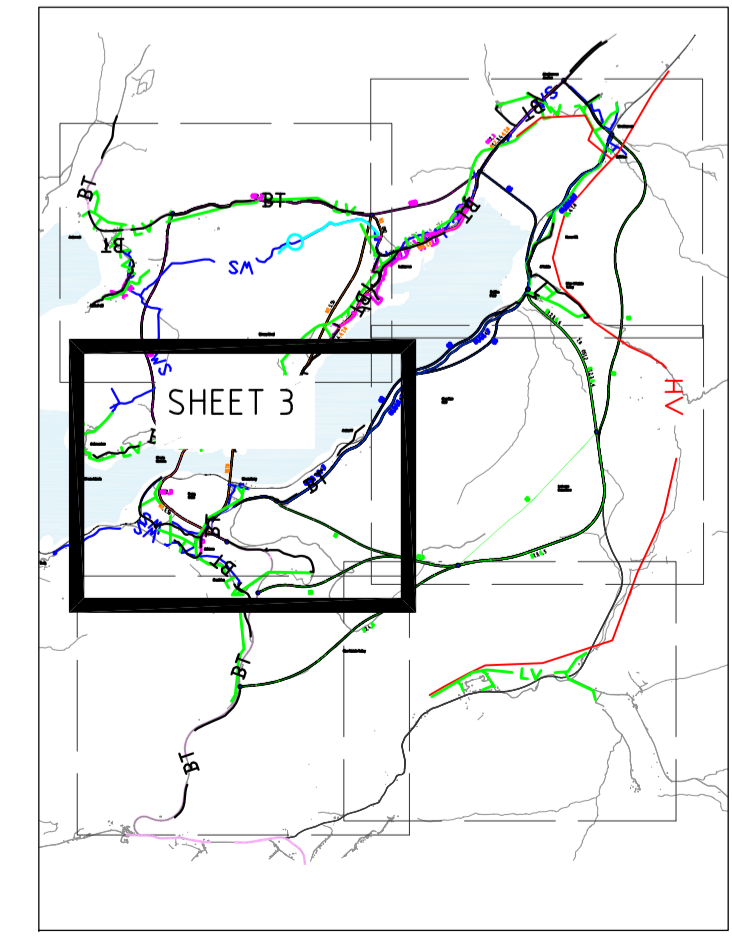

KEY PLAN

Title: Existing Utilities Layout
Sheet 3 of 6

Drawing Number: 47065084 - 5303

Scale: 1:1000 @ A1

Stromeferry Appraisal