


FOR CONTINUATION SEE SHEET 4

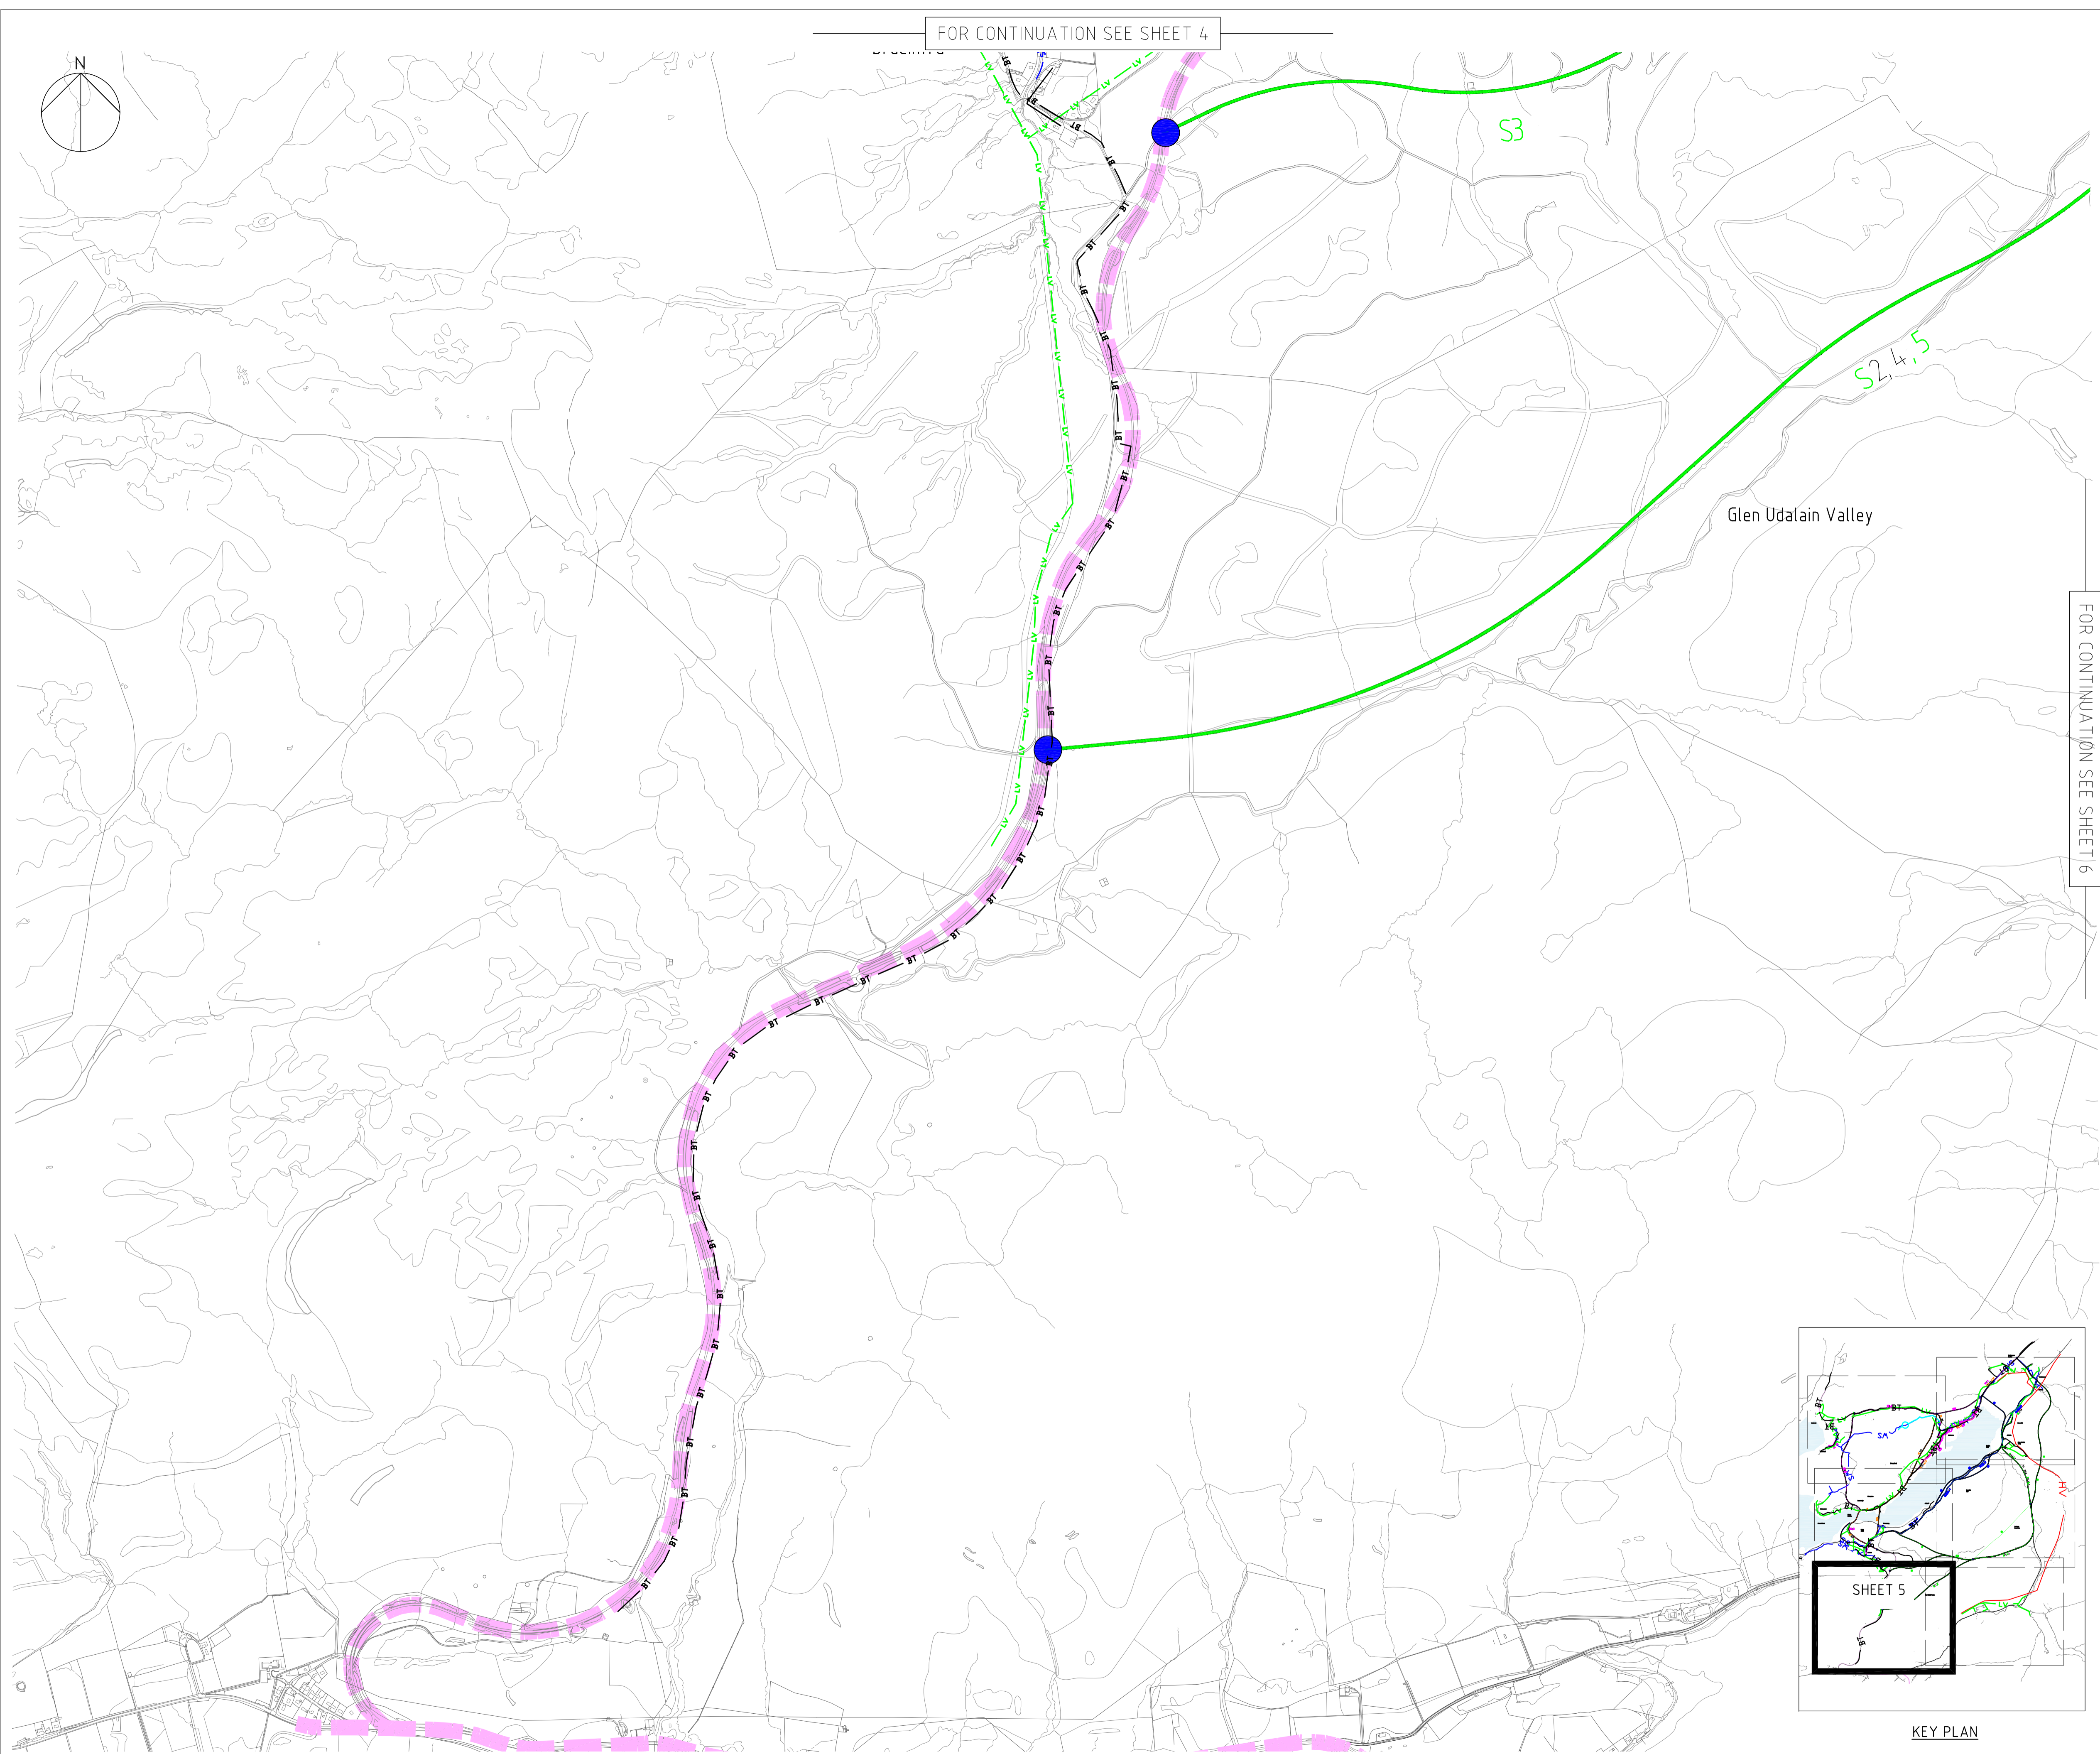

FOR CONTINUATION SEE SHEET 6



**Key:**

- Outer North Corridor Route Option  
Prefix **ON**
- North Shore Corridor Route Option  
Prefix **N**
- Online Corridor Route Option  
Prefix **O**
- Southern Corridor Route Option  
Prefix **S**
- Route Junction Points
- Existing Railway Network
- Existing Main Road Route

**Services Key:**

- vs** MAINS WATER SUPPLY
- WTW SUPPLY FROM LOCH
- vd** MAINS SEWER
- hv** 33 KV ELECTRIC OVERHEAD LINE
- lv** 11 KV ELECTRIC OVERHEAD LINE
- BT** (Openreach)


**FINAL ISSUE**

Title **Existing Utilities Layout  
Sheet 5 of 6**

Drawing Number. **47065084 - 5305**

Scale. **1:1000 @ A1**

**Stromeferry Appraisal**

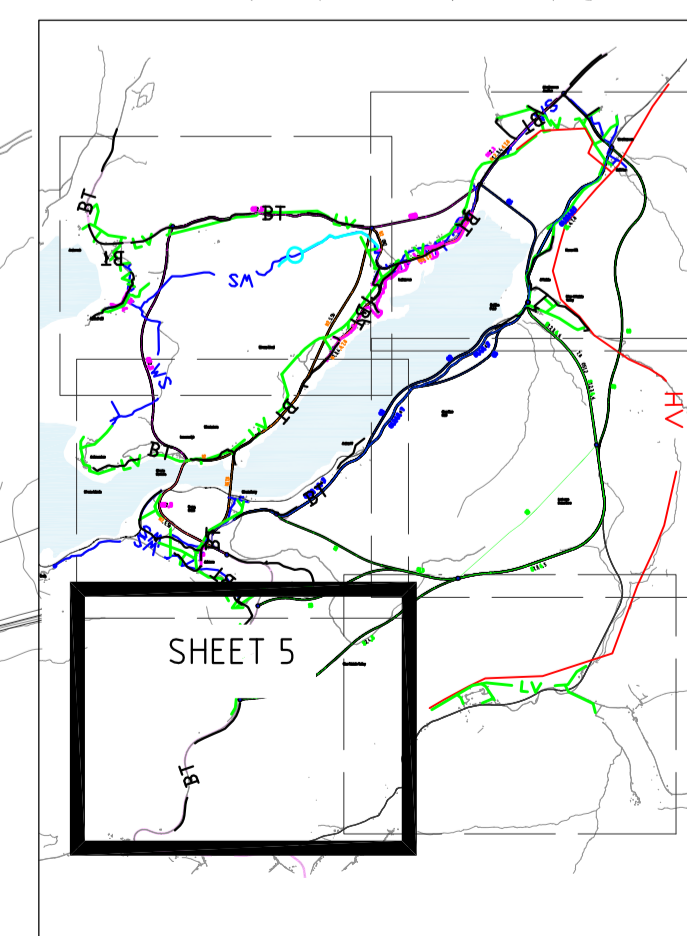

KEY PLAN