


FOR CONTINUATION SEE SHEET 2

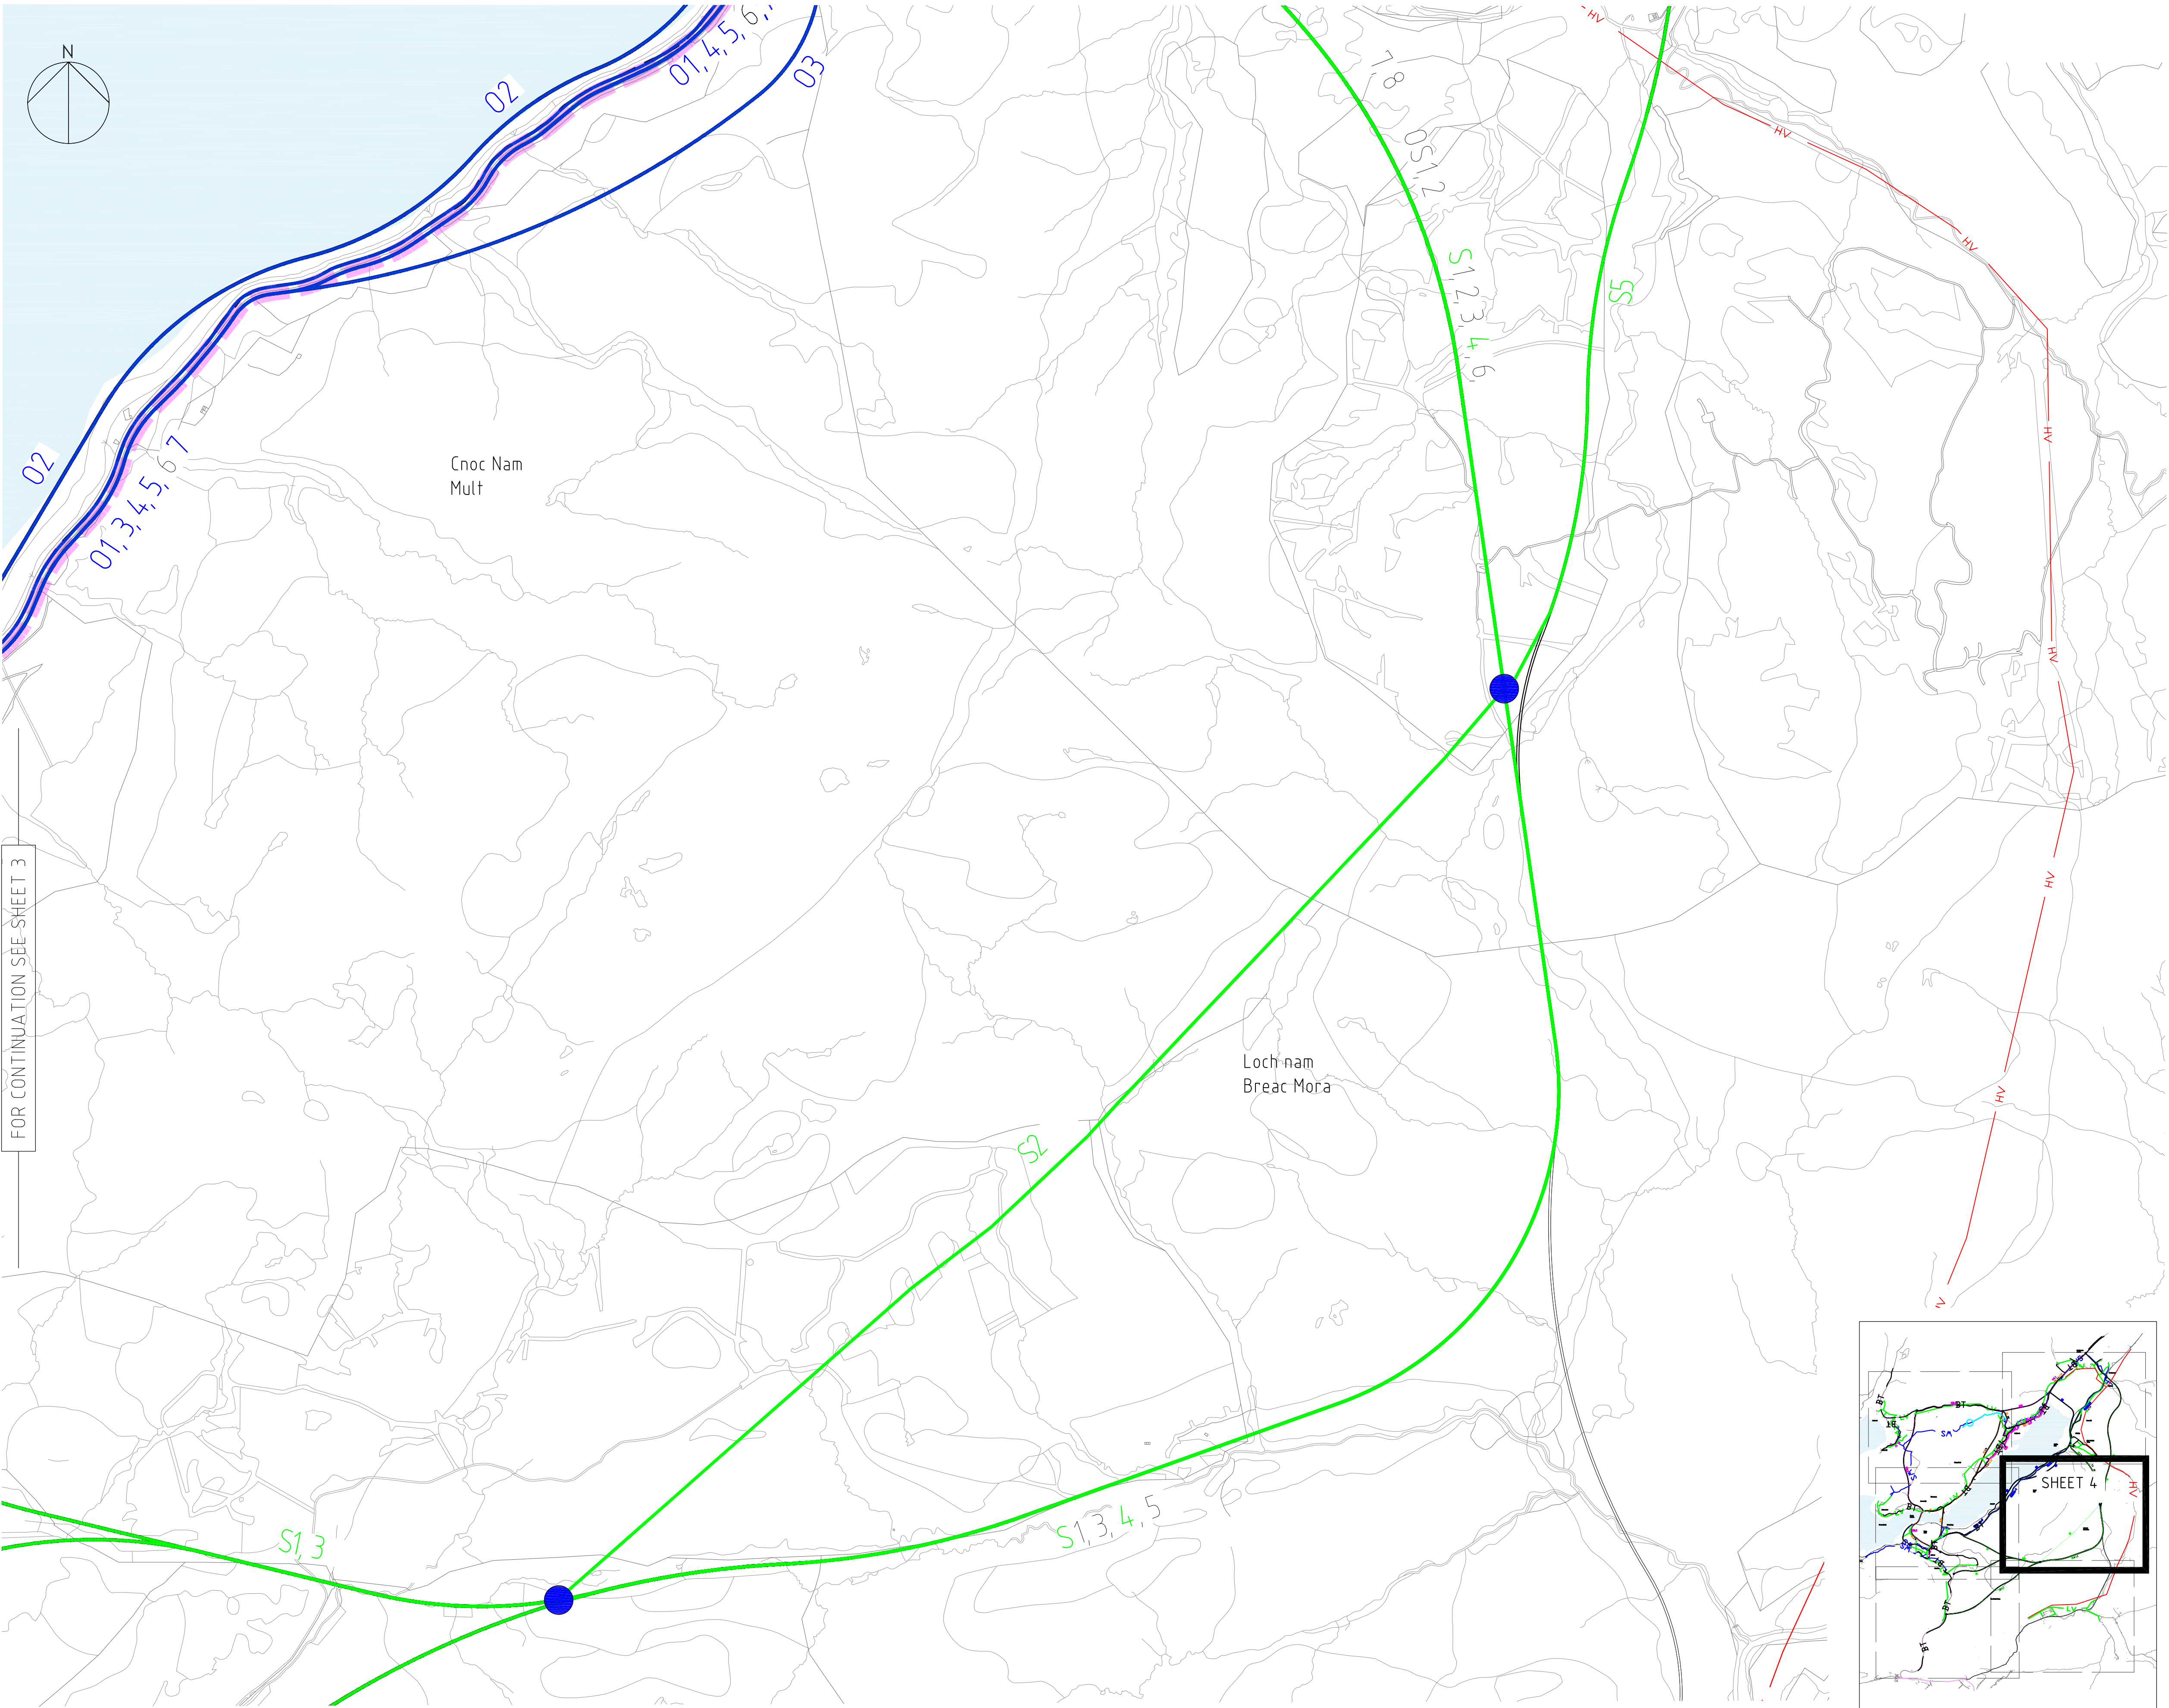

FOR CONTINUATION SEE SHEET 3

FOR CONTINUATION SEE SHEET 6



Key:

- Outer North Corridor Route Option
Prefix **ON**
- North Shore Corridor Route Option
Prefix **N**
- Online Corridor Route Option
Prefix **O**
- Southern Corridor Route Option
Prefix **S**
- Route Junction Points
- Existing Railway Network
- Existing Main Road Route

Services Key:

- VS** — **VS** — MAINS WATER SUPPLY
- VD** — **VD** — MAINS SEWER
- HV** — **HV** — 33 KV ELECTRIC OVERHEAD LINE
- LV** — **LV** — 11 KV ELECTRIC OVERHEAD LINE
- BT** — **BT** — BT (Openreach)


FINAL ISSUE

Title
**Existing Utilities Layout
Sheet 4 of 6**

Drawing Number.
47065084 - 5304

Scale.
1:1000 @ A1

Stromeferry Appraisal

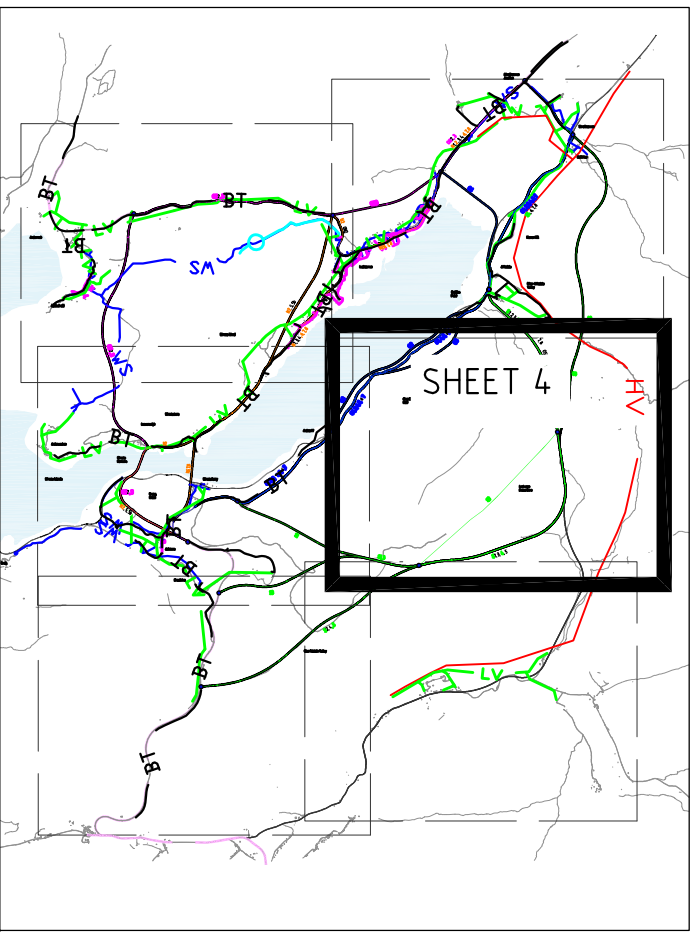

KEY PLAN