



INDICATIVE SECTION A-A
SCALE 1:1250

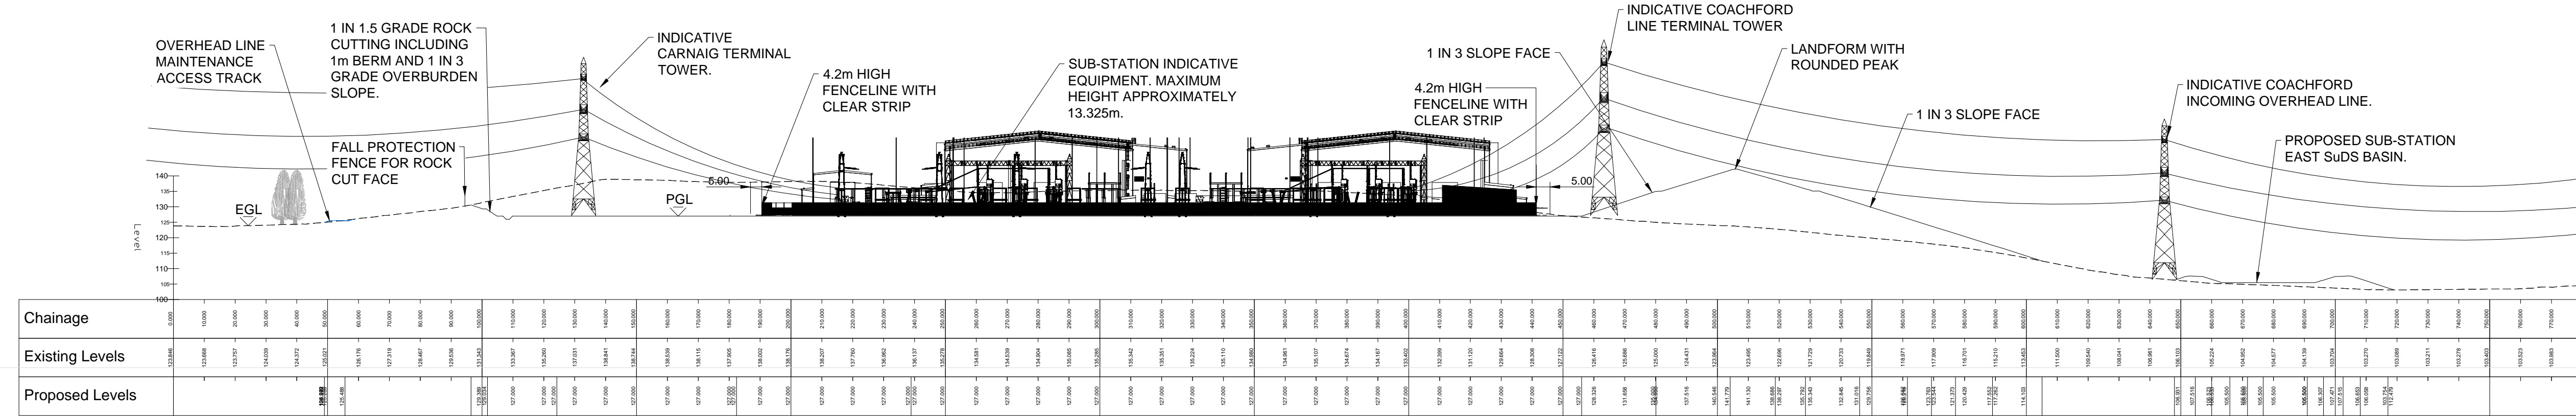

INDICATIVE SECTION B-B
SCALE 1:1250

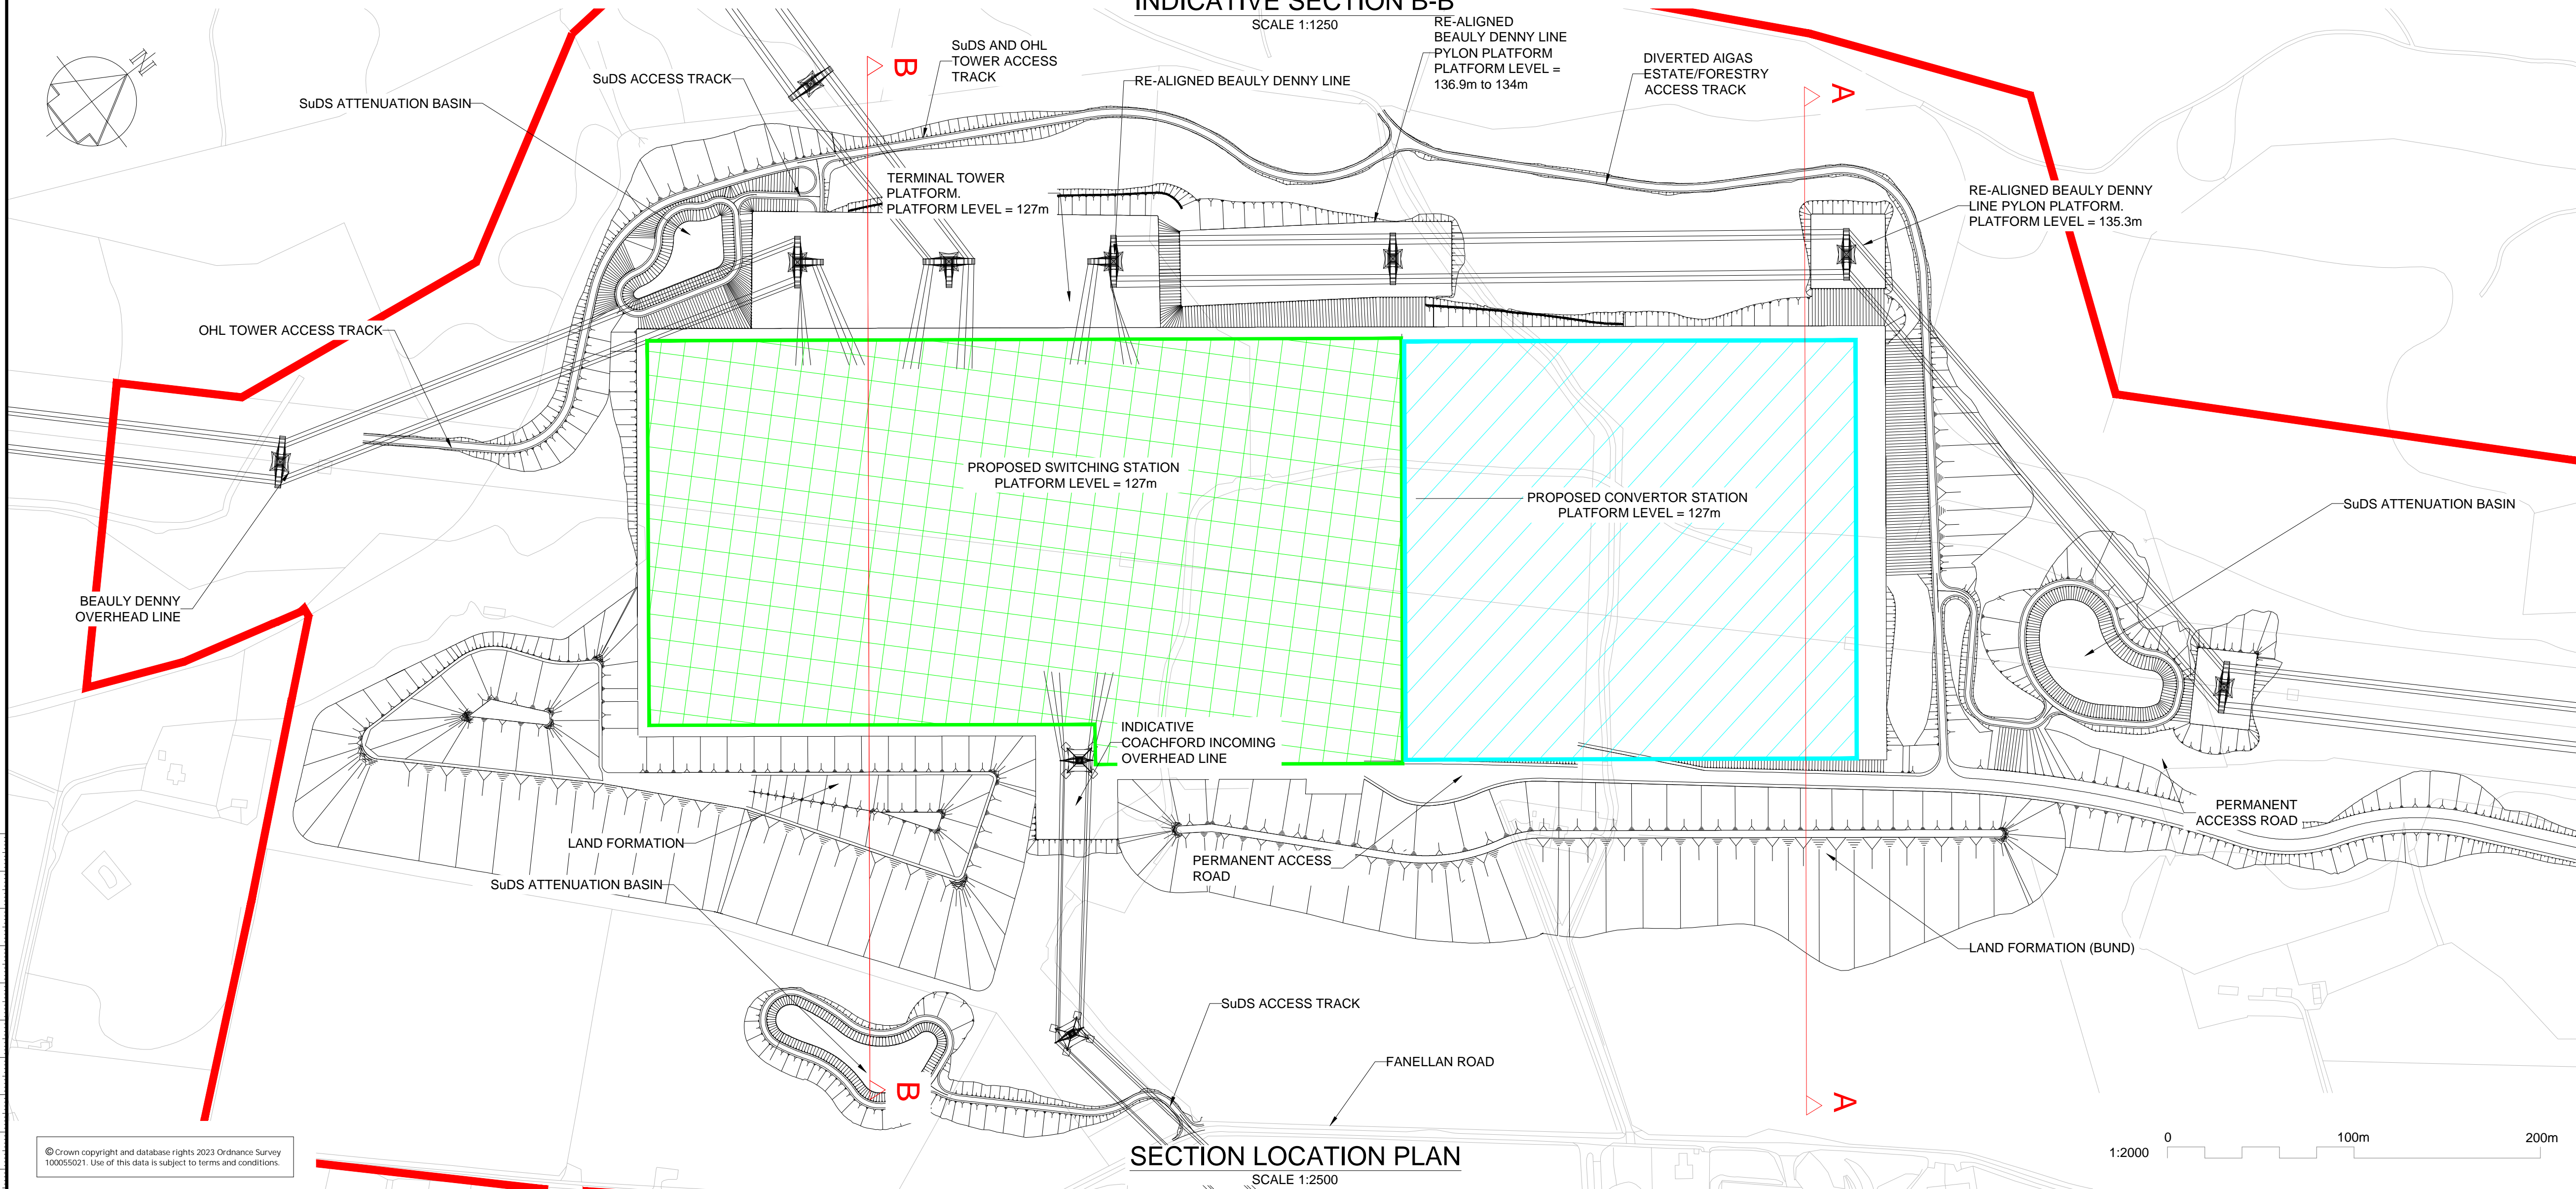

SECTION LOCATION PLAN
SCALE 1:2500

NOTES

- DO NOT SCALE FROM THIS DRAWING MANUALLY OR ELECTRONICALLY.
- THIS DRAWING IS TO BE READ IN CONJUNCTION WITH ALL OTHER RELEVANT PROJECT INFORMATION.
- ALL DATUM LEVELS ARE IN METRES AND DIMENSIONS ARE IN METRES UNLESS OTHERWISE STATED.
- ALL SLOPES AND EMBANKMENTS SHOWN ON THIS DRAWING FALL OR RISE AT 1 IN 3.
- REFER TO DRAWINGS LT459-SWE-XX-XX-D-X-0002 AND 0003 FOR GENERAL SITE LAYOUT DETAILS.

KEY TO DRAWING

- SITE RED LINE BOUNDARY
- PROPOSED GROUND LEVEL
- EXISTING GROUND LEVEL
- CONVERTOR STATION AREA
- SUB-STATION AREA

P07	10/02/2025	ACCESS ROUTES UPDATED	RL	NG	CB
P06	28/11/2024	HEIGHTS AMENDED	RL	NG	CB
P05	09/09/2028	FINAL LAYOUT	RL	NG	CB
P04	18/06/2024	LAYOUT UPDATED	NG	RL	CB
P03	19/04/2024	DESIGN FIX 2C	NG	RL	CB
P02	08/03/2024	DESIGN FIX 2B	NG	RL	CB
P01	15/12/2023	DESIGN FIX A	NG	RL	CB
Rev	Date	Amendment Details	Dr'n	Chk'	App'

This drawing should not be relied on or used in circumstances other than those for which it was originally prepared and for which Sweco UK Limited was commissioned. Sweco UK Limited accepts no responsibility for this drawing to any party other than the person by whom it was commissioned. Any party which breaches the provisions of this disclaimer shall indemnify Sweco UK Limited for all loss or damage arising therefrom.
COPYRIGHT © Sweco 2022

2nd Floor, Quay 2
139 Fountainbridge
Edinburgh
EH3 9QG
Tel: +44 (0)131 550 6300
Web: www.sweco.co.uk

SWECO

Client



Project Title

FANELLAN
400kV SWITCHING STATION AND
HVDC CONVERTOR STATION

Drawing Title

SITE GENERAL LAYOUT
SECTIONS
SHEET 1 OF 2

Purpose Of Issue

PRELIMINARY

Status

S5

Status Description

FOR REVIEW AND ACCEPTANCE

Drawn

NG

Designed

NG

Checked

RL

Approved

CB

Sheet Size

A1

Scale

AS SHOWN

Sweco Ref

65209842

Revision

P07

Drawing Number

LT459-SWE-XX-XX-D-X-0112