



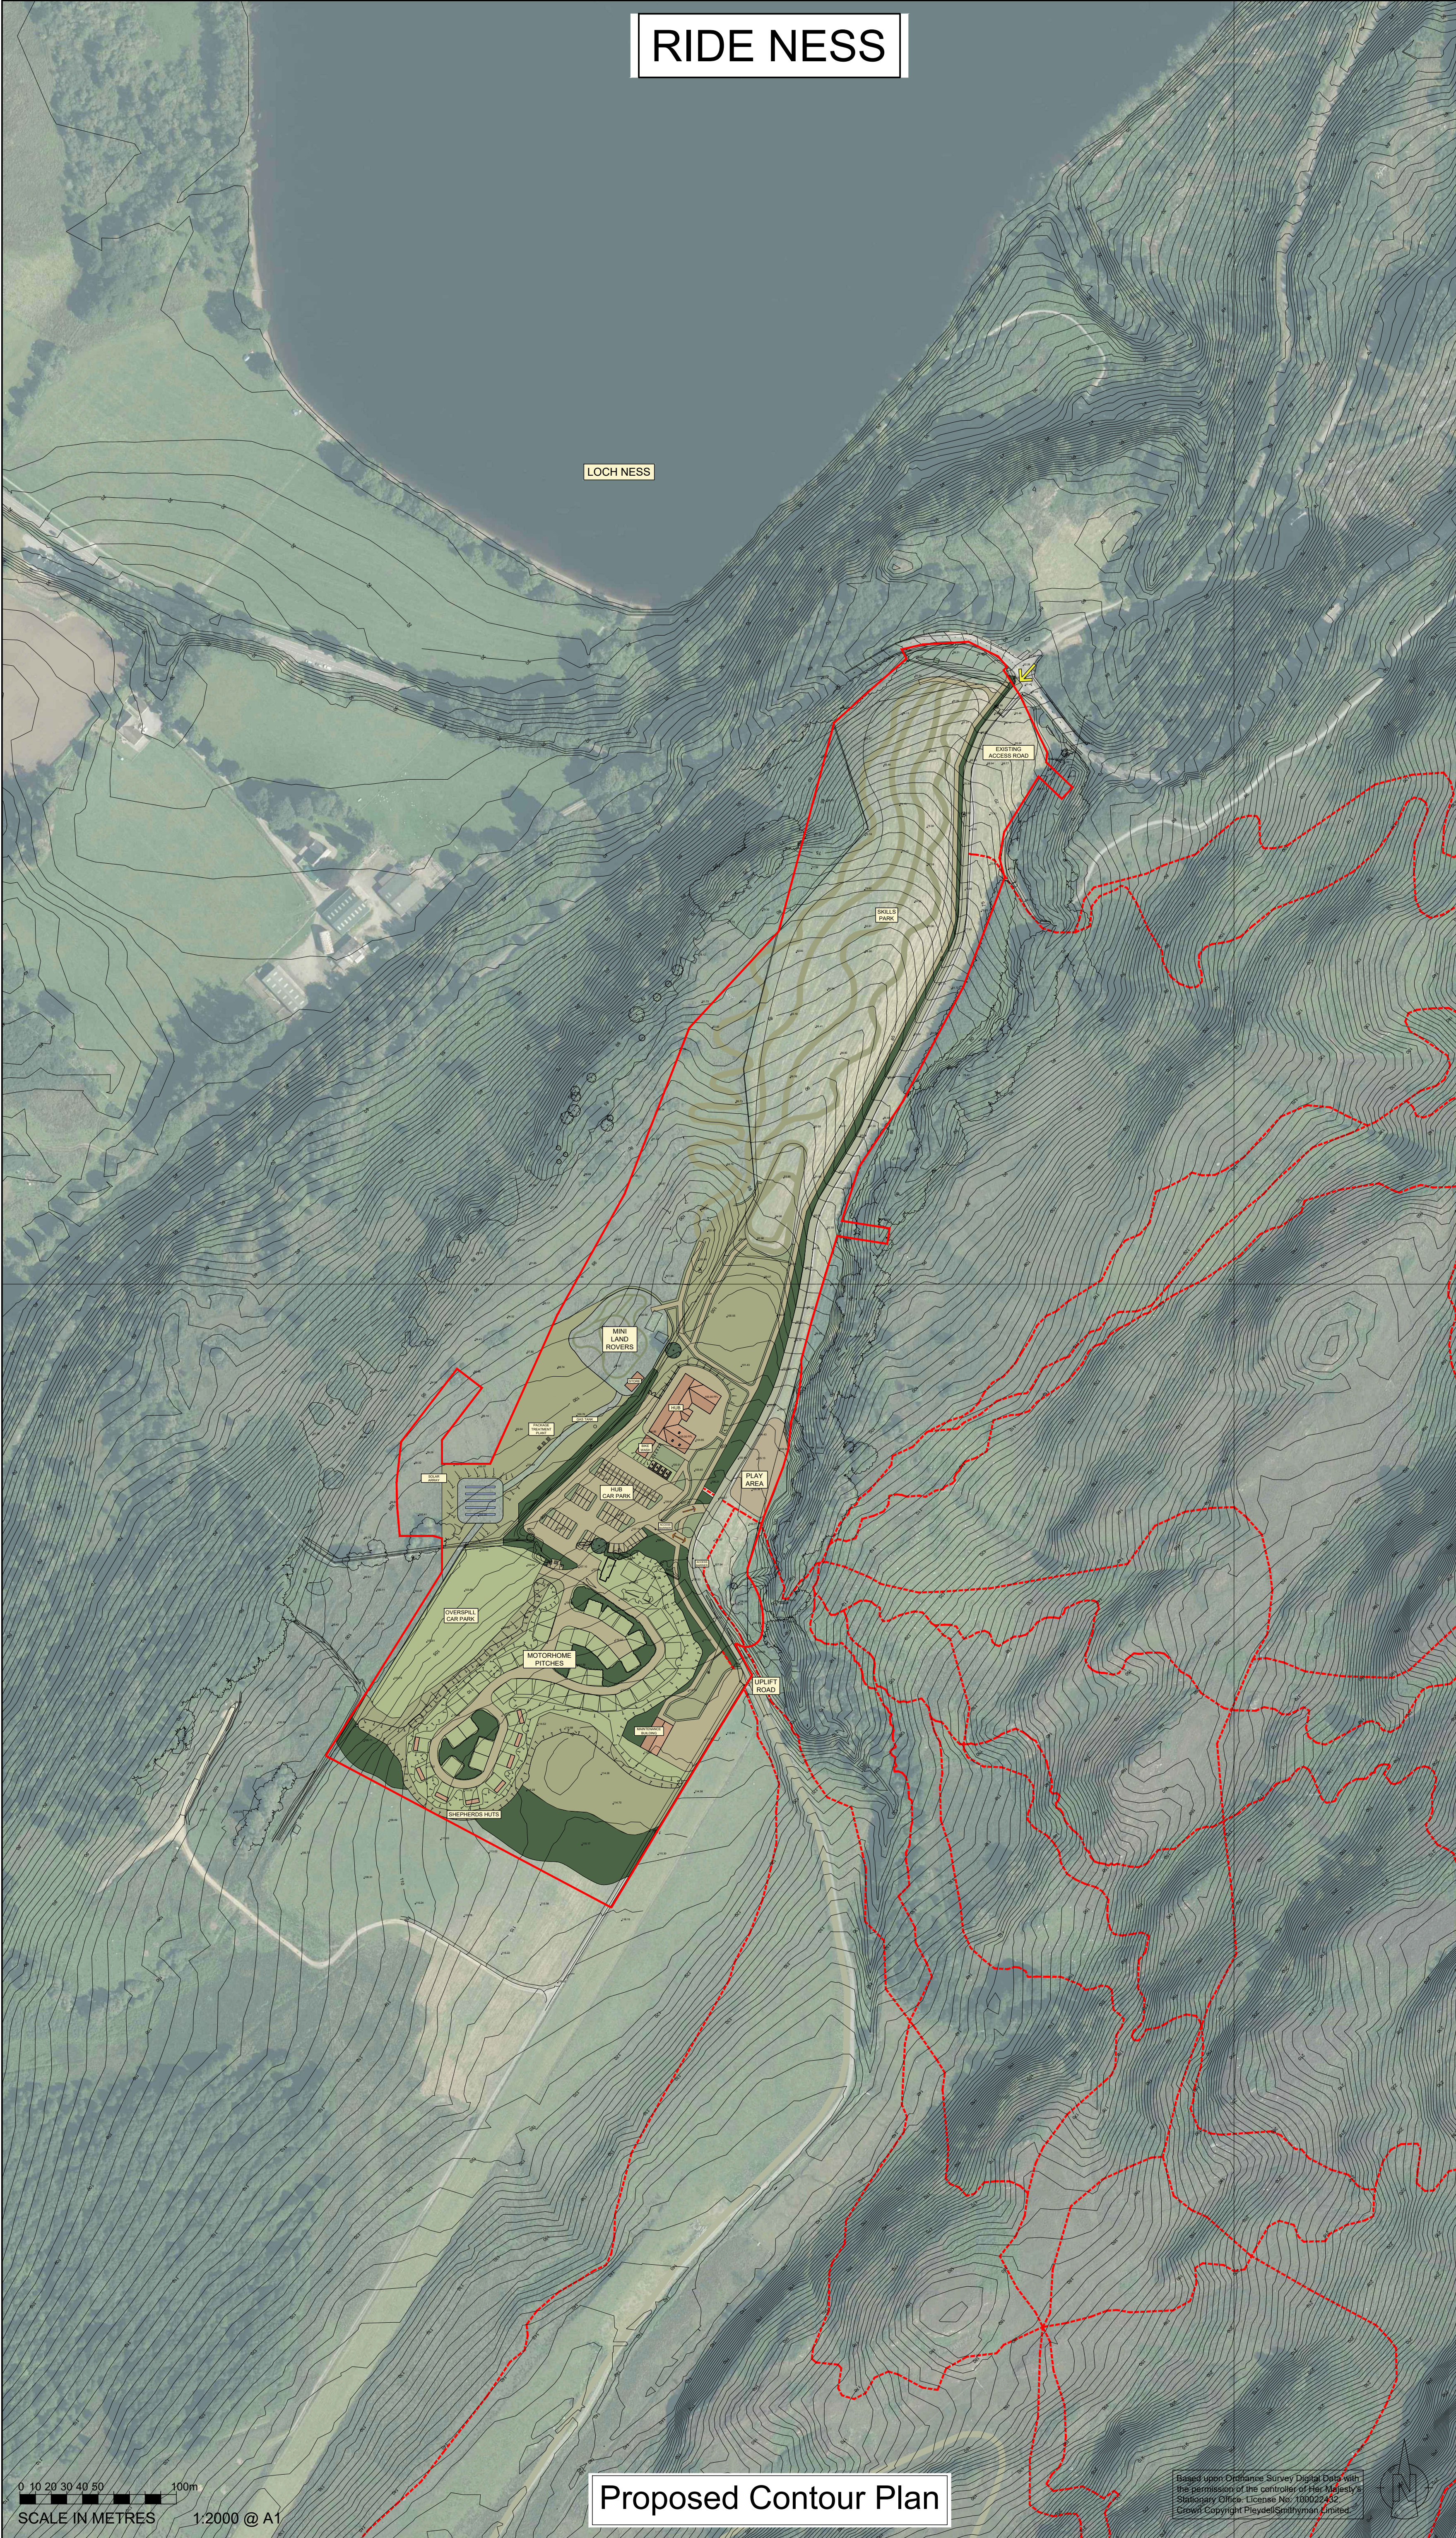


RIDE NESS

LEGEND

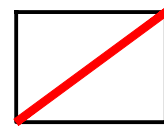

Application Area - Core Area

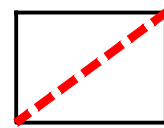

Application Area - Trails



Existing Site Access

0 10 20 30 40 50 100m
SCALE IN METRES 1:2000 @ A1

Proposed Contour Plan

Based upon Ordnance Survey Digital Data with the permission of the controller of Her Majesty's Stationery Office. Licence No. 100022452
Copyright PleydellSmithyman Limited



DRAWING STATUS: PLANNING

PROJECT:
RIDE NESS

CLIENT:
HILLHOUSE ESTATES LIMITED

TITLE:
Proposed Contour Plan

DATE:
APR 2024

DRAWN:
STM

SCALE:
1:2000 @ A1

CHECKED:
PP

DRAWING N°:
M21.117(a).D.014

REVISION:
A


PleydellSmithyman

THIS DRAWING MAY NOT BE USED
WITHOUT THE CONSENT OF:

PLEYDELL SMITHYMAN LIMITED
20a, THE WHARFAGE, IRONBRIDGE,
SHROPSHIRE, TF8 7NH.




TEL: 01952 433211 FAX: 01952 433323

EMAIL: psl@pleydellsmithyman.co.uk
WEBSITE: www.pleydellsmithyman.co.uk

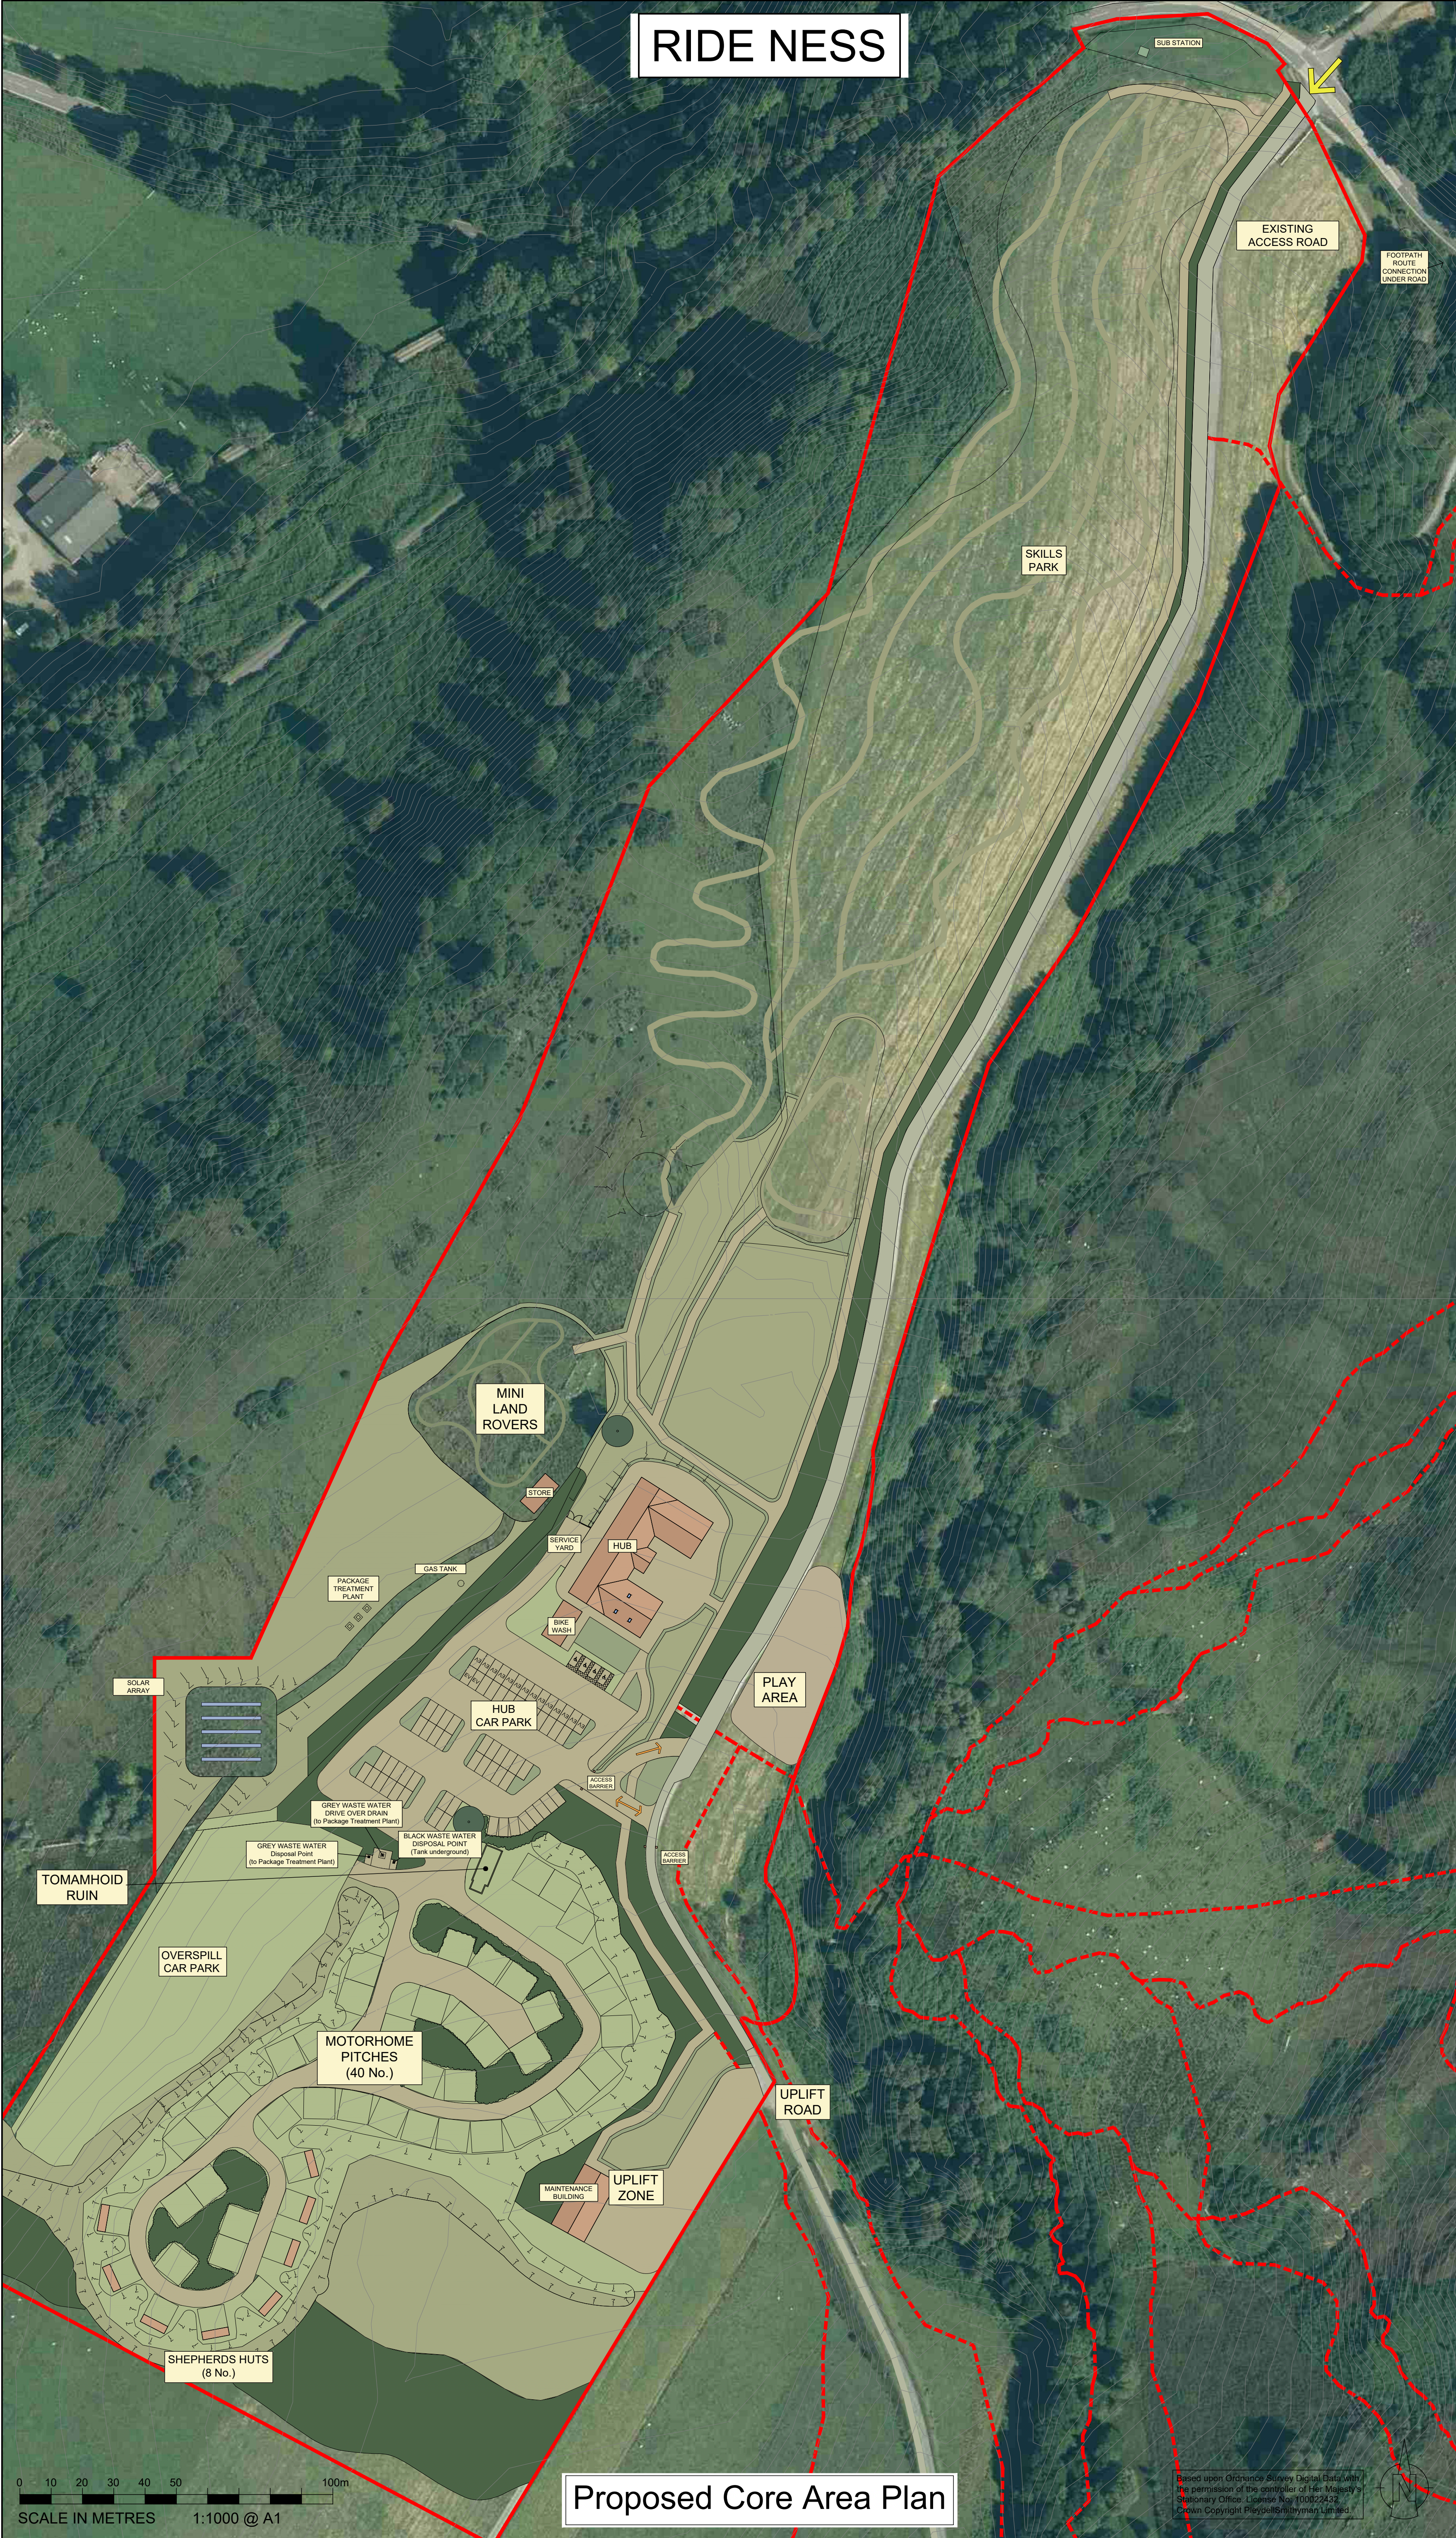

RIDE NESS

LEGEND

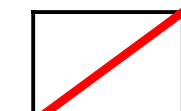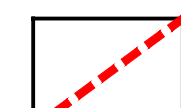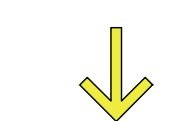-  Application Site Boundary
-  Multi Use Routes (Bare Earth)
-  Skills Paths (Bare Earth)
-  Existing Site Access retained

Car Parking Bays Approximate Totals

Standard Bays	= 53 No.
Accessible Bays	= 4 No.
EV Bays	= 16 No.
Total	= 73 No.

Proposed Core Area Plan

DRAWING STATUS: PLANNING	
PROJECT: RIDE NESS	
CLIENT: HILLHOUSE ESTATES LIMITED	
TITLE: Proposed Core Area Plan	
DATE: SEP 2023	DRAWN: STM
SCALE: 1:1000 @ A1	CHECKED: PP
DRAWING N°: M21.117(a).D.001	REVISION: K

PleydellSmithyman





THIS DRAWING MAY NOT BE USED
WITHOUT THE CONSENT OF:

PLEYDELL SMITHYMAN LIMITED
20a, THE WHARFAGE, IRONBRIDGE,
SHROPSHIRE, TF8 7NH.

TEL: 01952 433211 FAX: 01952 433323

EMAIL: psl@pleydellsmithyman.co.uk
WEBSITE: www.pleydellsmithyman.co.uk

Based upon Ordnance Survey Digital Data with
the permission of the controller of Her Majesty's
Stationary Office. Licence No. 1000225252
Crown Copyright PleydellSmithyman Limited

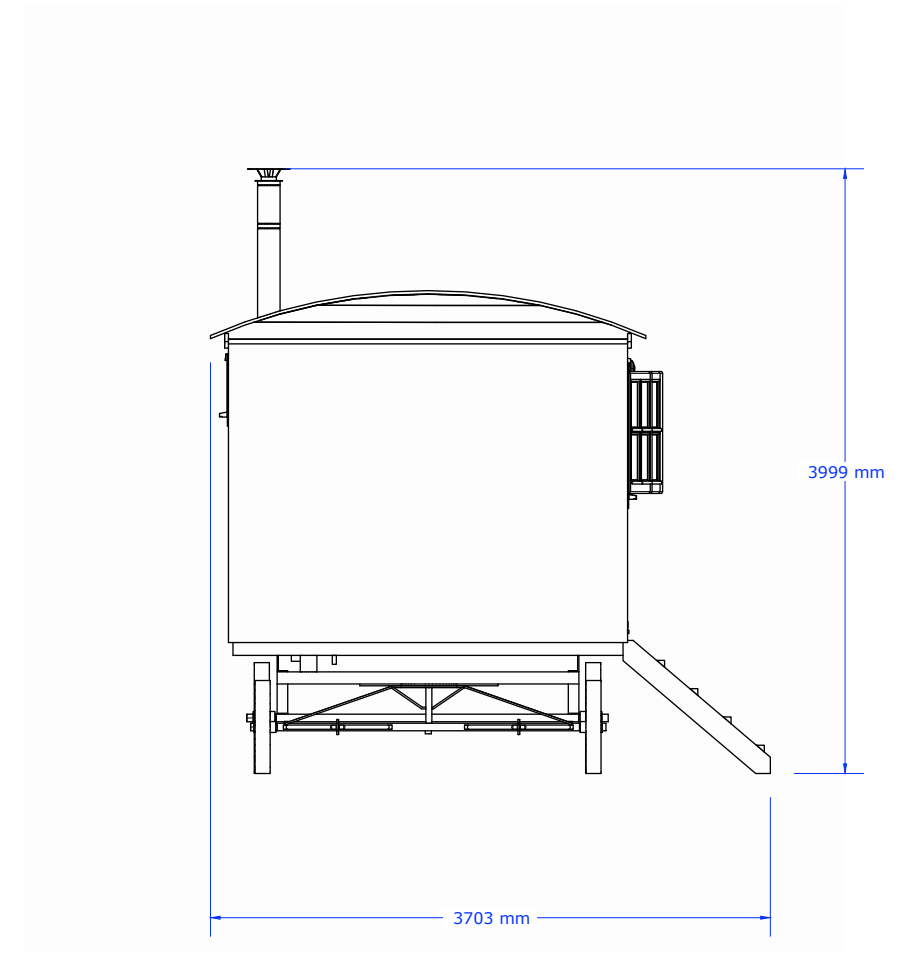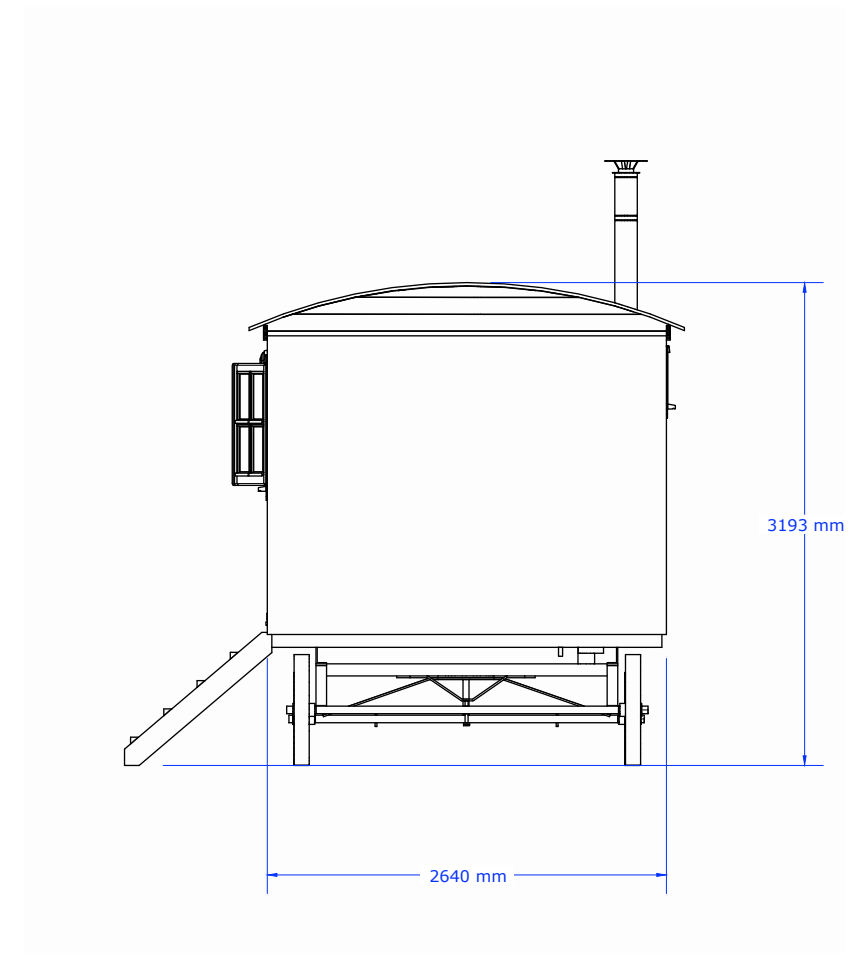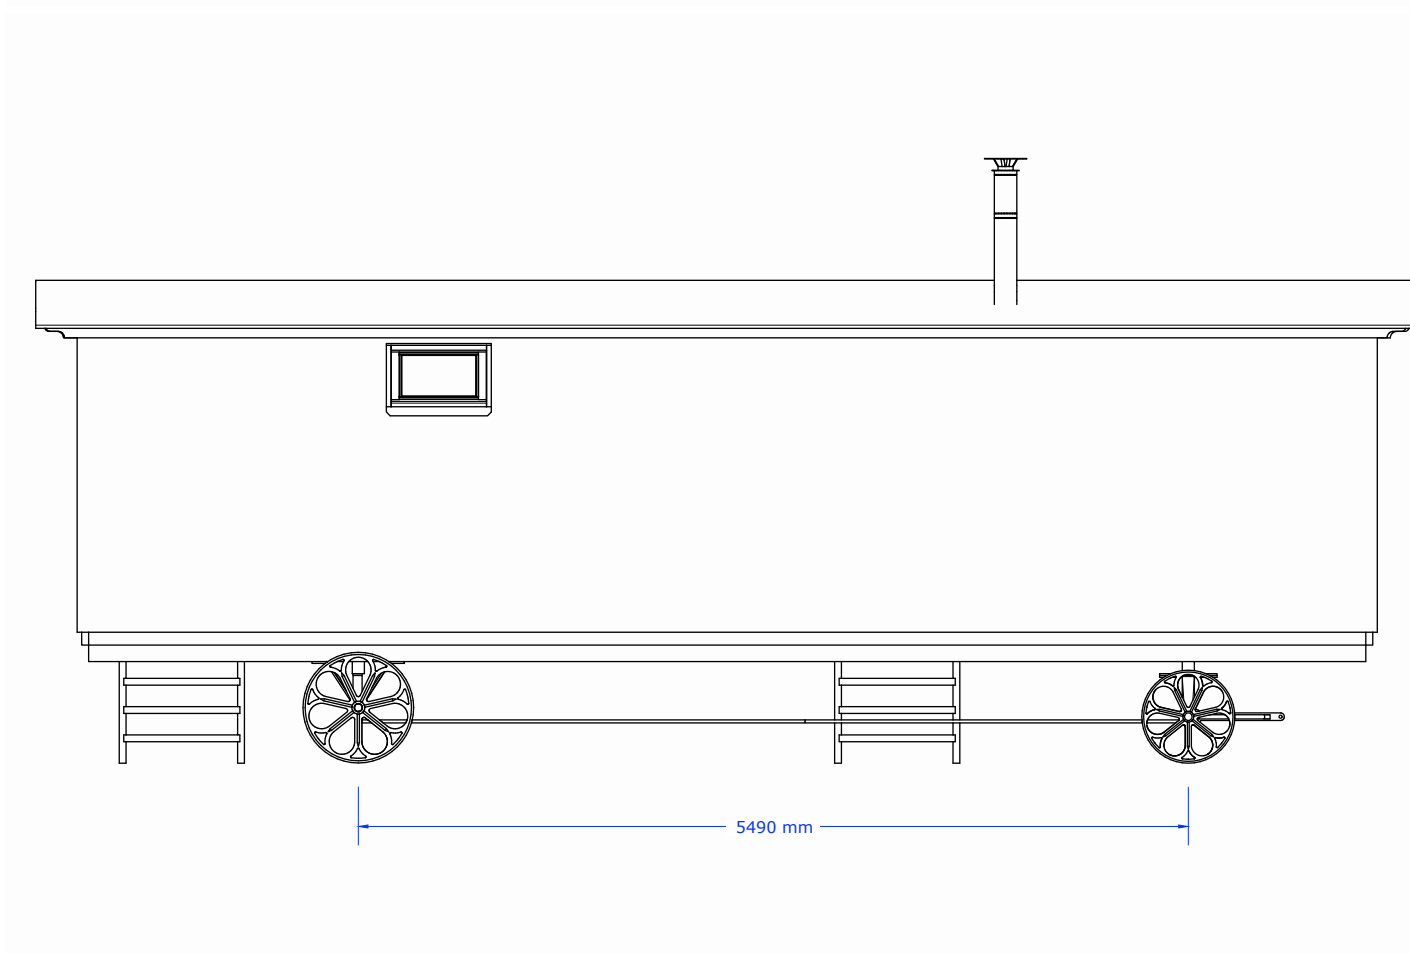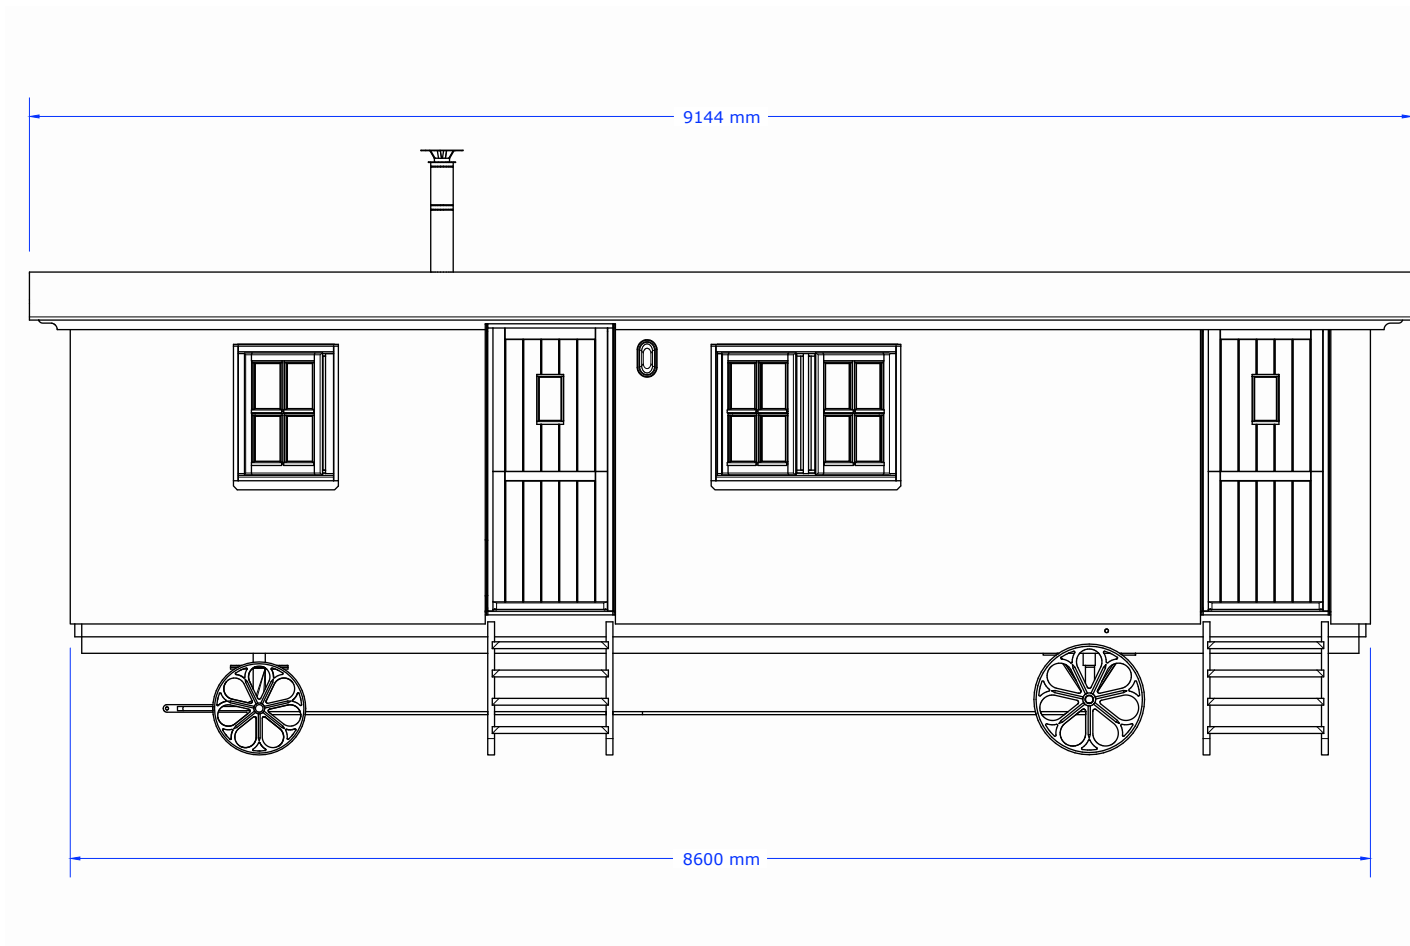

0 500mm 1000mm 1500mm 2000mm

Scale 1:50 when Printed at A3