


PERMANENT ACCESS ROAD
JUNCTION WITH FANELLAN ROAD

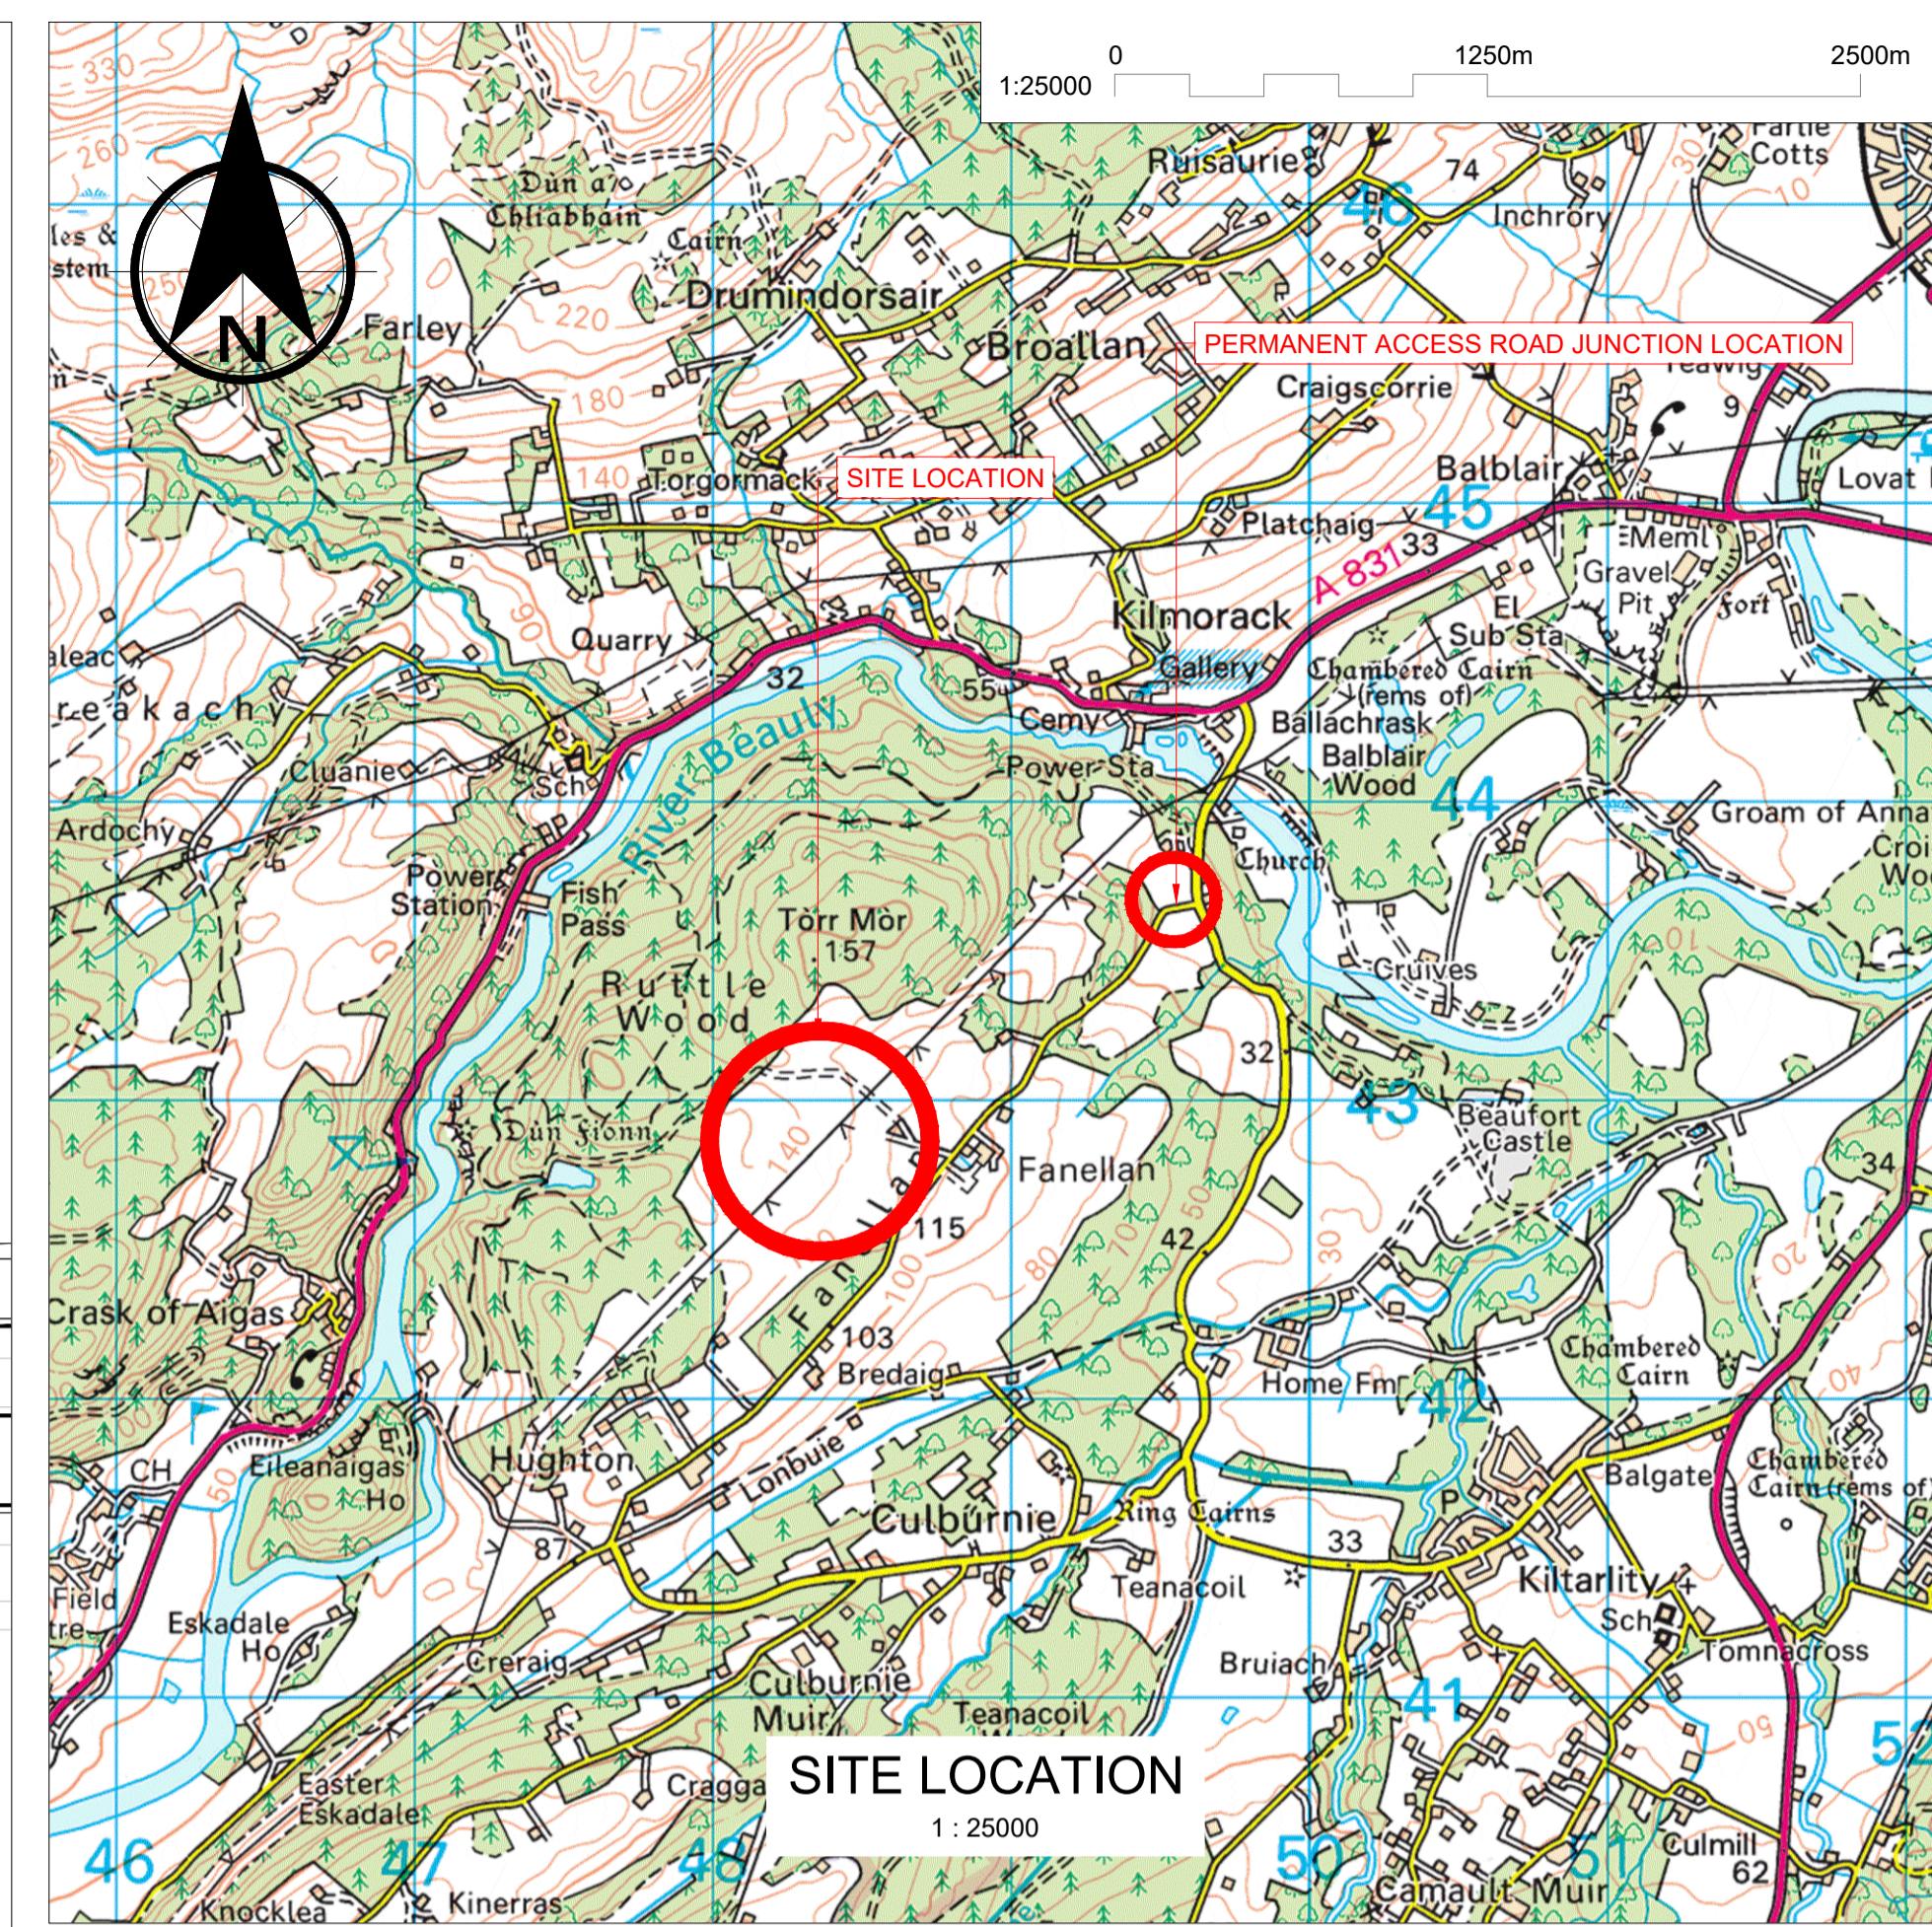

NOTES

1. DO NOT SCALE FROM THIS DRAWING MANUALLY OR ELECTRONICALLY.
2. THIS DRAWING IS TO BE READ IN CONJUNCTION WITH ALL OTHER RELEVANT PROJECT INFORMATION.
3. ALL DATUM LEVELS ARE IN METRES AND DIMENSIONS ARE IN METRES UNLESS OTHERWISE STATED.

KEY TO DRAWING

Rev	Date	Amendment Details	Drn	Chk	App'
P05	20/08/2024	FINAL LAYOUT	NG	RL	CB
P04	12/06/2024	LAYOUT UPDATED	NG	RL	CB
P03	18/04/2024	DESIGN FIX 2C	NG	RL	CB
P02	08/03/2024	DESIGN FIX 2B	NG	RL	CB
P01	15/12/2023	DESIGN FIX A	MA	RL	CB

This drawing should not be relied on or used in circumstances other than those for which it was originally prepared and for which Sweco UK Limited was commissioned. Sweco UK Limited accepts no responsibility for the drawing to any party other than the person by whom it was commissioned. Any party which breaches the provisions of this disclaimer shall indemnify Sweco UK Limited for all loss or damage arising therefrom.
COPYRIGHT © Sweco 2022

2nd Floor, Quay 2
139 Fountainbridge
Edinburgh
EH3 9QG
Tel: +44 (0)131 550 6300
Web: www.sweco.co.uk




Client
Scottish & Southern Electricity Networks
TRANSMISSION

Project Title
FANELLAN
400kV SWITCHING STATION AND
HVDC CONVERTOR STATION

Drawing Title
**PERMANENT ACCESS ROAD
JUNCTION WITH C1106
GENERAL LAYOUT**

Purpose Of Issue	
PRELIMINARY	
Status	Status Description
S5	FOR REVIEW AND ACCEPTANCE
Drawn NG	Designed NG
Sheet Size A1	Scale AS SHOWN
	Sweco Ref 65209842
	Revision P05

Drawing Number LT459-SWE-XX-XX-D-X-0103

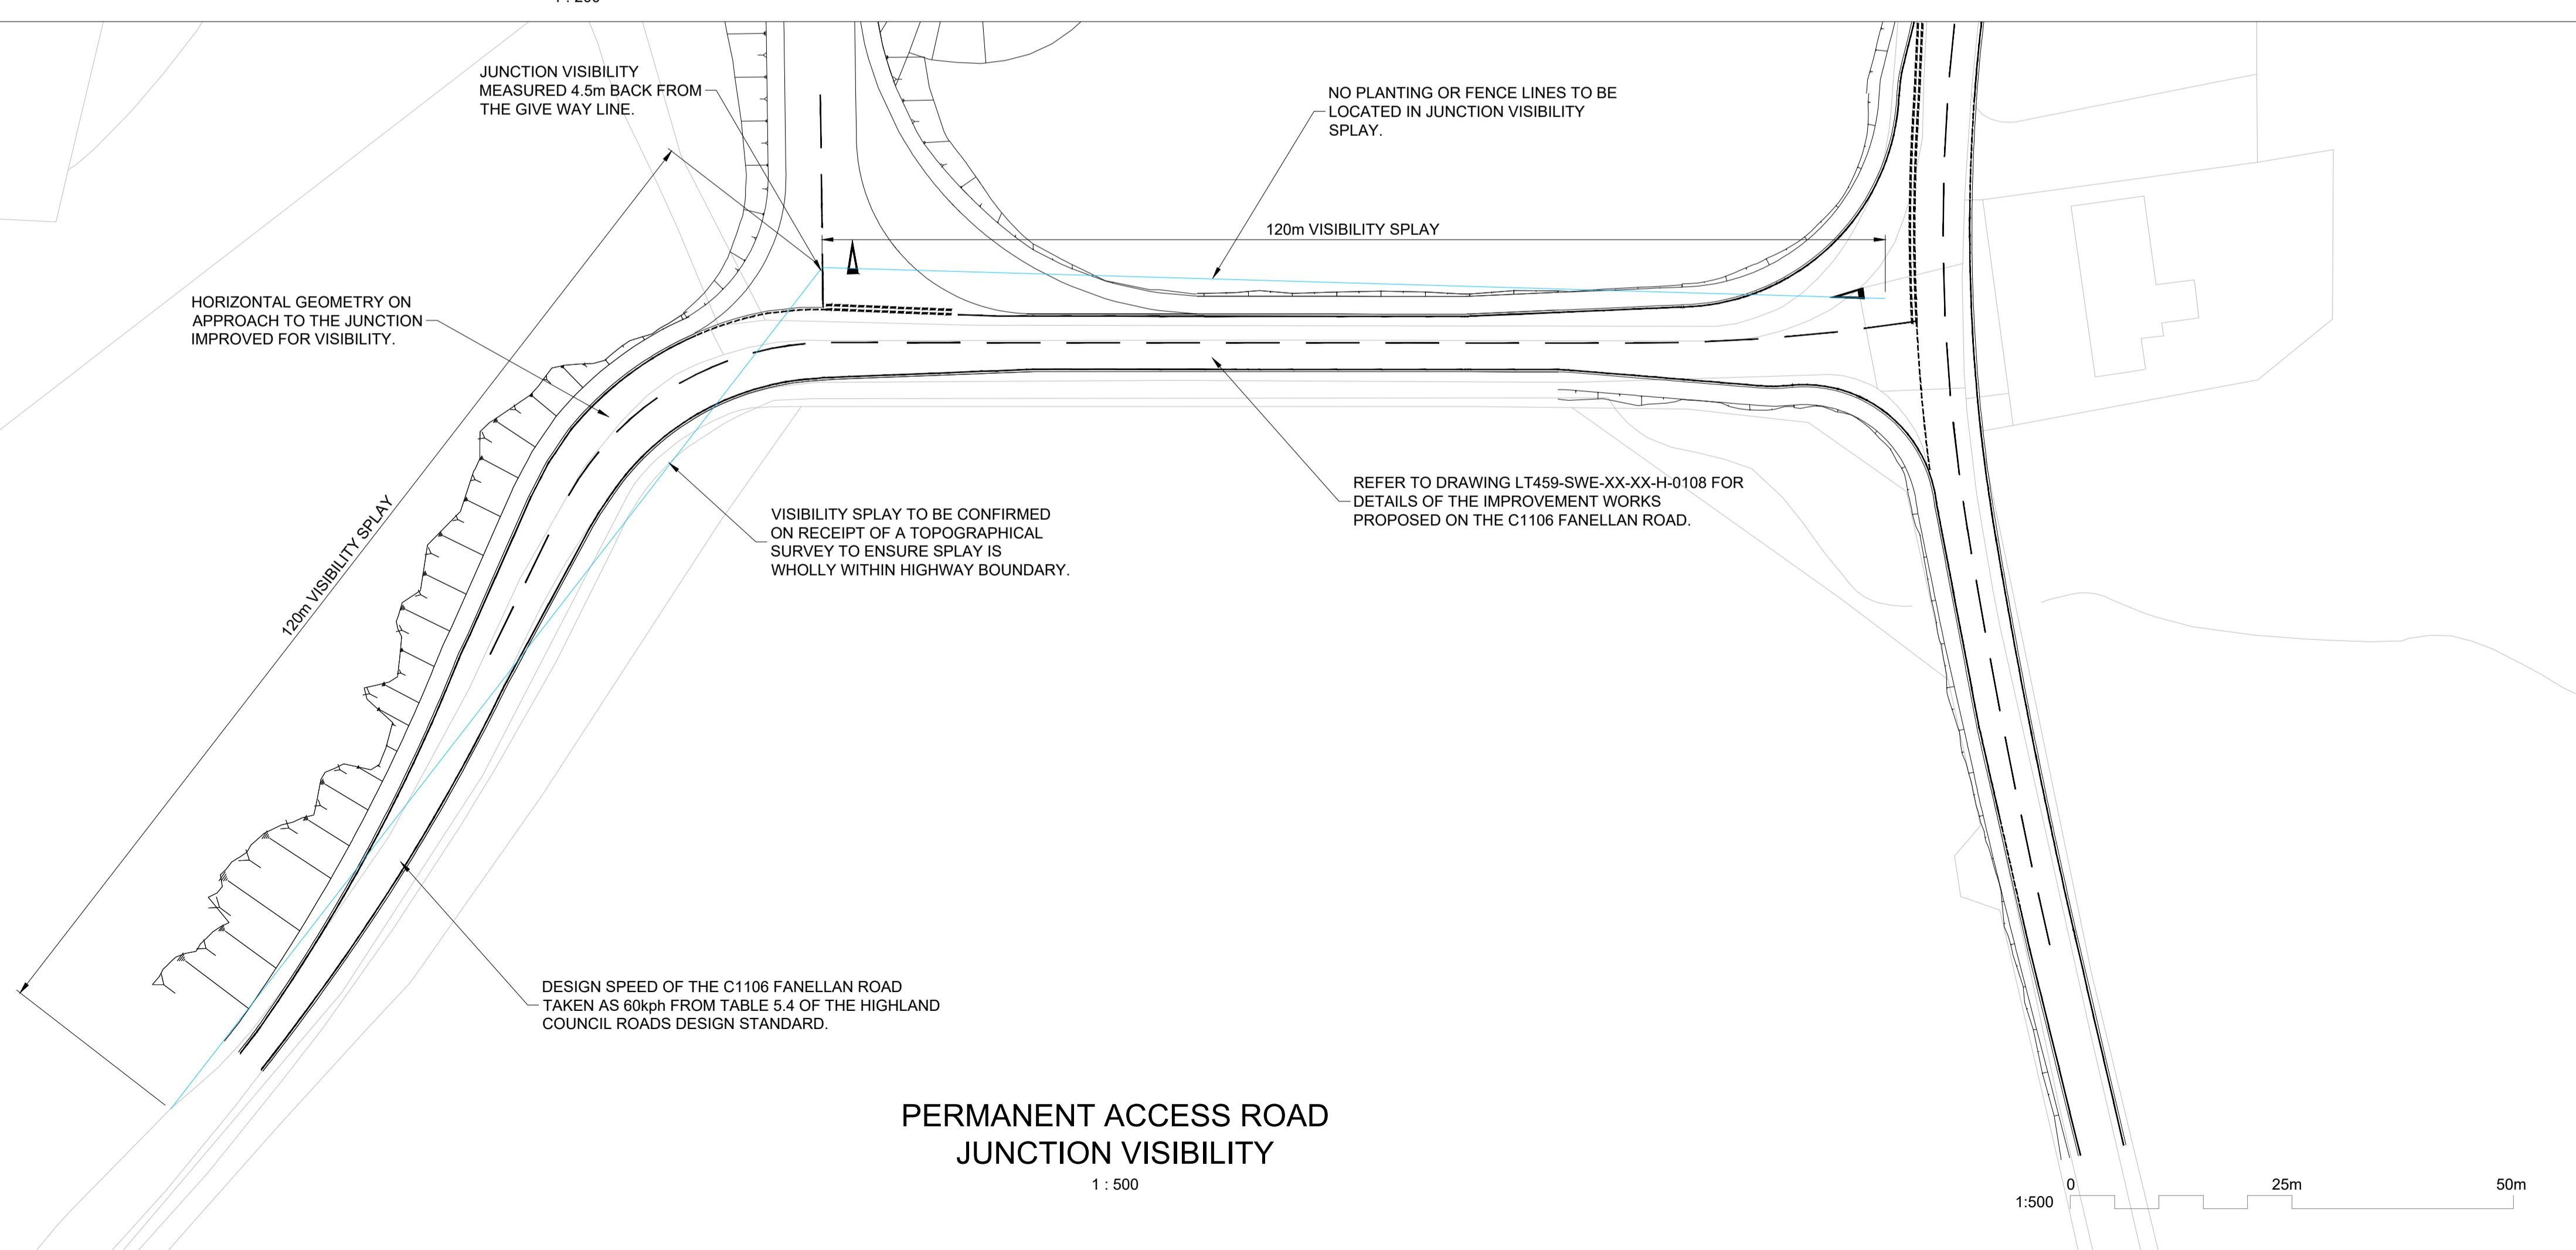



DO NOT SCALE

TECHNICAL CONSTRAINTS

- Site Boundary
- Land Ownership Boundary
- Existing fencing
- To be cleared
- Existing Watercourse
- Bank to be retained
- Secure boundary fencing 1.2m high
- Existing trees to be retained
- Existing vegetation to be retained
- Existing trees to be retained
- Pastured Land to be reseeded and made good

FEATURES TO BE MAINTAINED AFTER COMPLETION OF THE PROJECT

- Existing vegetation to be retained
- Existing trees to be retained
- Timber fence and rail fencing
- Deer fencing with beech gates, 2.4m high
- Vehicular access roads
- Landfill Screen
- Woodland area including edge
- Clay pit area, including edge
- Internal flower grass species
- Wetland area with emergent plants and reeds




FH4 260225 RF CHANGED - UPDATED

SL KM

FH5 080125 RF RE-NAMED - UPDATED

SL KM

FH2 15/02/24 RF RE-NAMED - REVIEW

SL KM

FH1 23/11/24 JV FRISTISSUE

SL KM

REV DATE BY DESCRIPTION

CHN APP

DRAWN BY

SSN

APPROVED

WSP

ISSUED

WSP

DATE

06/03/24

ISSUE NUMBER

1

EXPIRY DATE

25/03/24

REVIEW DATE

25/03/24




























































































































