


02 SITE LOCATION PLAN 1:10000  
REPRODUCTION BASED UPON THE ORDINANCE SURVEY'S WITH THE PERMISSION OF THE CROWN COPYRIGHT RESERVED.  
MR.H Design




02 SITE BOUNDARY PLAN 1:5000

01 BOUNDARY PLAN 1:5000  
REPRODUCTION BASED UPON THE ORDINANCE SURVEY'S WITH THE PERMISSION OF THE CROWN COPYRIGHT RESERVED.  
MR.H Design

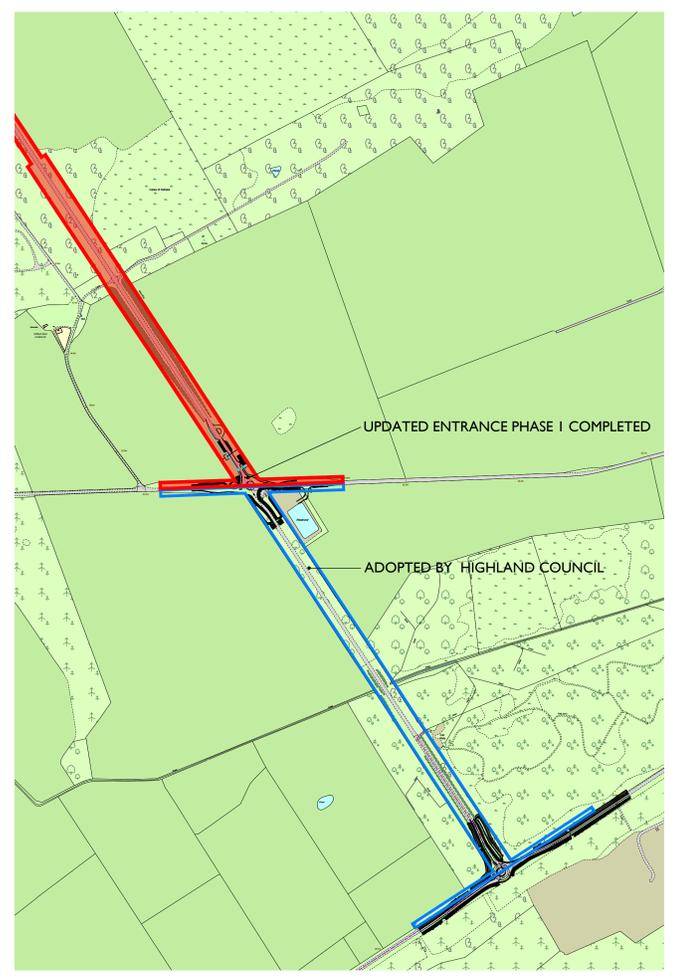

02 SITE BOUNDARY PLAN REPRODUCTION BASED UPON THE ORDINANCE SURVEY'S WITH THE PERMISSION OF THE CROWN COPYRIGHT RESERVED. MR.H Design		
02 SITE BOUNDARY PLAN REPRODUCTION BASED UPON THE ORDINANCE SURVEY'S WITH THE PERMISSION OF THE CROWN COPYRIGHT RESERVED. MR.H Design	

# PROPOSED PORT EXTENSION

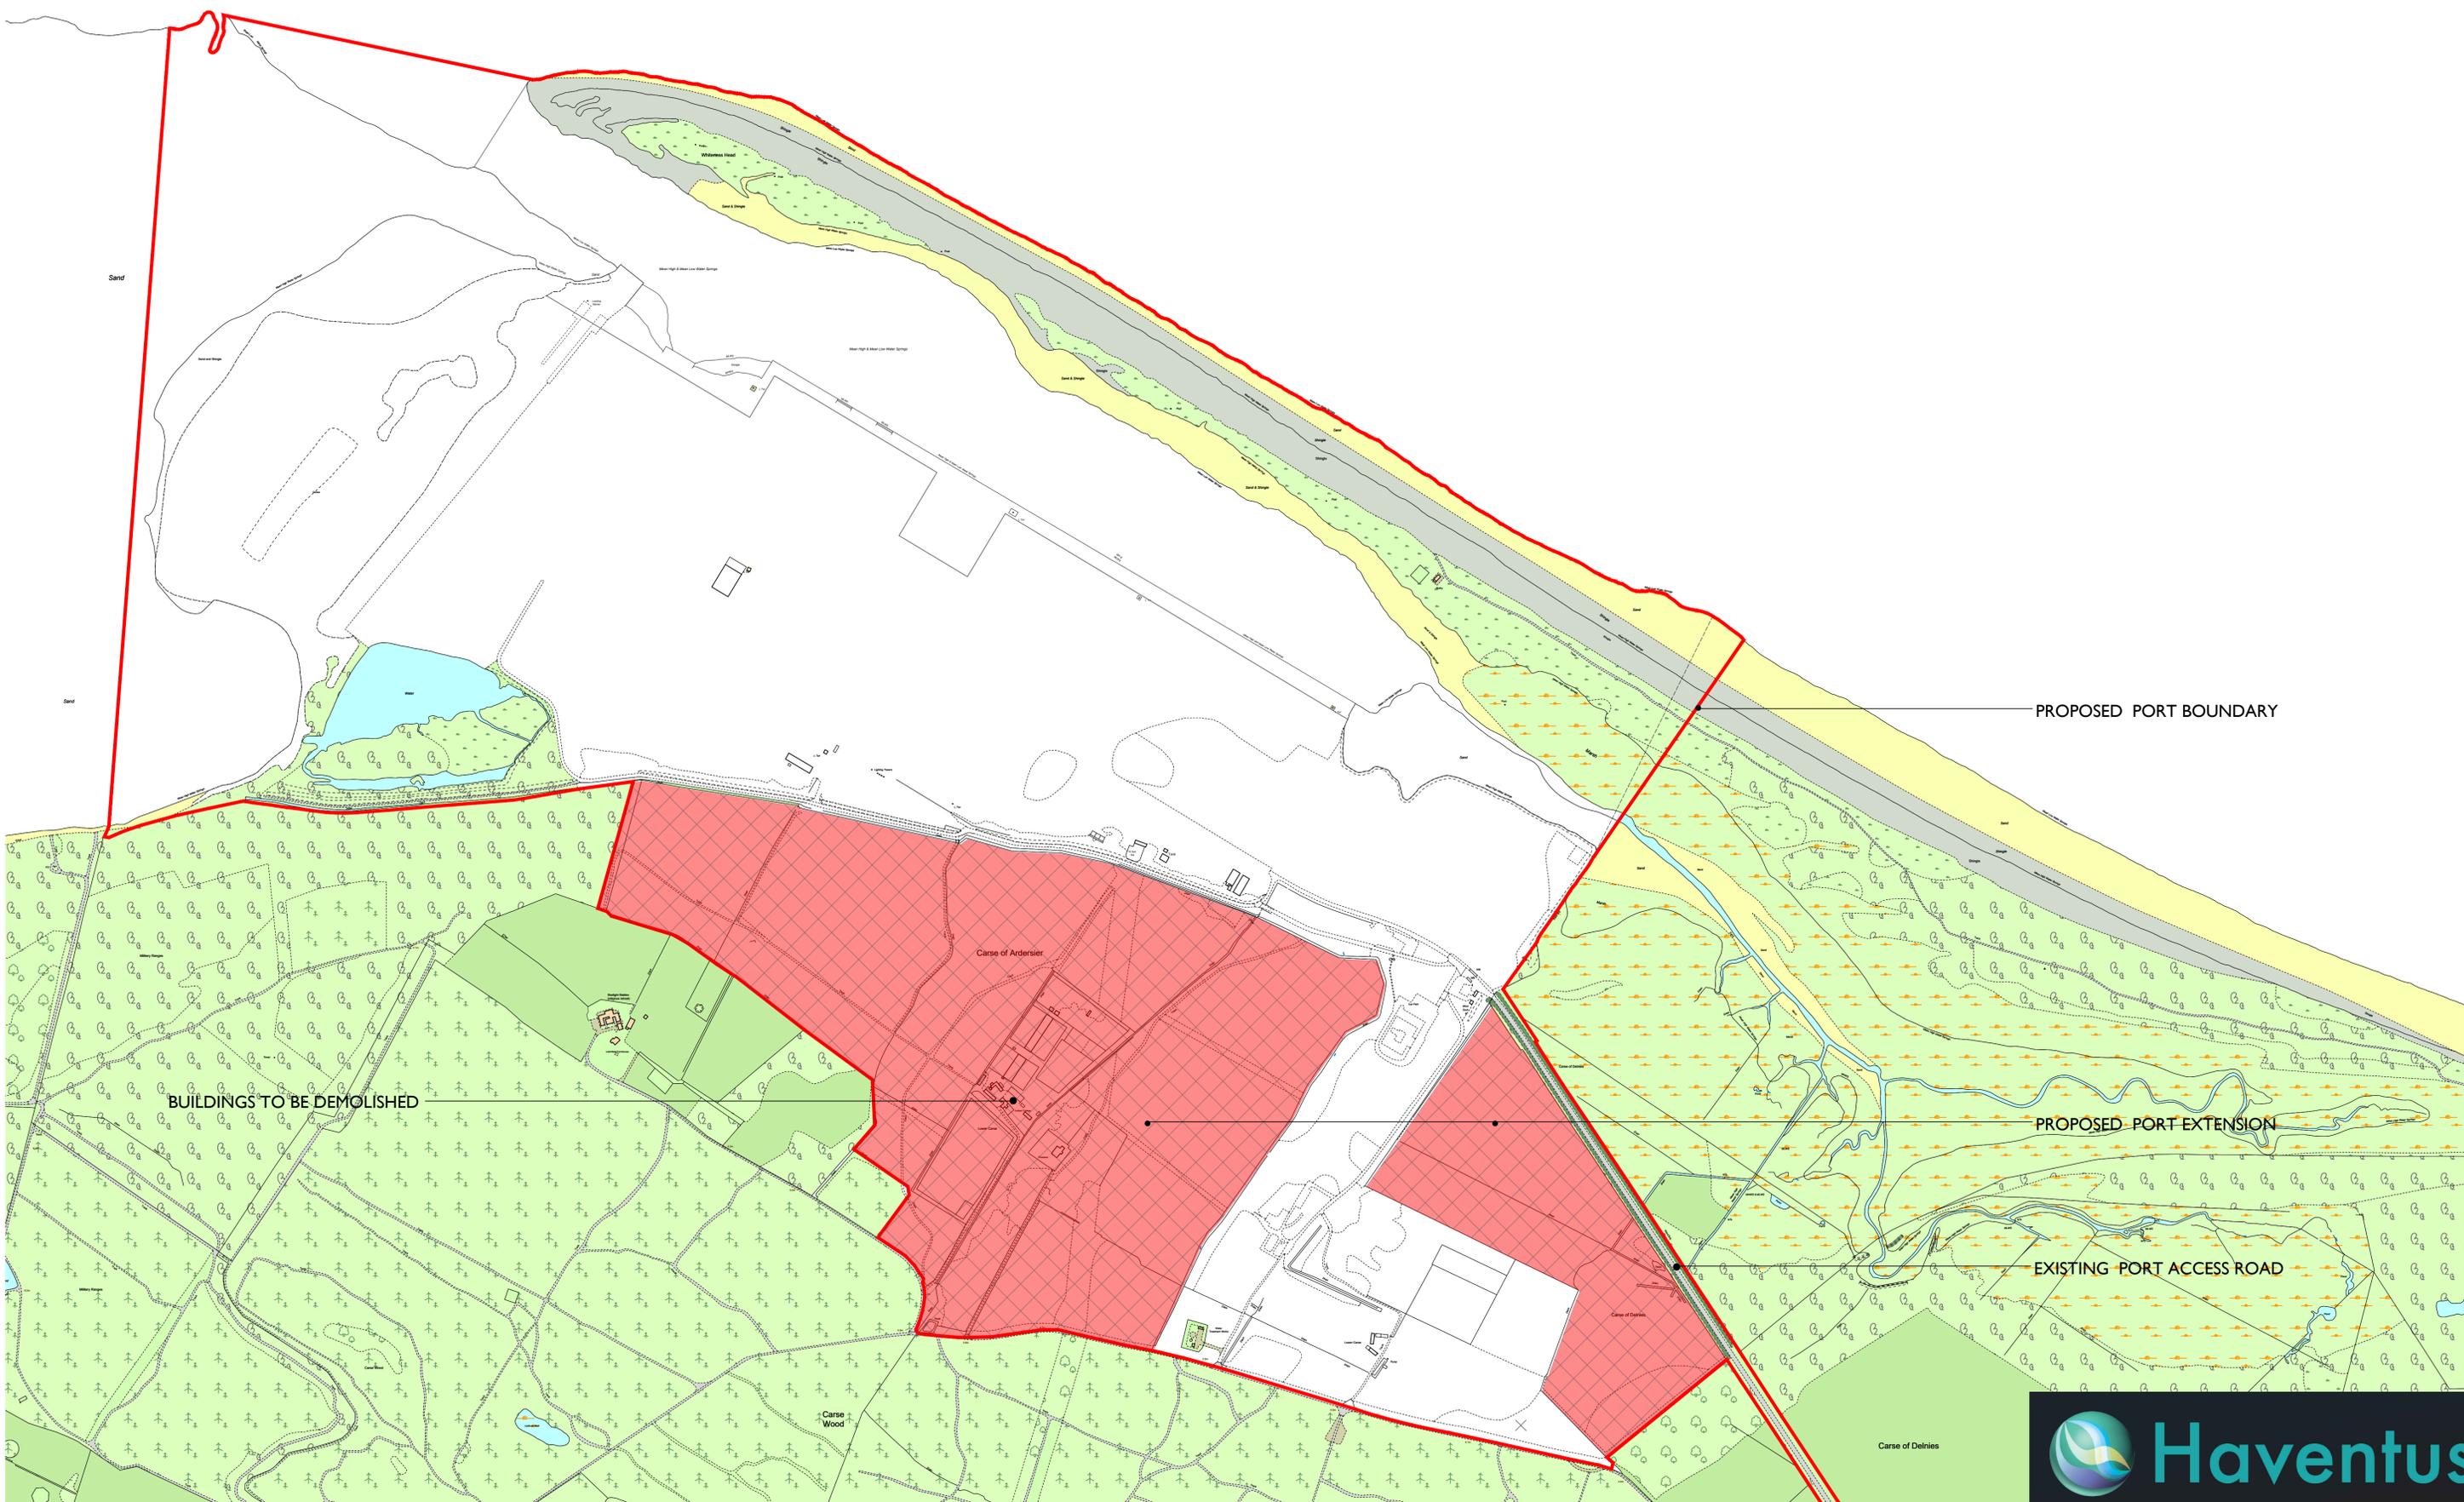

02  
 SITE BOUNDARY PLAN 1:5000  
 REPRODUCTION BASED UPON THE ORDNANCE SURVEYS WITH THE PERMISSION OF THE CROWN COPYRIGHT RESERVED.  
 M.R.H Design

 PROPOSED ADDITIONAL AREA = 197 ACRES

 EXISTING TOTAL AREA = .....ACRES  
 EXISTING PLANNING APPROVAL 18-04552

1:5000  
 0 50m 100m 150m 200m



Drawing title: ARDERSIER PORT LTD PROPOSED EXTENSION		Drawing number: 25-22-MRH-002		Project number: 2025-22	
**MRH design**  
 ARCHITECTURAL TECHNOLOGY


The Studio  

Tel/Fax: 01463 794410  
 Mobile: 07740 761414  
 Email: info@mrhdesign.co.uk  
 Web: www.mrhdesign.co.uk

DO NOT SCALE, IF IN DOUBT PLEASE ASK




LIMIT OF HRO BOUNDARY JURISDICTION  
FROM "PORT OF ARDERSIER REVISION  
ORDER 2014 SHEET 5 KEY PLAN"

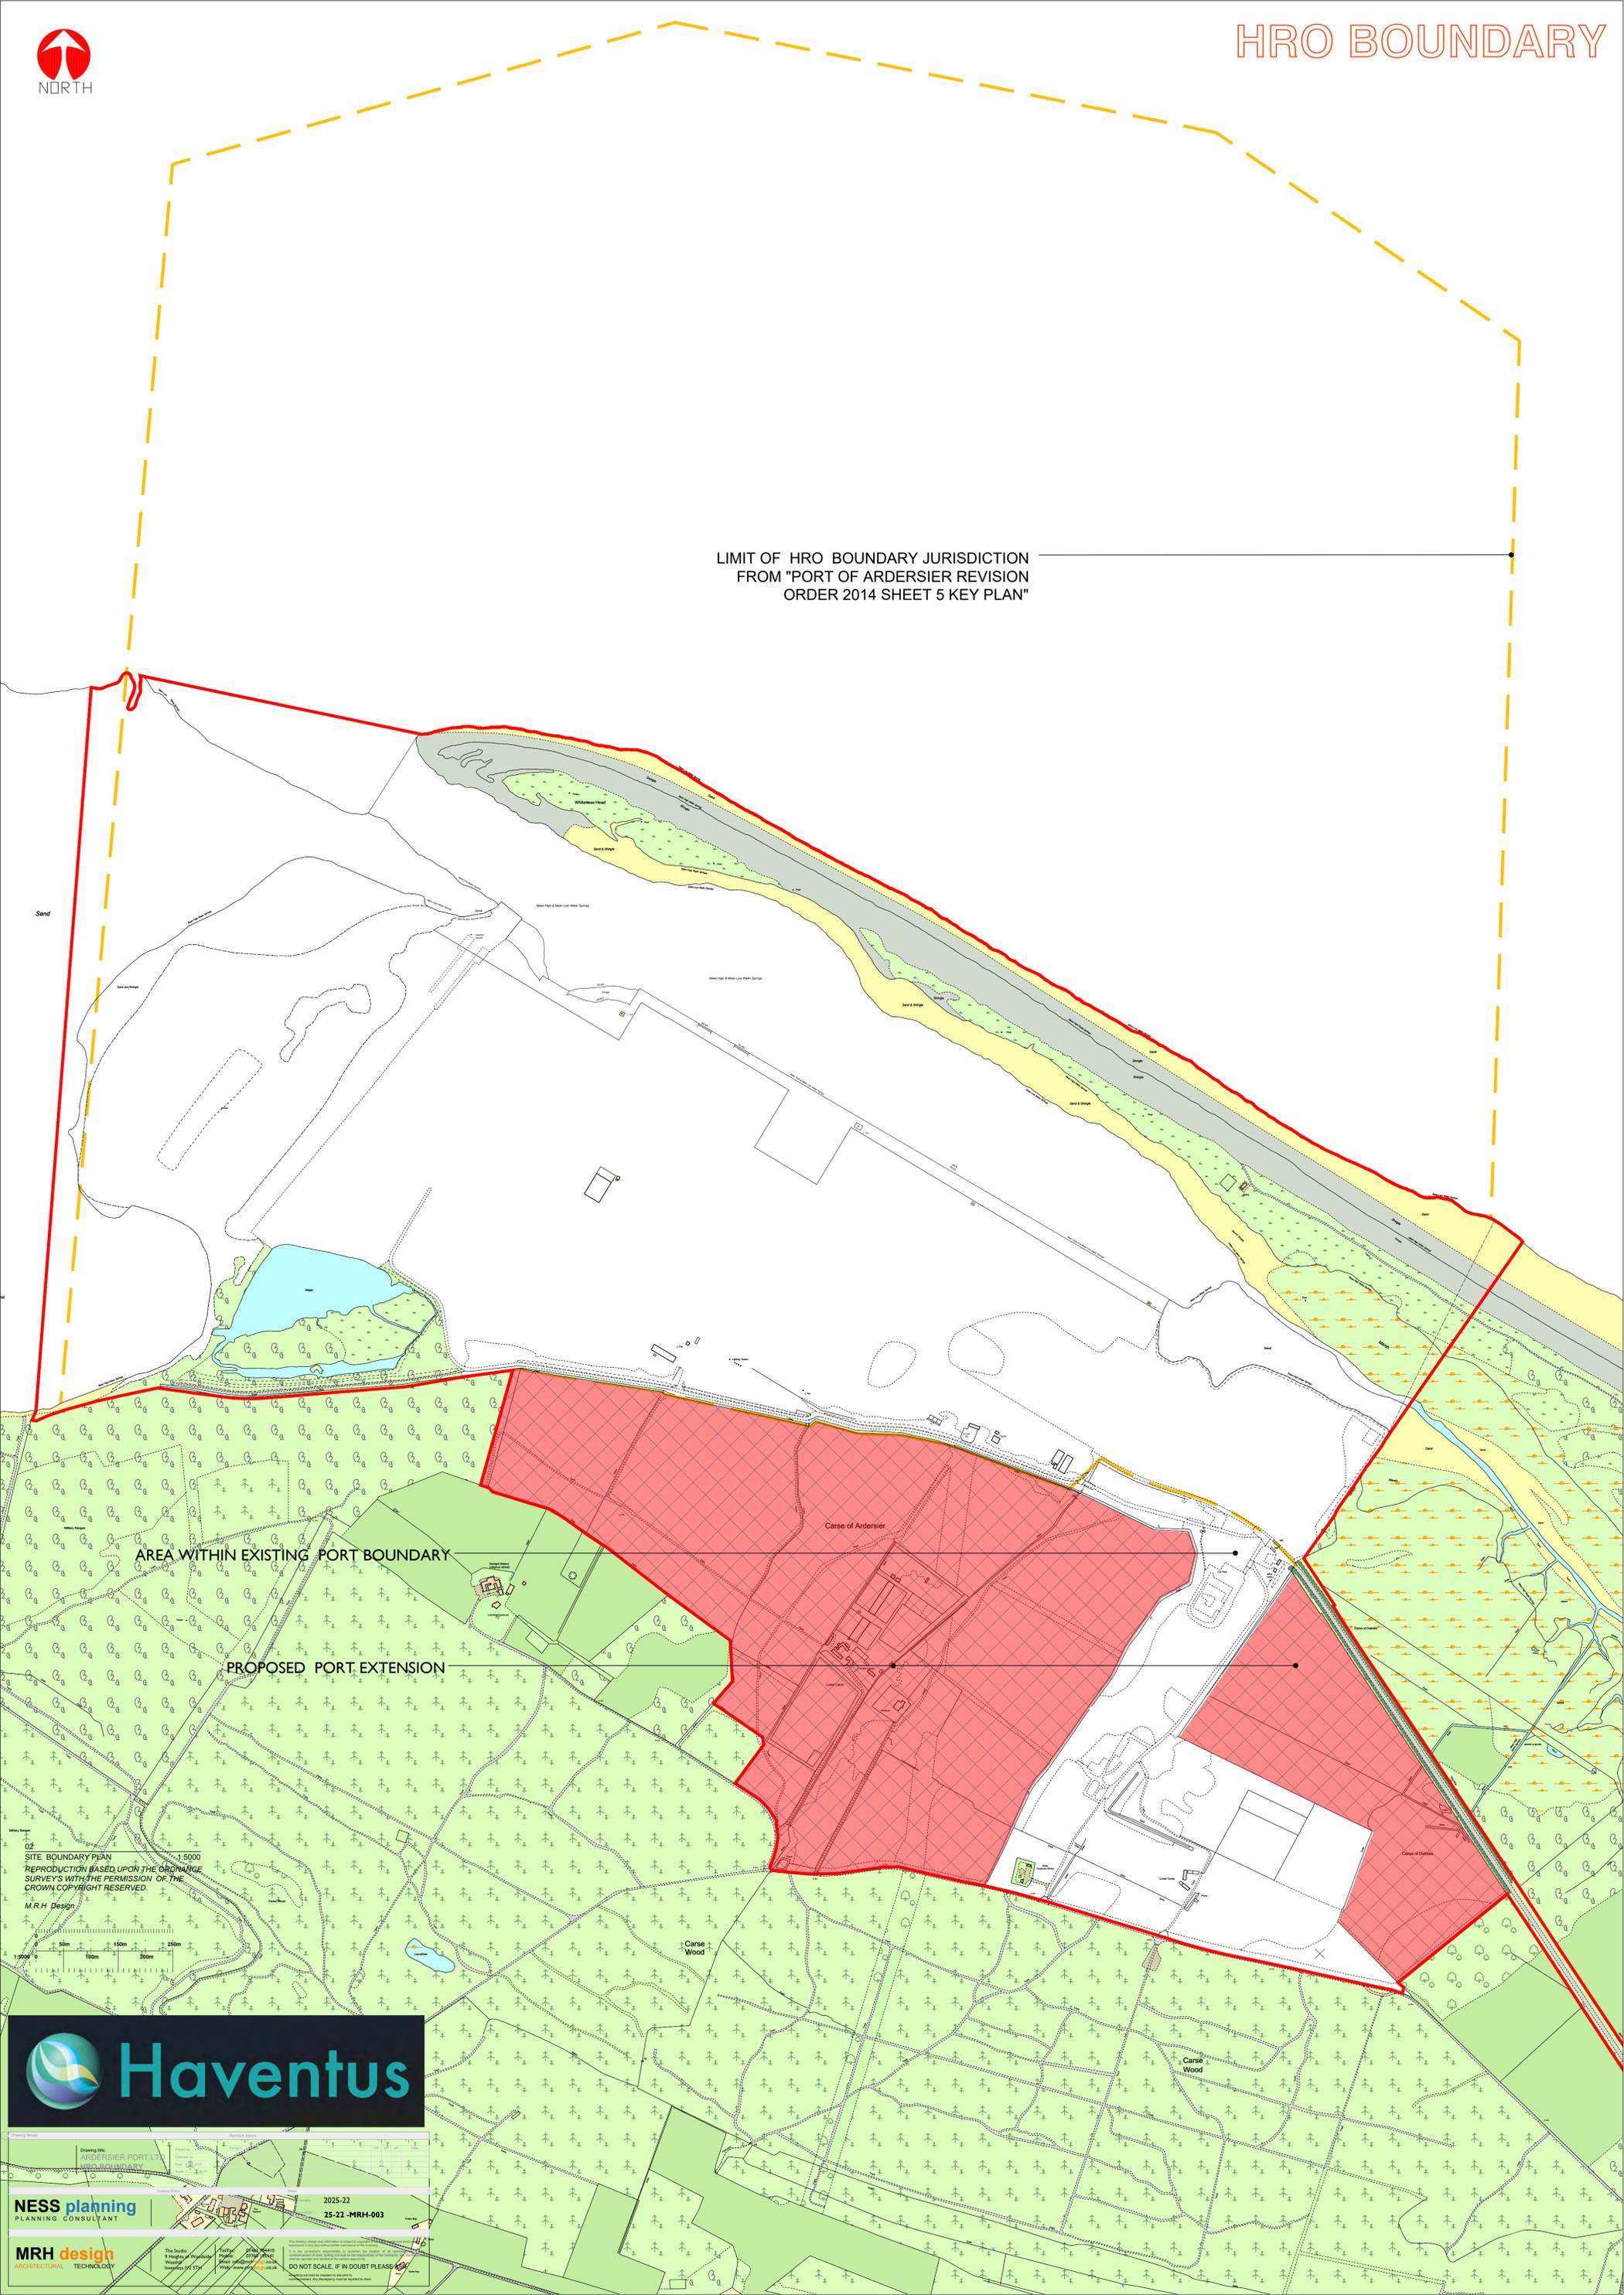

AREA WITHIN EXISTING PORT BOUNDARY

PROPOSED PORT EXTENSION

SITE BOUNDARY PLAN  
REPRODUCTION BASED UPON THE ORDINANCE  
SURVEYS WITH THE PERMISSION OF THE  
CROWN COPYRIGHT RESERVED.  
M.R.H. Design

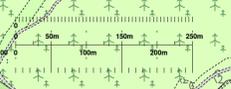


2025-22  
25-22-MRH-003

NESS planning  
PLANNING CONSULTANT

MRH design  
ARCHITECTURAL TECHNOLOGY

DO NOT SCALE, IF IN DOUBT PLEASE ASK

# PORT ACCESS ROUTES

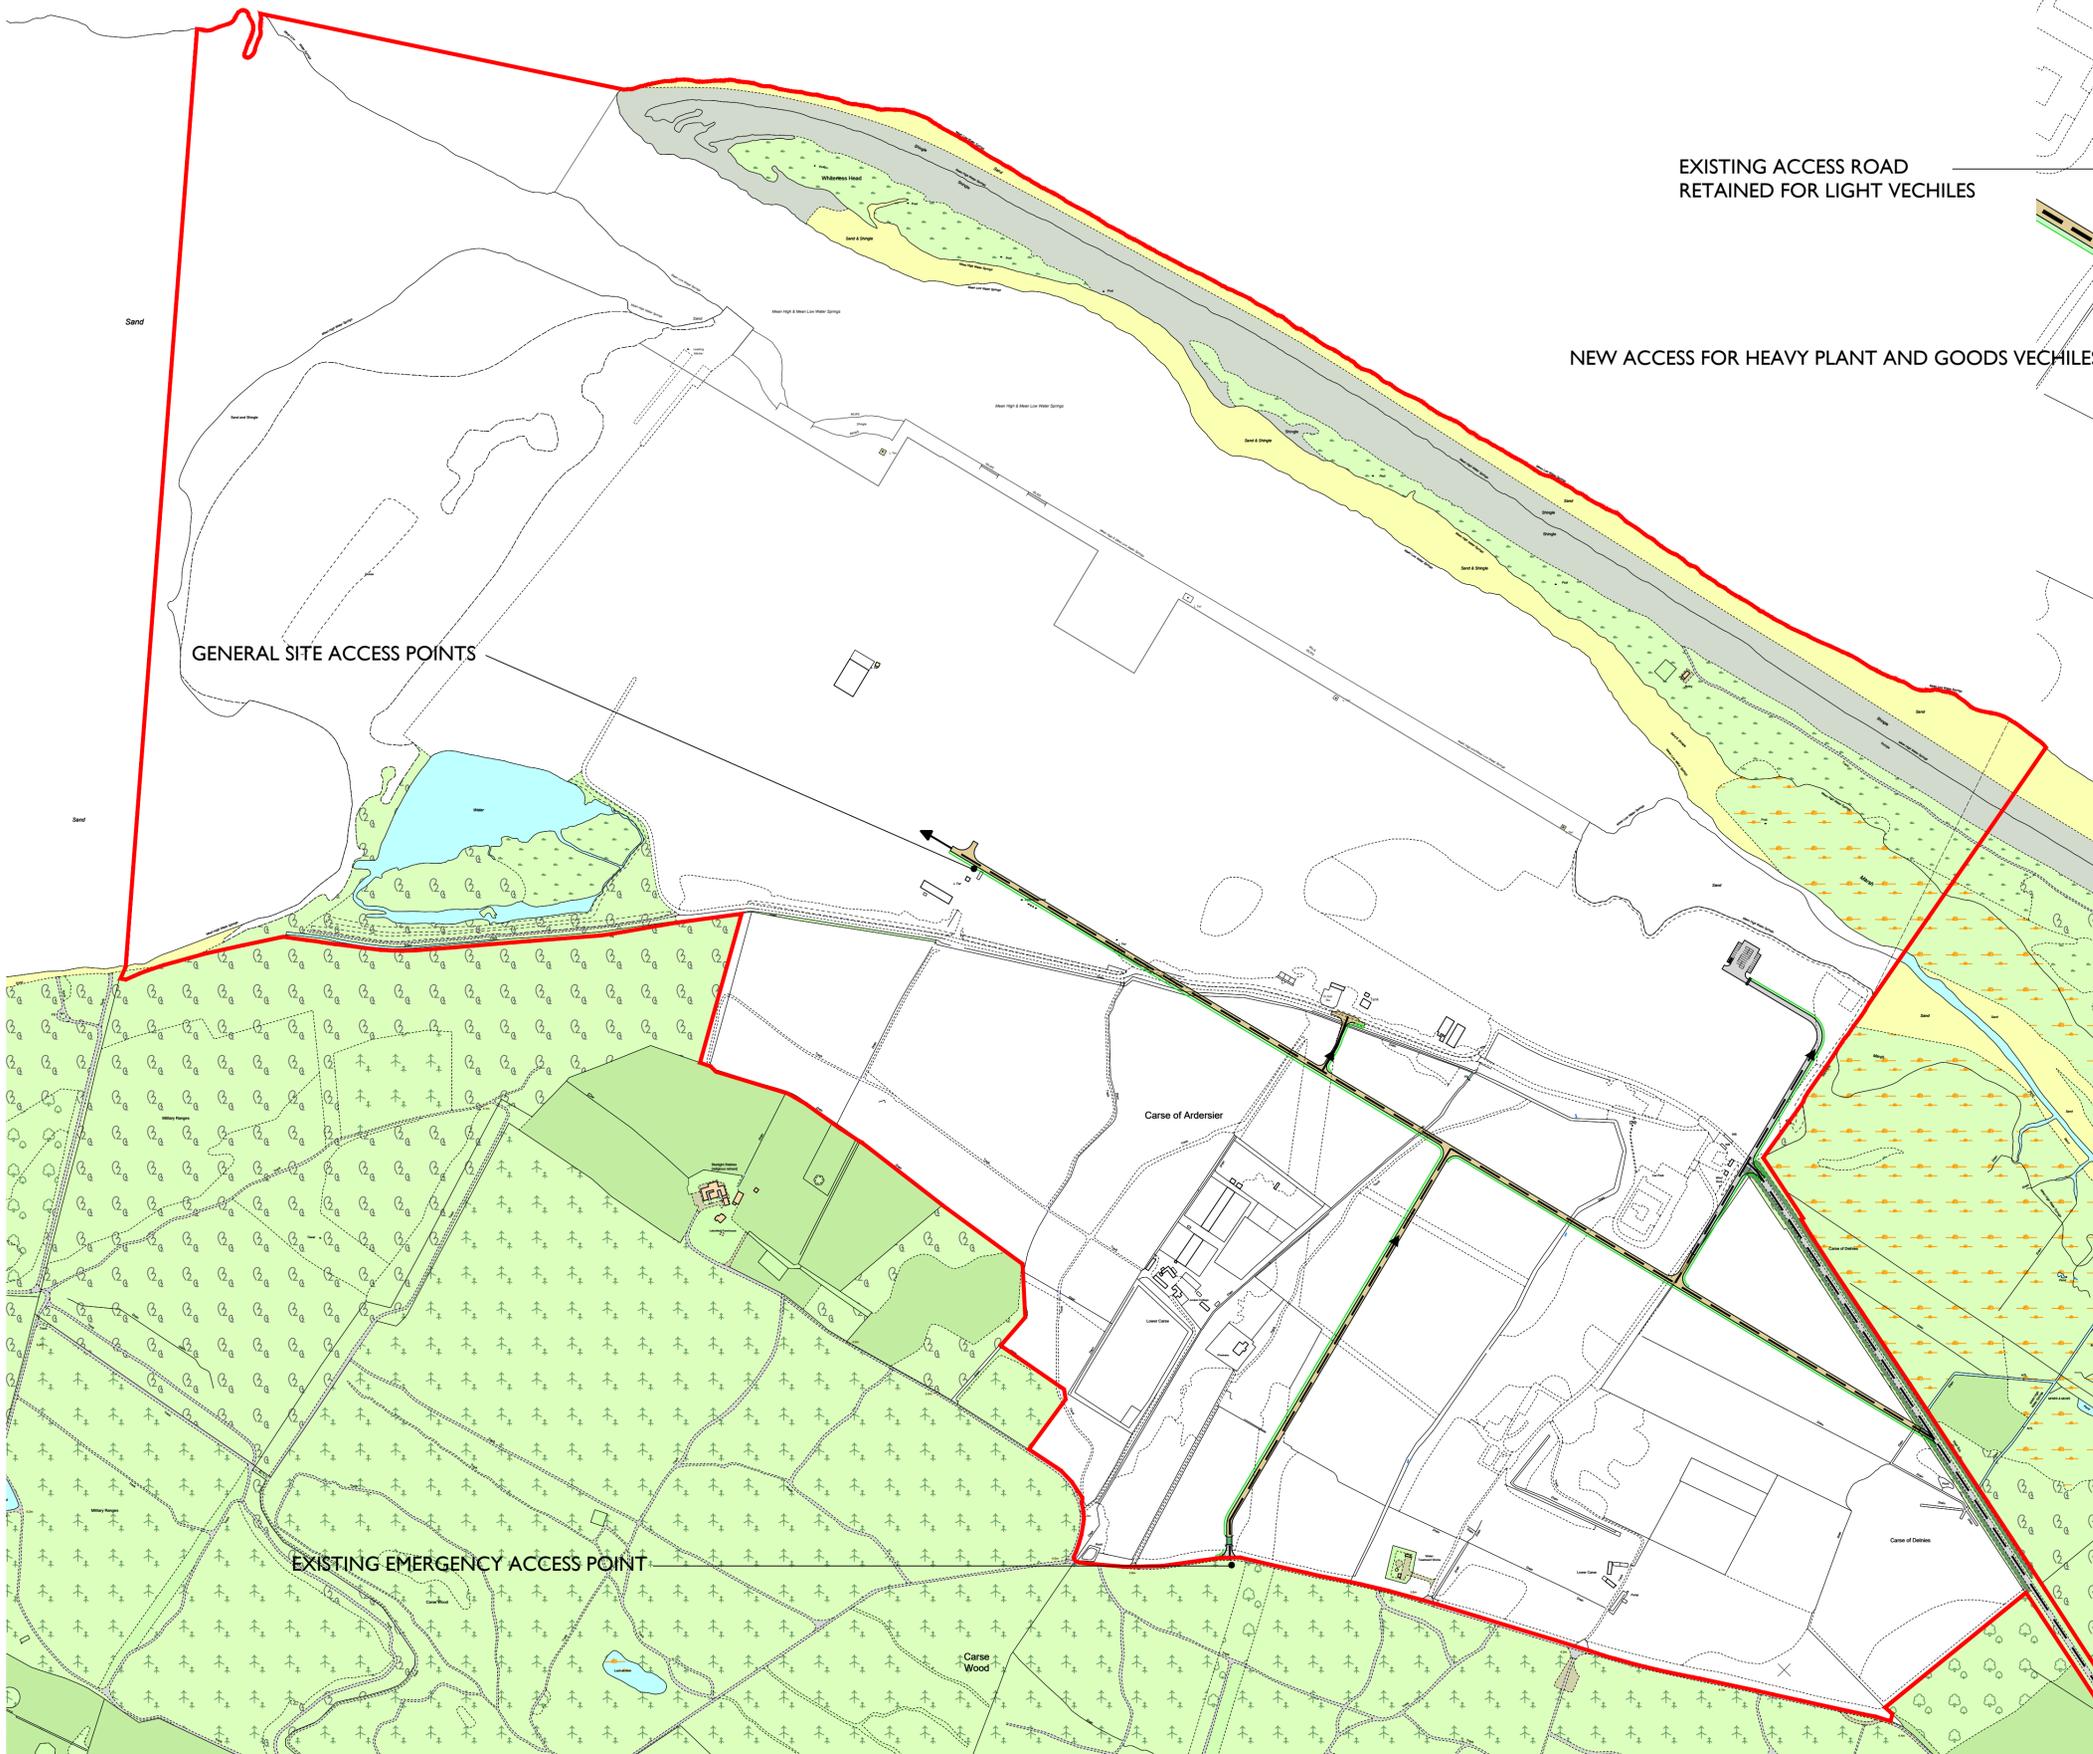


EXISTING ACCESS ROAD  
RETAINED FOR LIGHT VEHICLES

NEW ACCESS FOR HEAVY PLANT AND GOODS VEHICLES



04  
PORT SITE ACCESS PLAN 1:5000

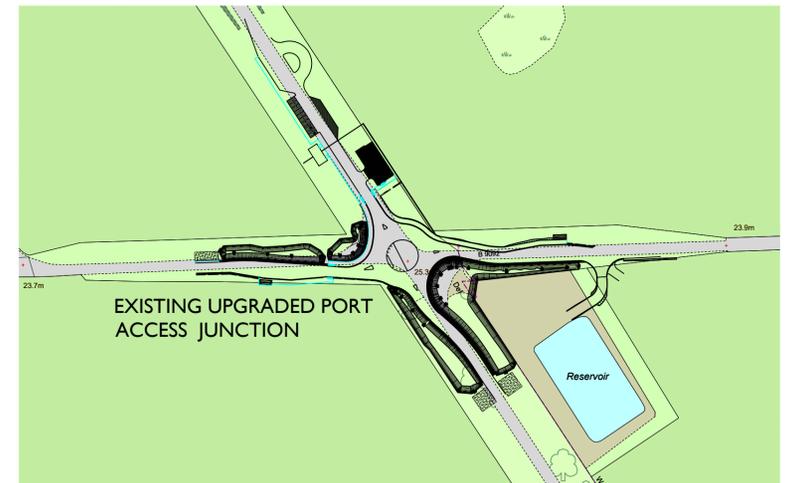


03  
PHASE 1 MAIN SITE ACCESS PLAN 1:5000



02  
A96 SITE ACCESS PLAN 1:5000

01  
SITE ACCESS 1:5000  
REPRODUCTION BASED UPON THE ORDNANCE  
SURVEYS WITH THE PERMISSION OF THE  
CROWN COPYRIGHT RESERVED.

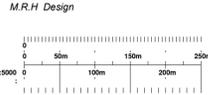

Client Name	ARDERSIER PORT LTD	Project Number	2025-22
Client Address	SITE ACCESS	Project Name	25-22-MRH-004
Client Contact		Client Reference	
Client Email		Client Phone	

NESS planning  
PLANNING CONSULTANT

PLANNING ISSUE  
25-22-MRH-004


MRH design  
ARCHITECTURAL TECHNOLOGY

The Scale: 1:5000  
The Site: 1:5000  
The Date: 15/03/2025  
The Author: MRH  
The Checker: MRH  
The Approver: MRH


DO NOT SCALE, IF IN DOUBT PLEASE ASK



# EXISTING APPROVED LAYOUT-18-04552-PIP

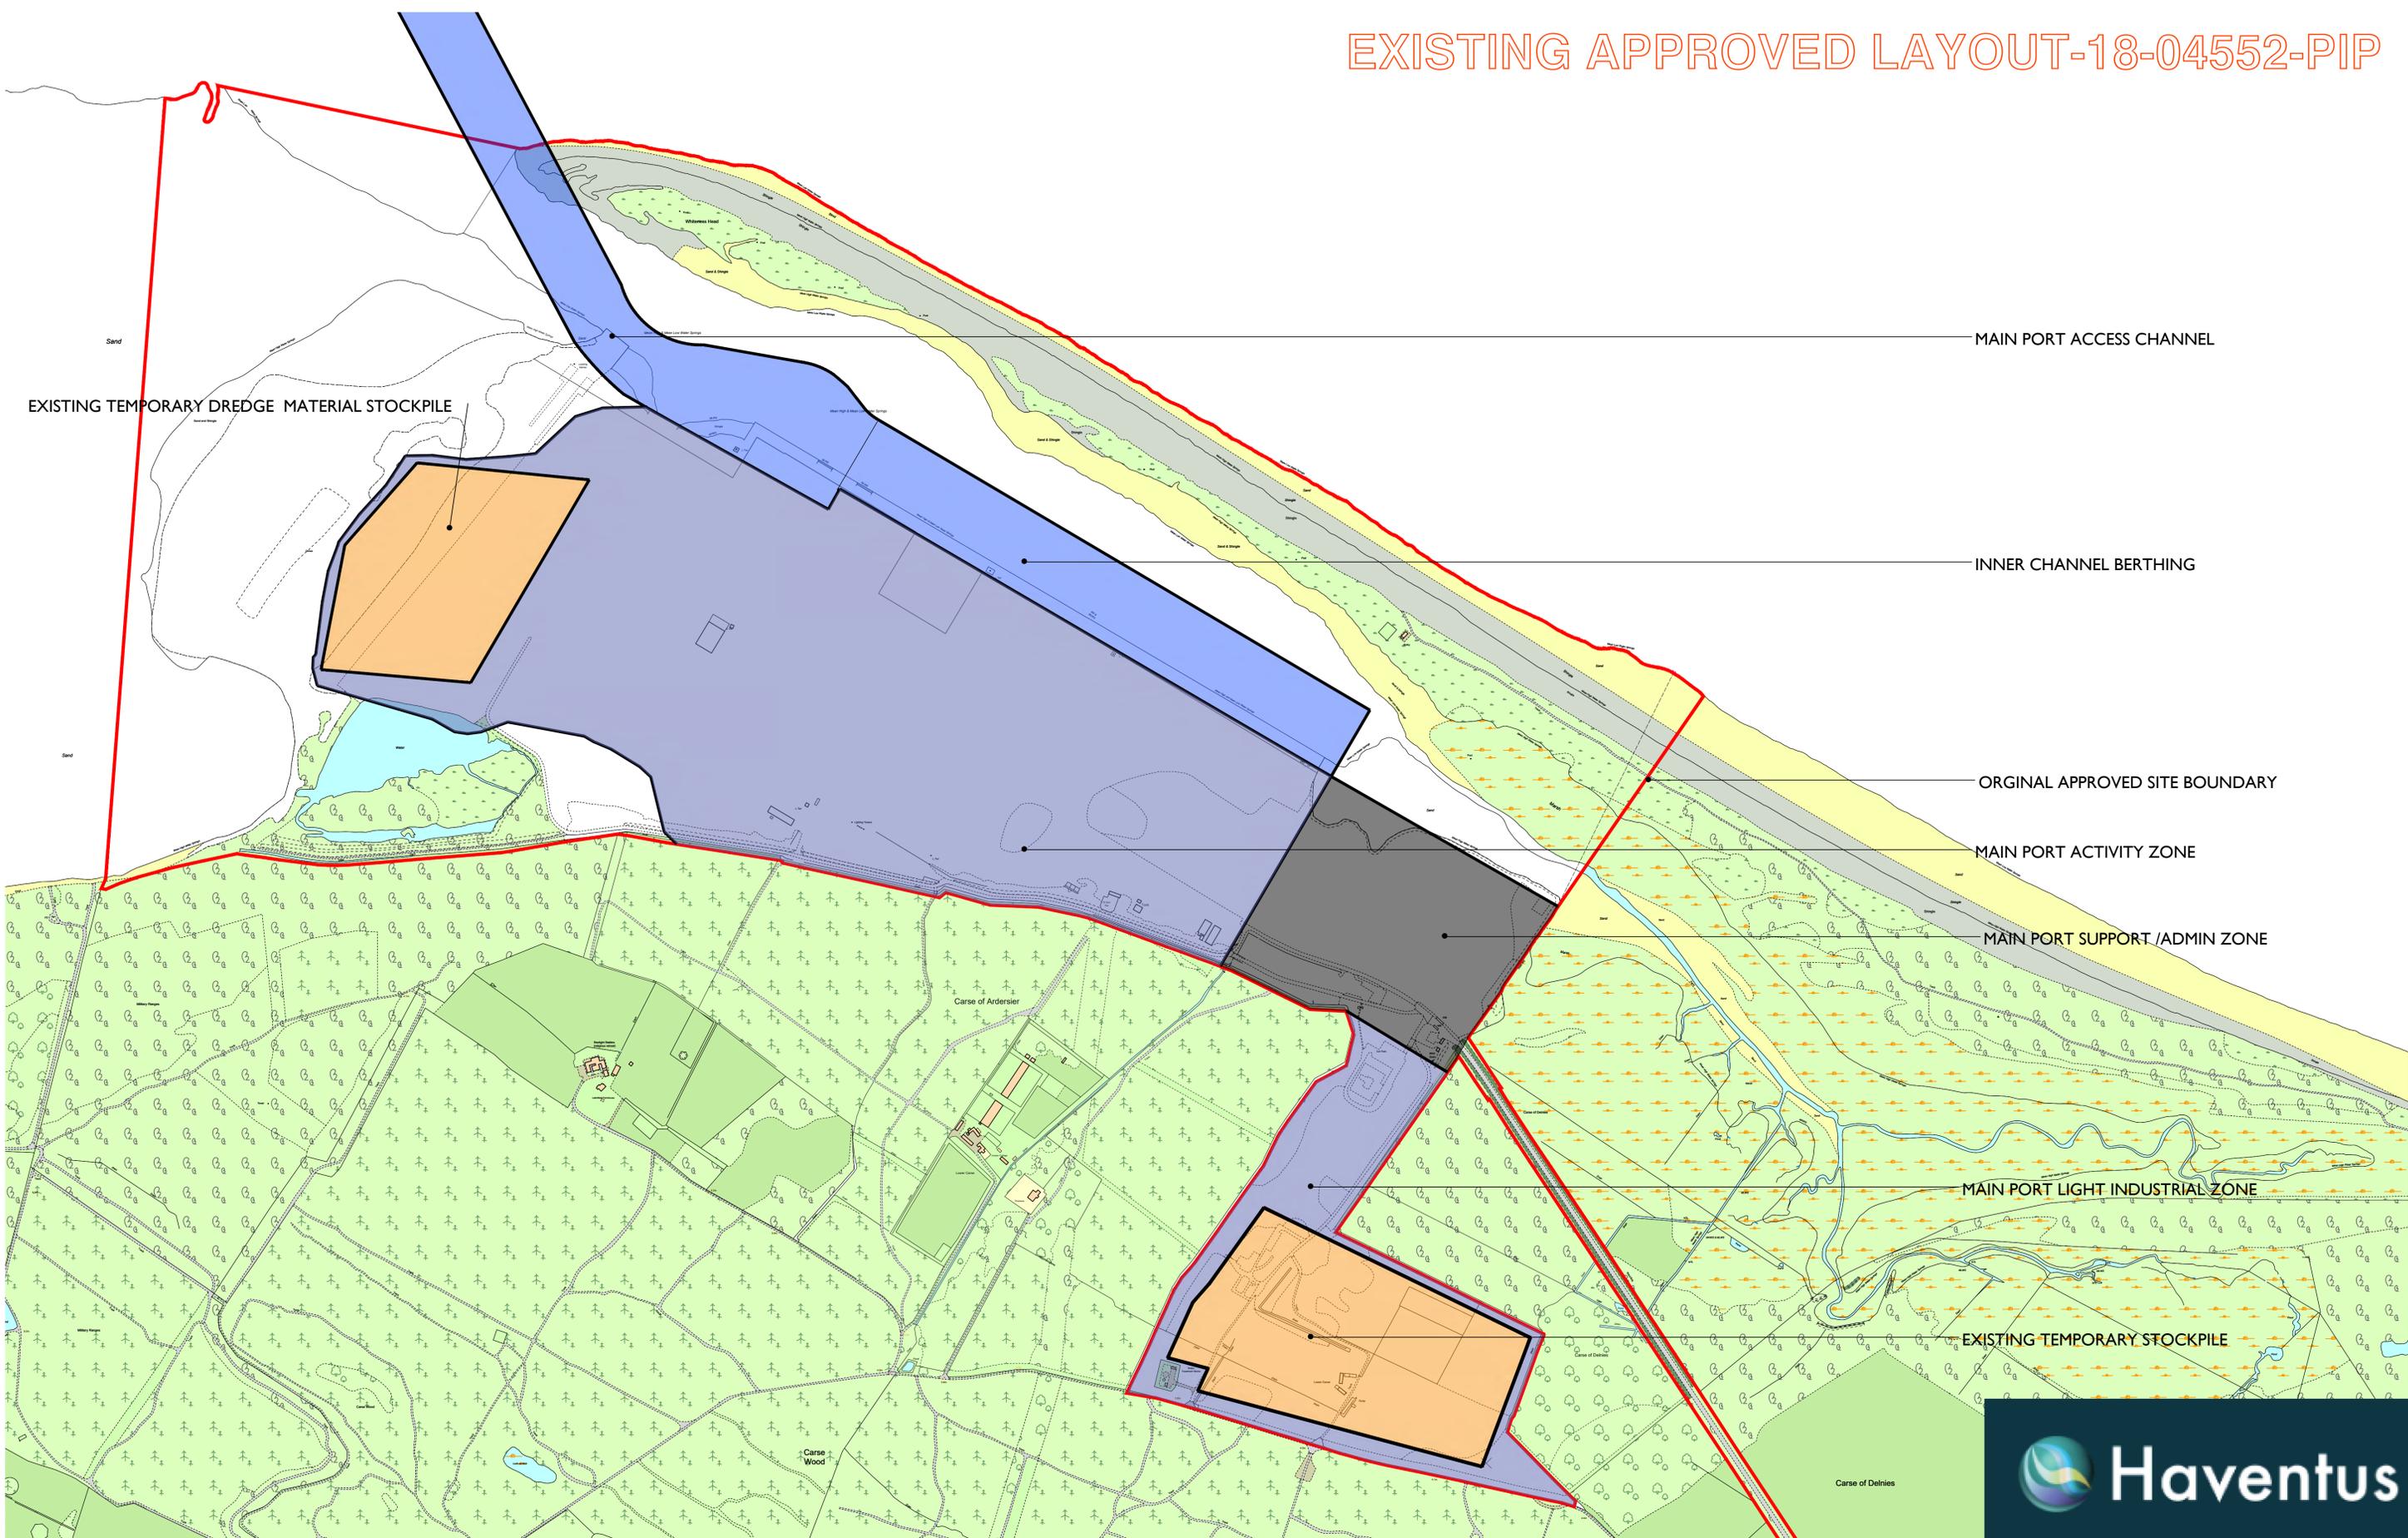


02  
SITE BOUNDARY PLAN 1:5000  
REPRODUCTION BASED UPON THE ORDNANCE SURVEYS WITH THE PERMISSION OF THE CROWN COPYRIGHT RESERVED.  
M.R.H Design

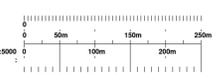


<p>Client Name: ARDERSIER PORT LTD APPROVED LAYOUT</p> <p>Project Number: 2025-22</p> <p>Planning Issue: 25-22-MRH-005</p>	<p>Project Name: ARDERSIER PORT LTD APPROVED LAYOUT</p> <p>Project Number: 2025-22</p> <p>Planning Issue: 25-22-MRH-005</p>
<p>MRH design ARCHITECTURAL TECHNOLOGY</p> <p>The Studio: 3 Kingsley Woodside Inverness IV3 5TH</p> <p>Tel/Fax: 01463 794410 Mobile: 07740 761414 Email: info@mrhdesign.co.uk Web: www.mrhdesign.co.uk</p>	<p>DO NOT SCALE, IF IN DOUBT PLEASE ASK</p>

# INDICATIVE MASTERPLAN

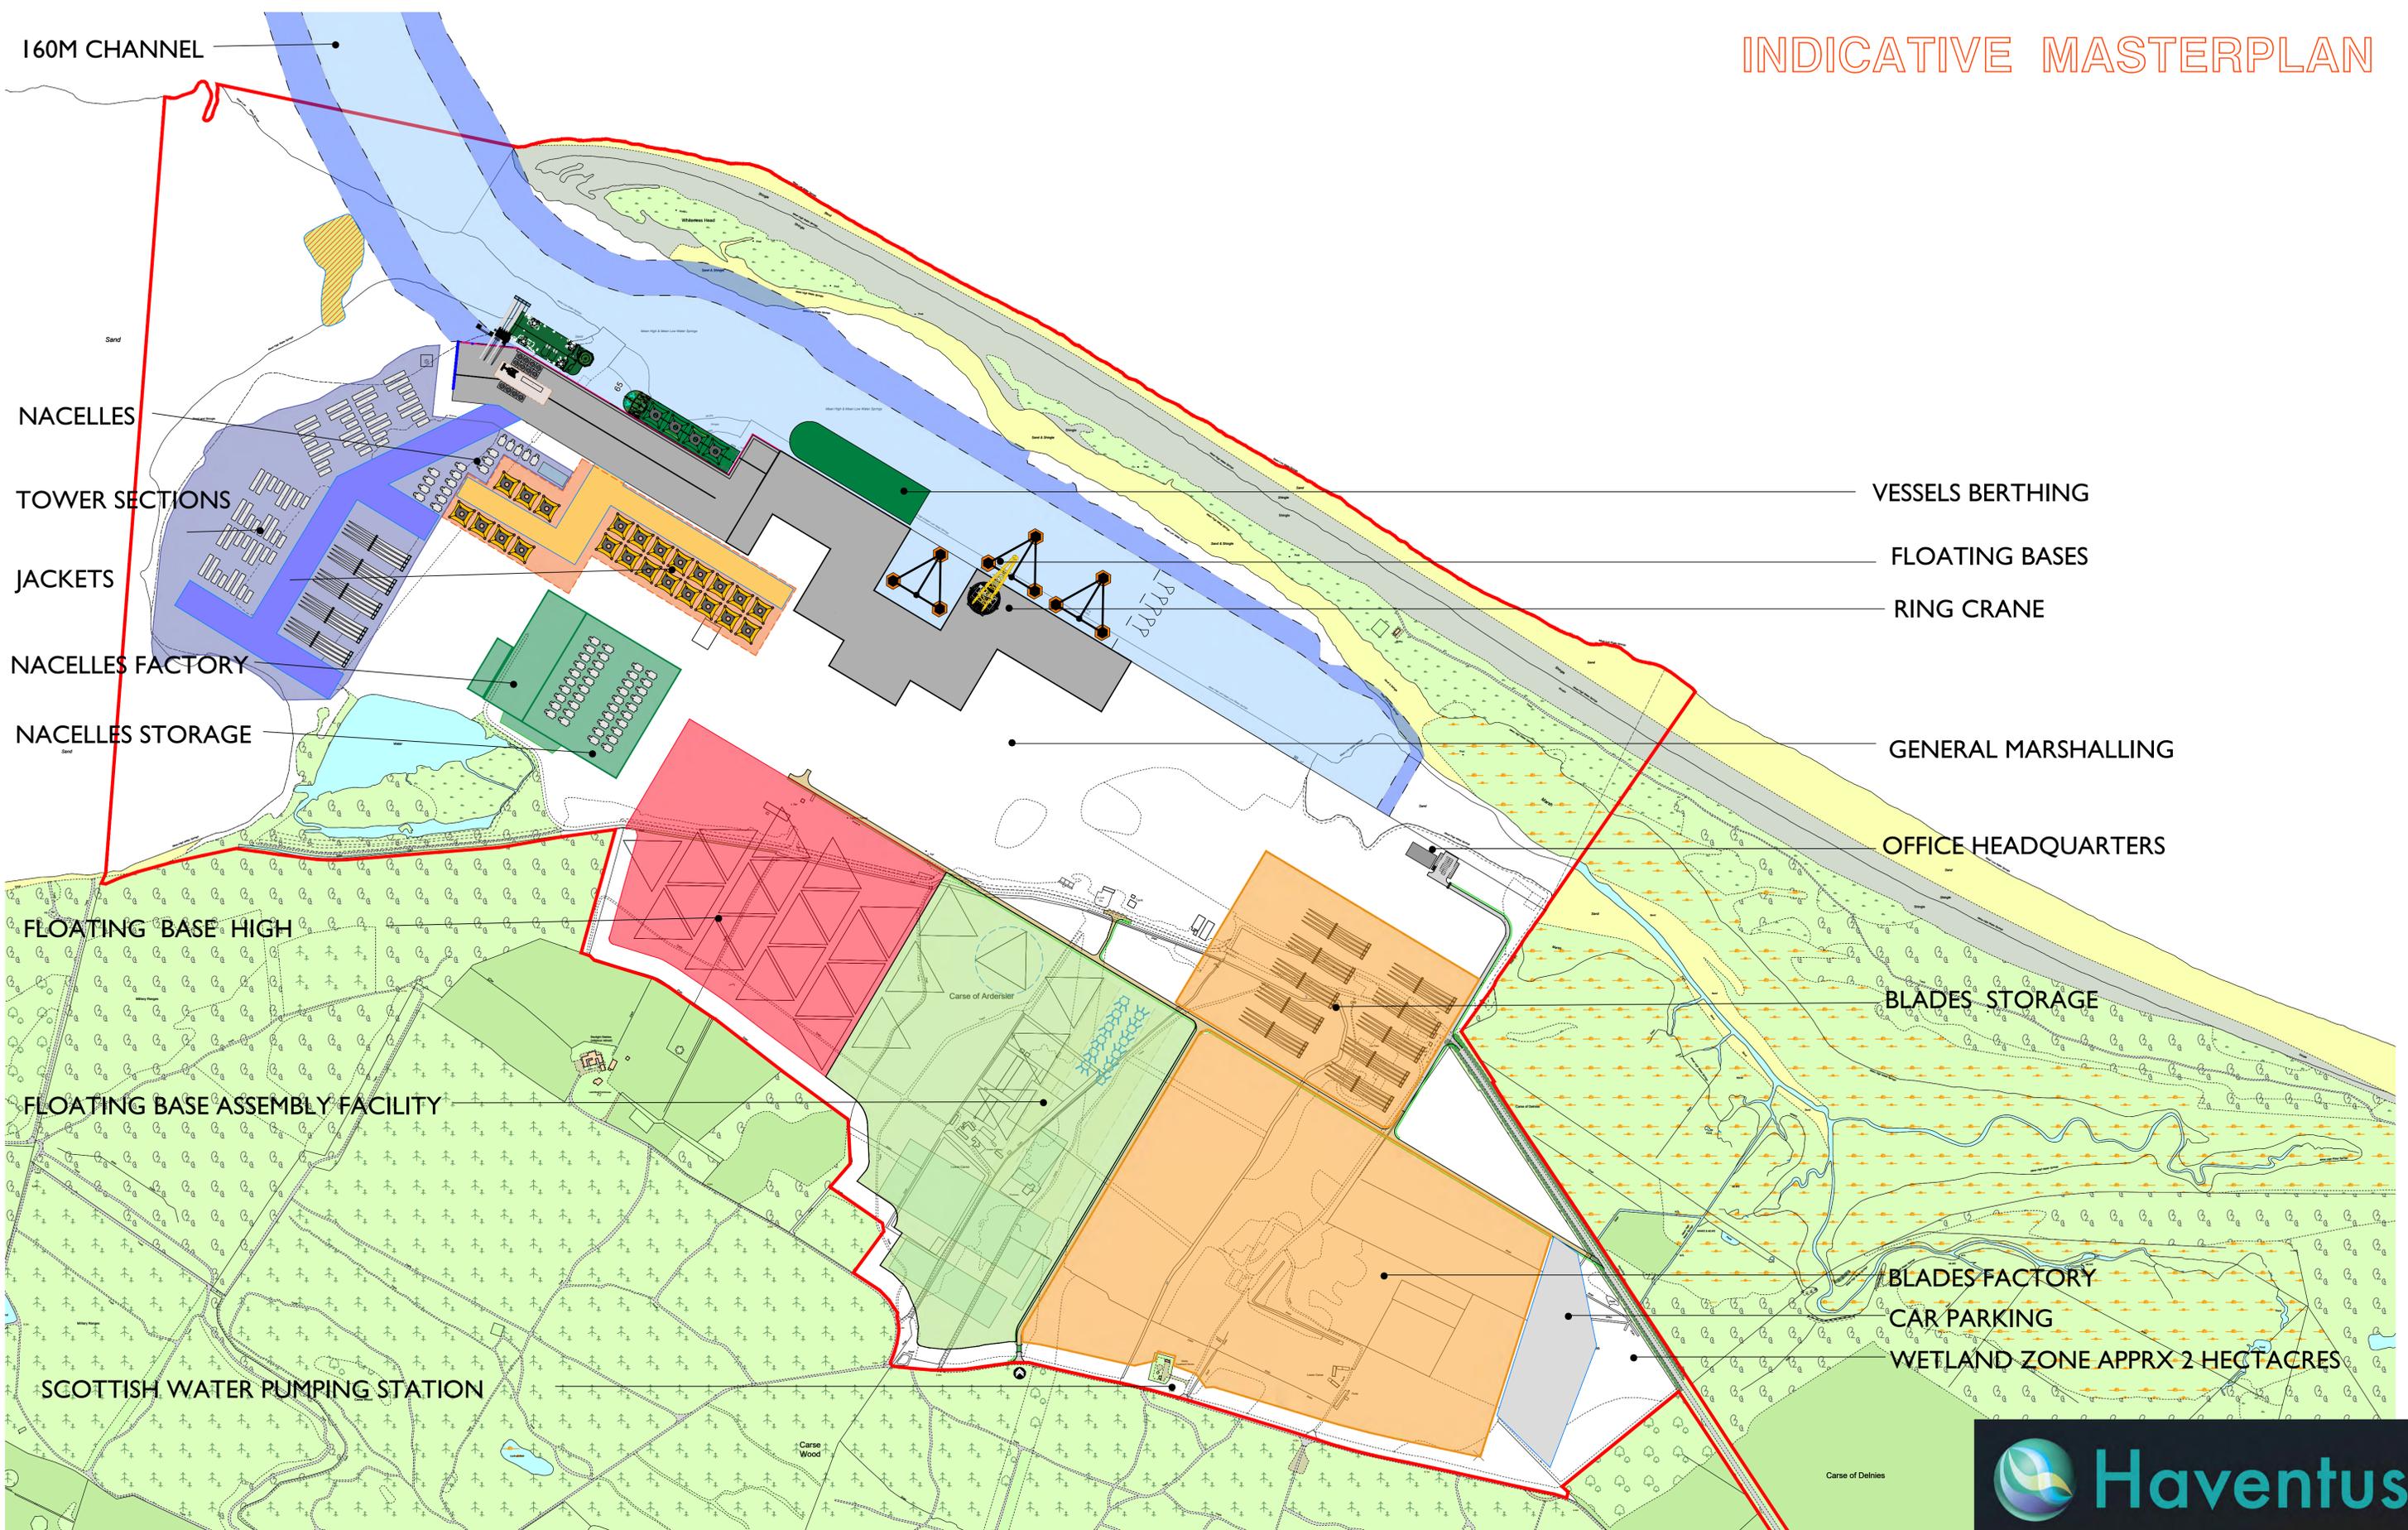


02  
SITE BOUNDARY PLAN  
1:5000  
REPRODUCTION BASED UPON THE ORDNANCE  
SURVEYS WITH THE PERMISSION OF THE  
CROWN COPYRIGHT RESERVED.  
M.R.H Design

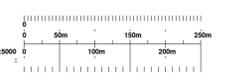


**MRH design**  
ARCHITECTURAL TECHNOLOGY  
The Studio  
3 Hedges of Woodside  
Westhill, KY31 3TH  
Tel/Fax: 01463 794410  
Mobile: 07740 751414  
Email: info@mrhdesign.co.uk  
Web: www.mrhdesign.co.uk  
DO NOT SCALE, IF IN DOUBT PLEASE ASK

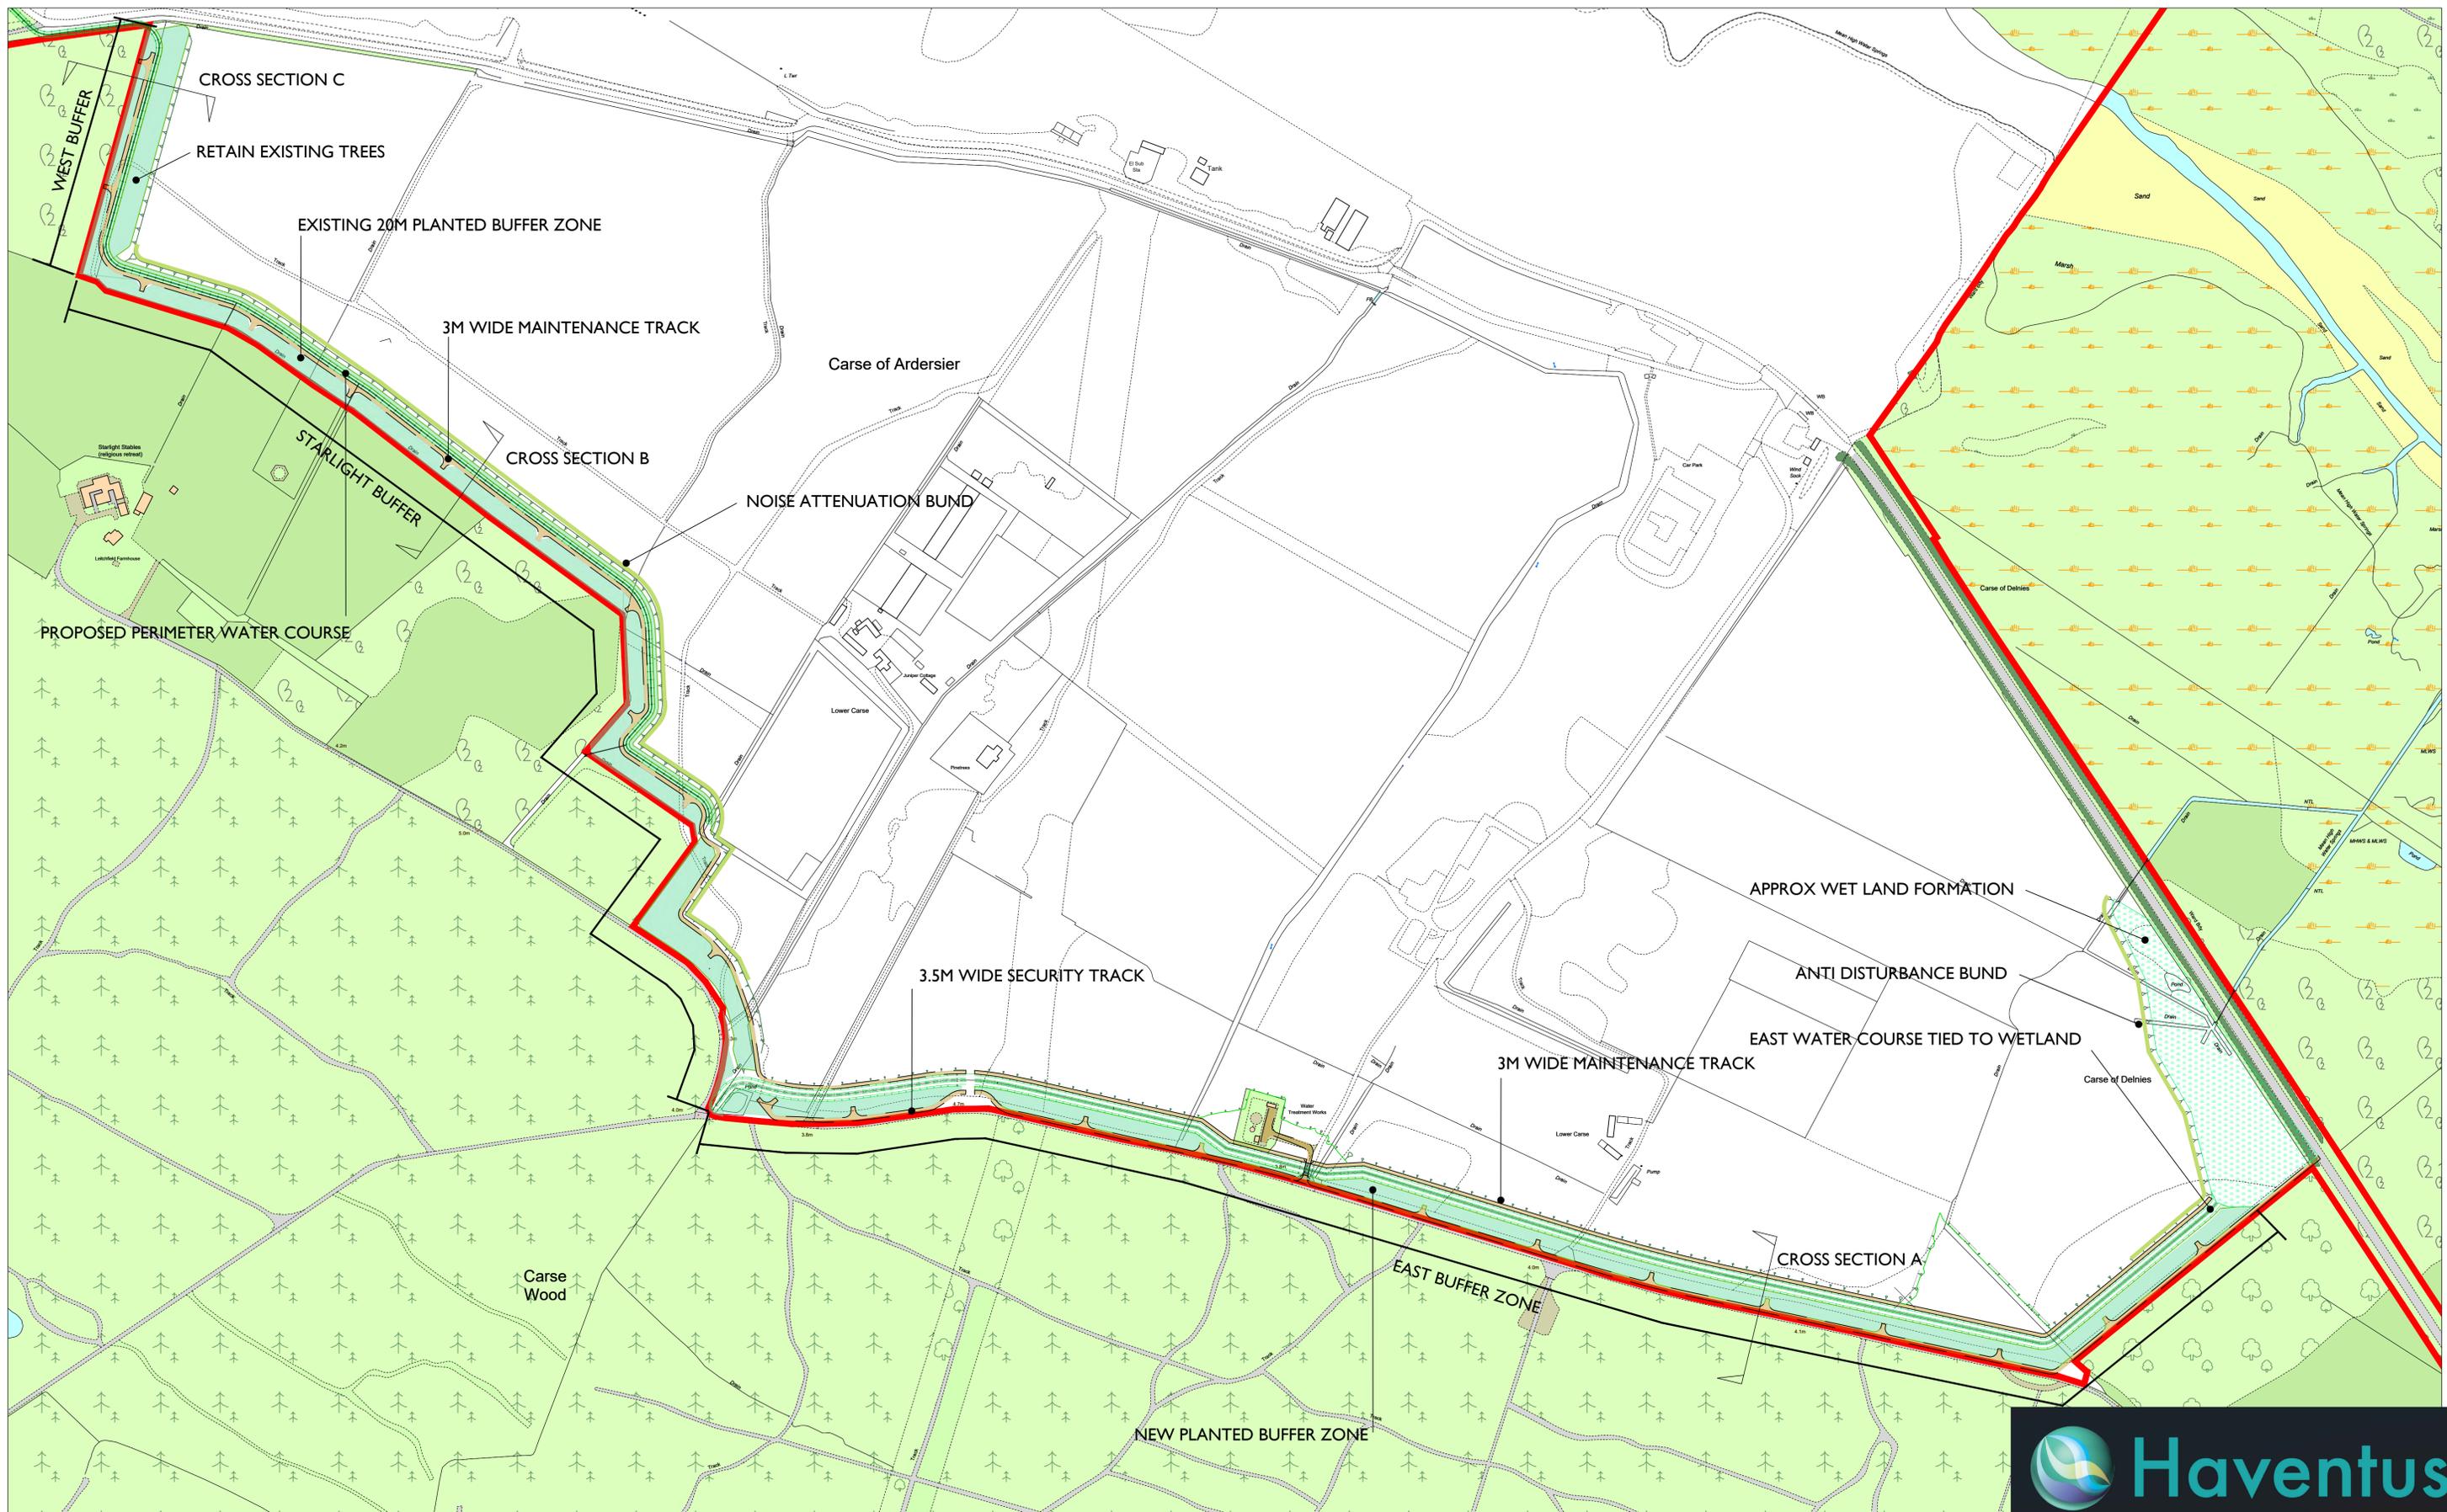

02 SITE BOUNDARY PLAN 1:2500  
 REPRODUCTION BASED UPON THE ORDNANCE SURVEYS WITH THE PERMISSION OF THE CROWN COPYRIGHT RESERVED.  
 M.R.H Design

**Legend:**

Proposed Type 1 Track Surfacing
Existing 20m Woodland Buffer Zone
Indicative Wetland

**Haventus**

**ARDESIER PORT LTD BUFFER ZONES**

**NESS planning** PLANNING CONSULTANT  
 PLANNING ISSUE: 2025-22  
 Drawing Number: 25-22-MRH-007

**MRH design** ARCHITECTURAL TECHNOLOGY

**THE SCALE**  
 1:2500  
 1:5000  
 1:10000

**DO NOT SCALE, IF IN DOUBT PLEASE ASK**